




entrance elevation

rear elevation

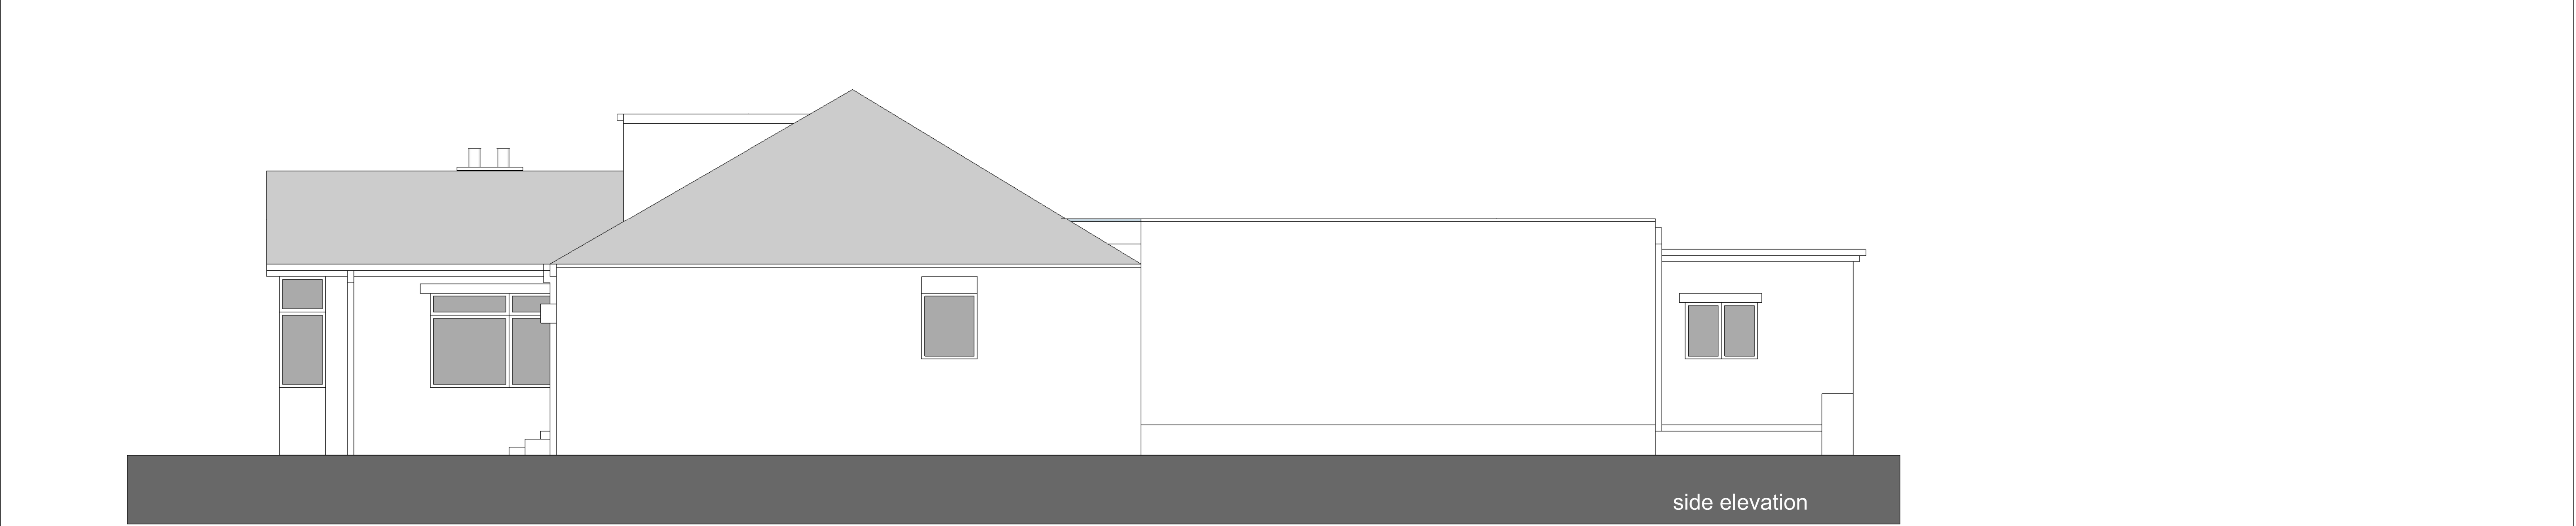

side elevation



side1 elevation

 **Jade3 Architecture Ltd**
Jade3 Architecture Ltd, Studio 114, Westbourne Road, Huddersfield HD1 4LF
Telephone : 07526 740097 www.jade3architecture.co.uk

**58 oxford road
dewsbury
WF13 4EH**

Project No: 2026 Enquiry 36 Project Title: existing elevations

Drawn By: MC Reviewed By: MC Scale: 1:50@A1 size Date: 28/06/2026

Drawn No: 108 Reviewed Title: Revision:

Important Notice
Do not scale off this drawing. Critical dimensions should be checked on site prior to works commencing. Dimensional conflicts should be brought to the company's attention as soon as they become apparent. Failure to do so could render the contractor liable for subsequent losses. Copyright in this drawing and any work executed from this drawing remains the property of Jade3 Architecture Ltd.

© Copyright Jade3 Architecture Ltd.