



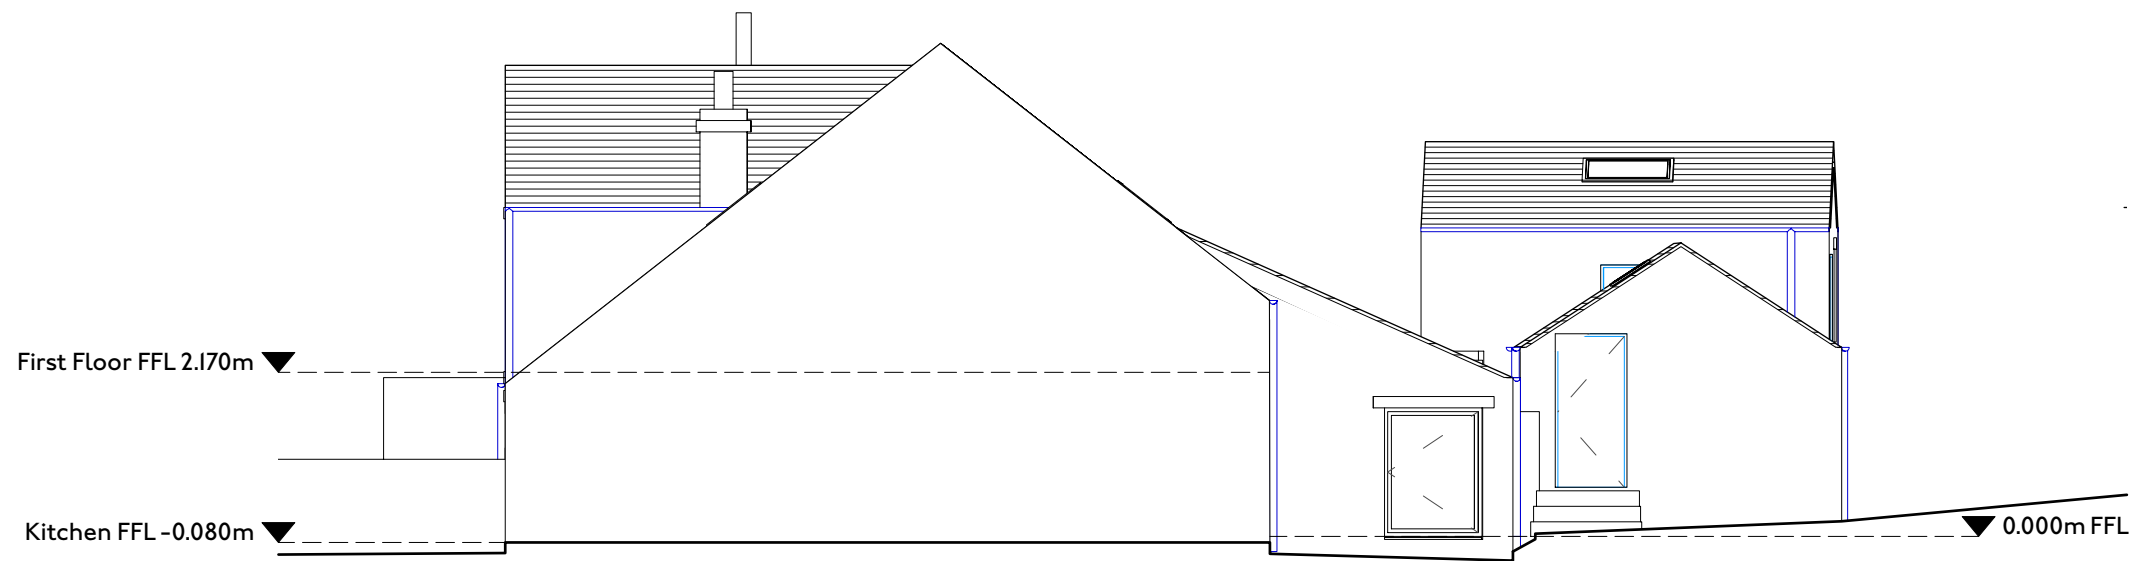


1 | 1:100
North Elevation



2 | 1:100
East Elevation

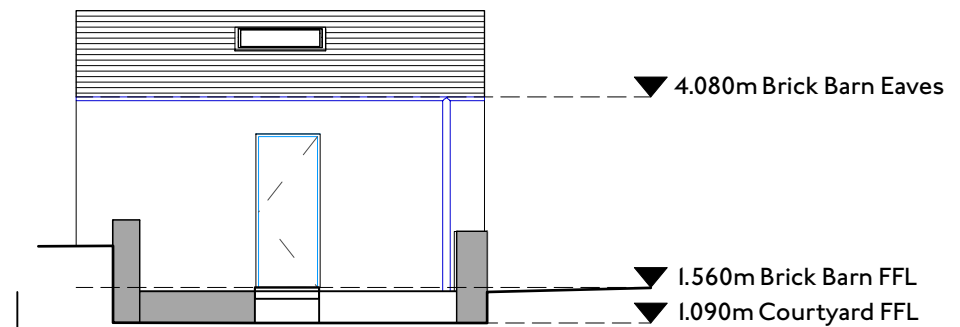

3 | 1:100
Existing Brick Barn East Elevation

 

HEM
ARCHITECTS

Parkhead House, Carver Street,
 Sheffield, S1 4FS
 0114 442 0123
 hemarchitects.co.uk
 hello@hemarchitects.co.uk

Scale @ A3: 1:100

Purpose: For Information

Status: S2 Revision: P5

Drawn: EM Checked: HM

P5 04/09/26 HM
 P4 07/08/26 HM

Planning Amendments
 Planning Issue

Marsh Hall Farm
Proposed North & East
Elevations

Client: Guy Denton

Drawing No: H2609-HEM-00-ZZ-DR-A-00120

This drawing is the copyright of HEM Architects & should not be reproduced in whole or in part without their written permission.
 H2609-HEM-00-ZZ-M3-A-00101.vwx