




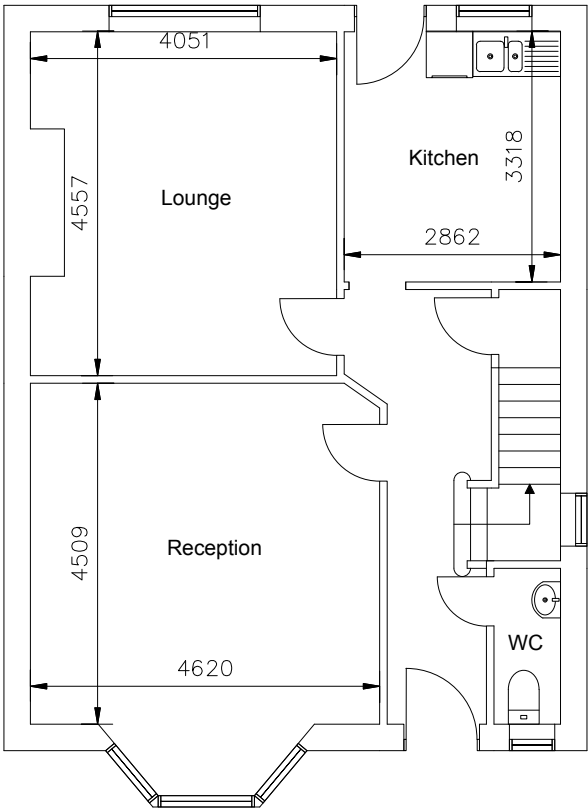

Ground Floor
Scale 1:100

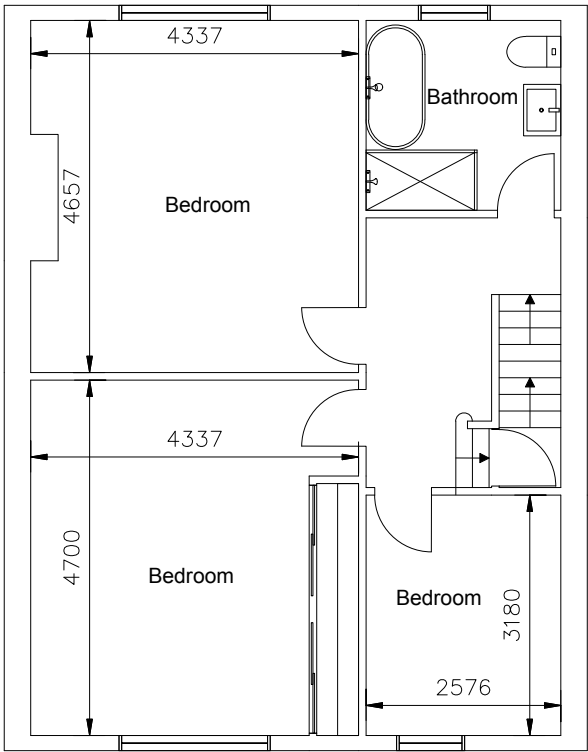

First Floor
Scale 1:100

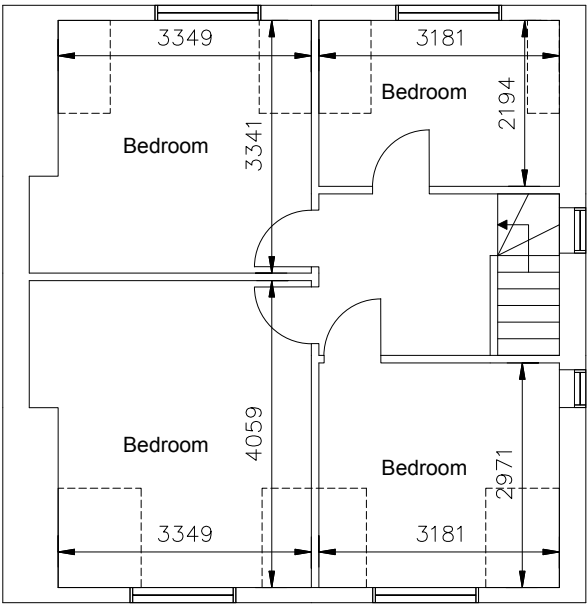

Second Floor
Scale 1:100



Rev	Description	Date	chkd	Project: 59 Greenhead Road, Huddersfield, HD1 4ER			
 ANJUM DESIGN Anjum Design Limited, 435 Stratford Road, Shirley, Solihull B90 4AA info@anjumdesign.co.uk				Scale:	Drawn by:	Date:	Status:
				As shown @ A3	RM	June 2026	
				Title: Existing Floor Plans			
				Drg. No. PL03			Rev: