



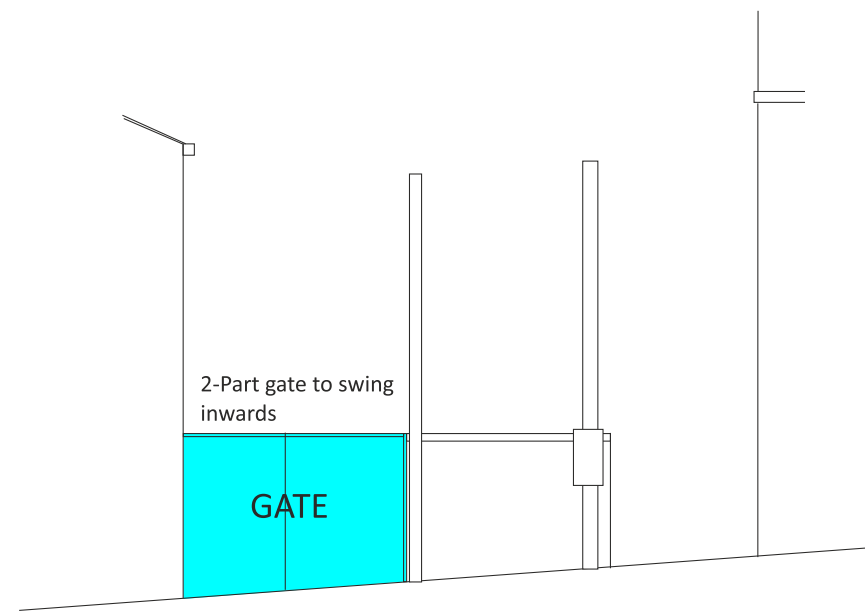


Proposed Front Elevation Scale 1:100

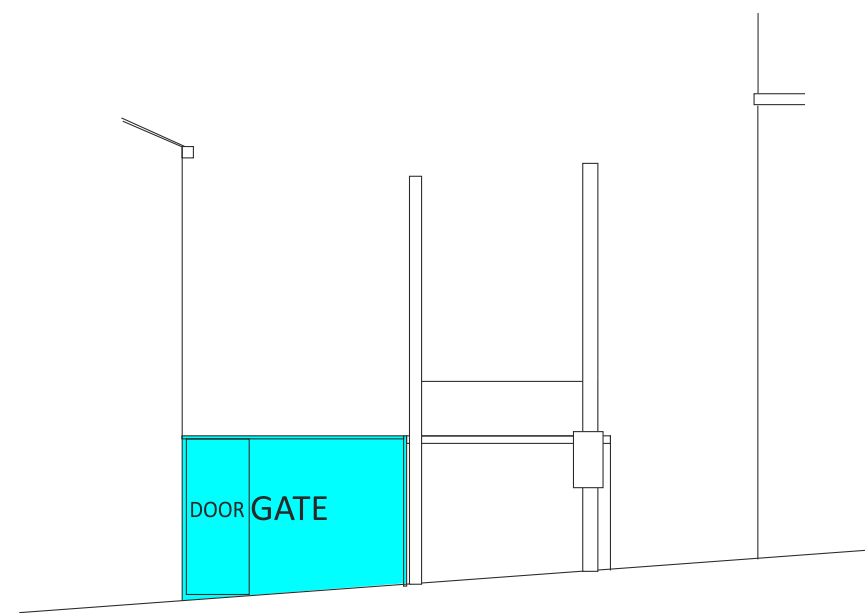

Existing Front Elevation Scale 1:100

Front view of
existing gate

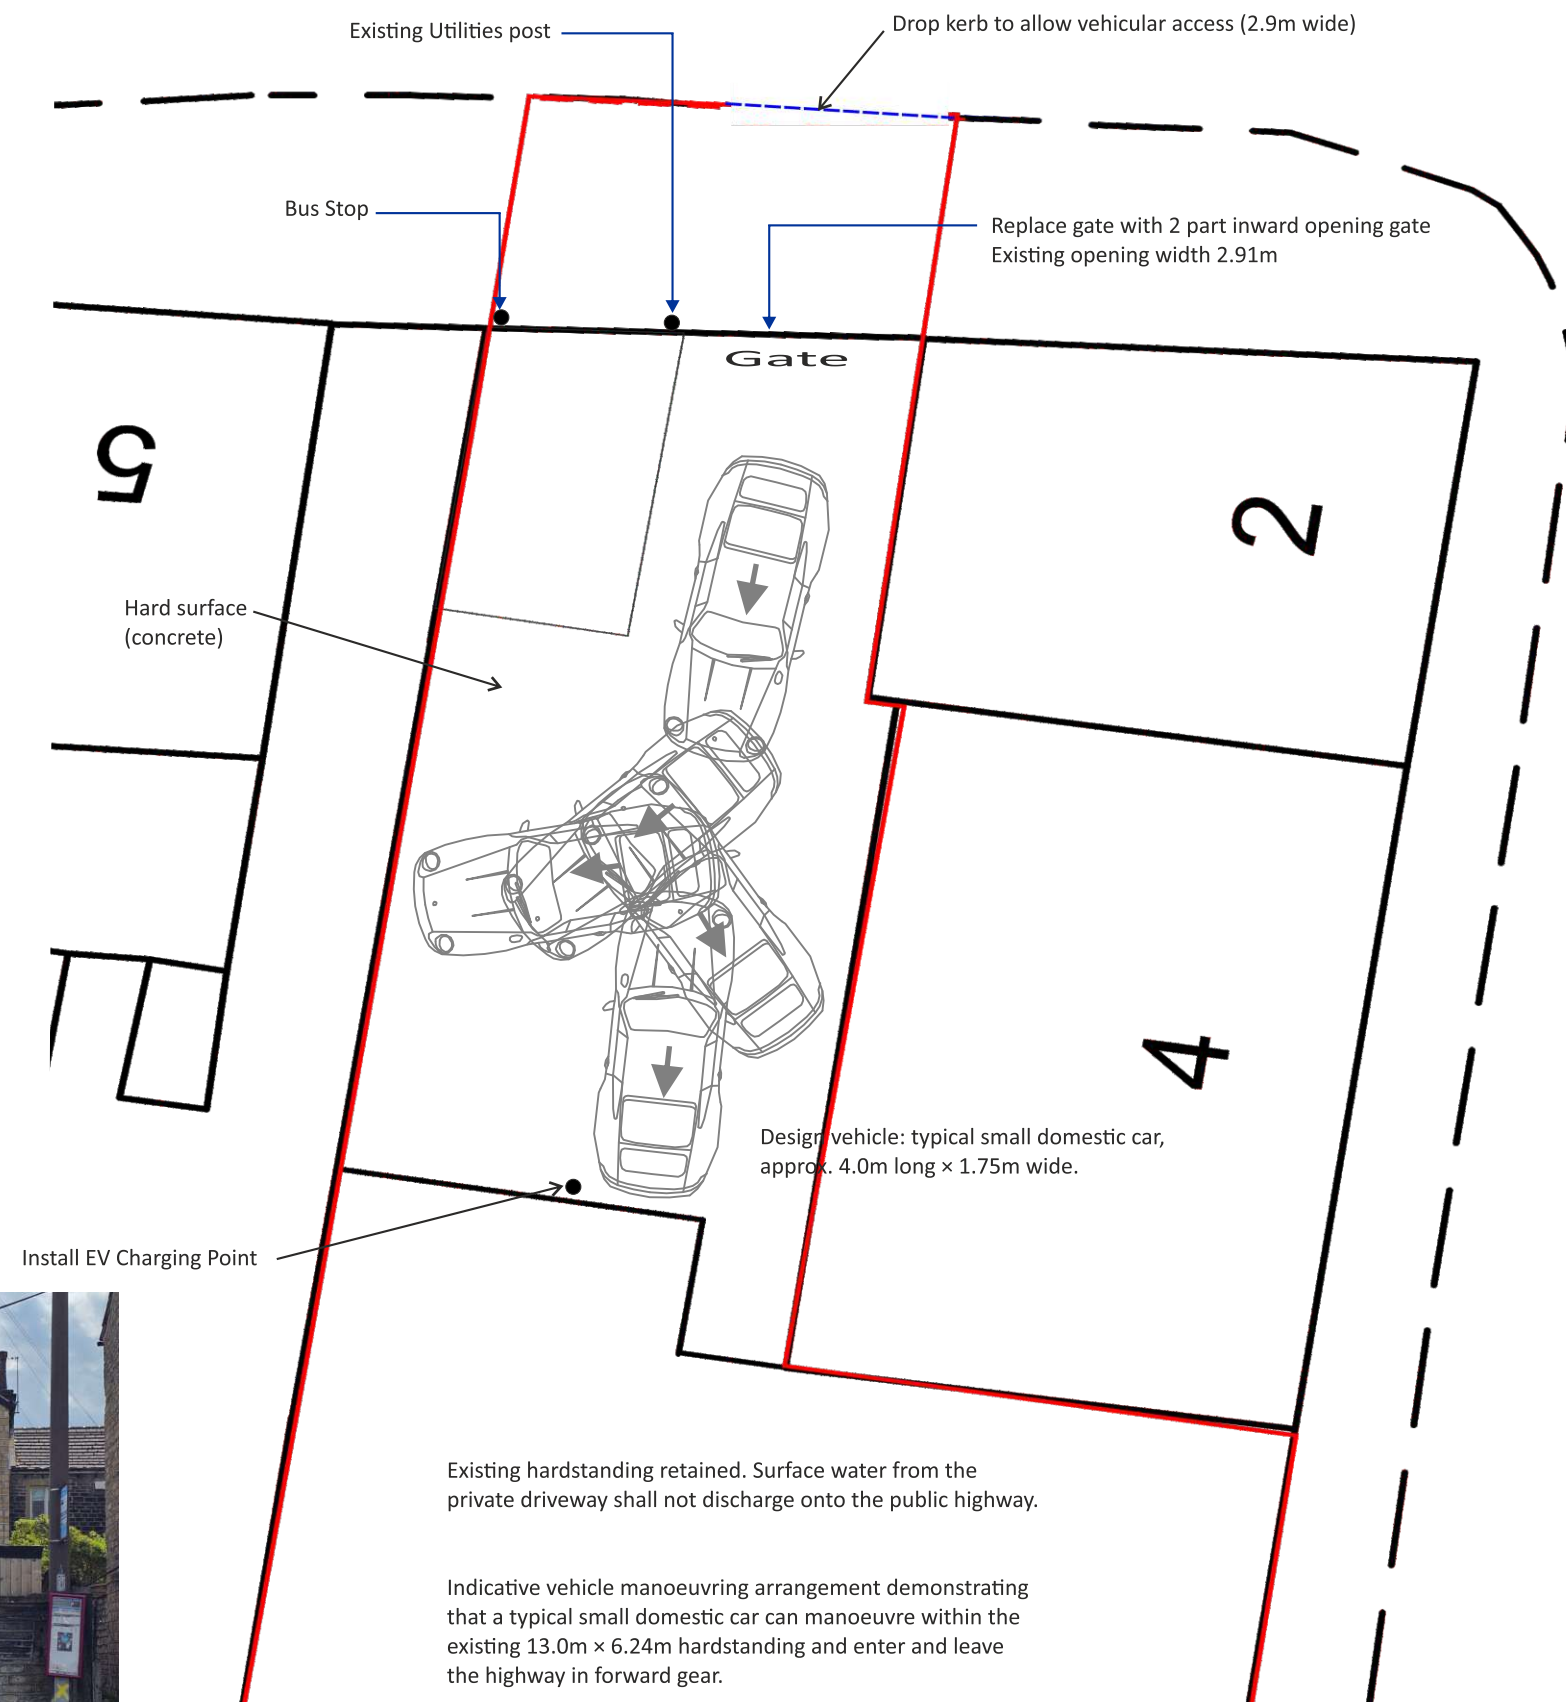

Vehicle Manoeuvring Plan Scale 1:100