

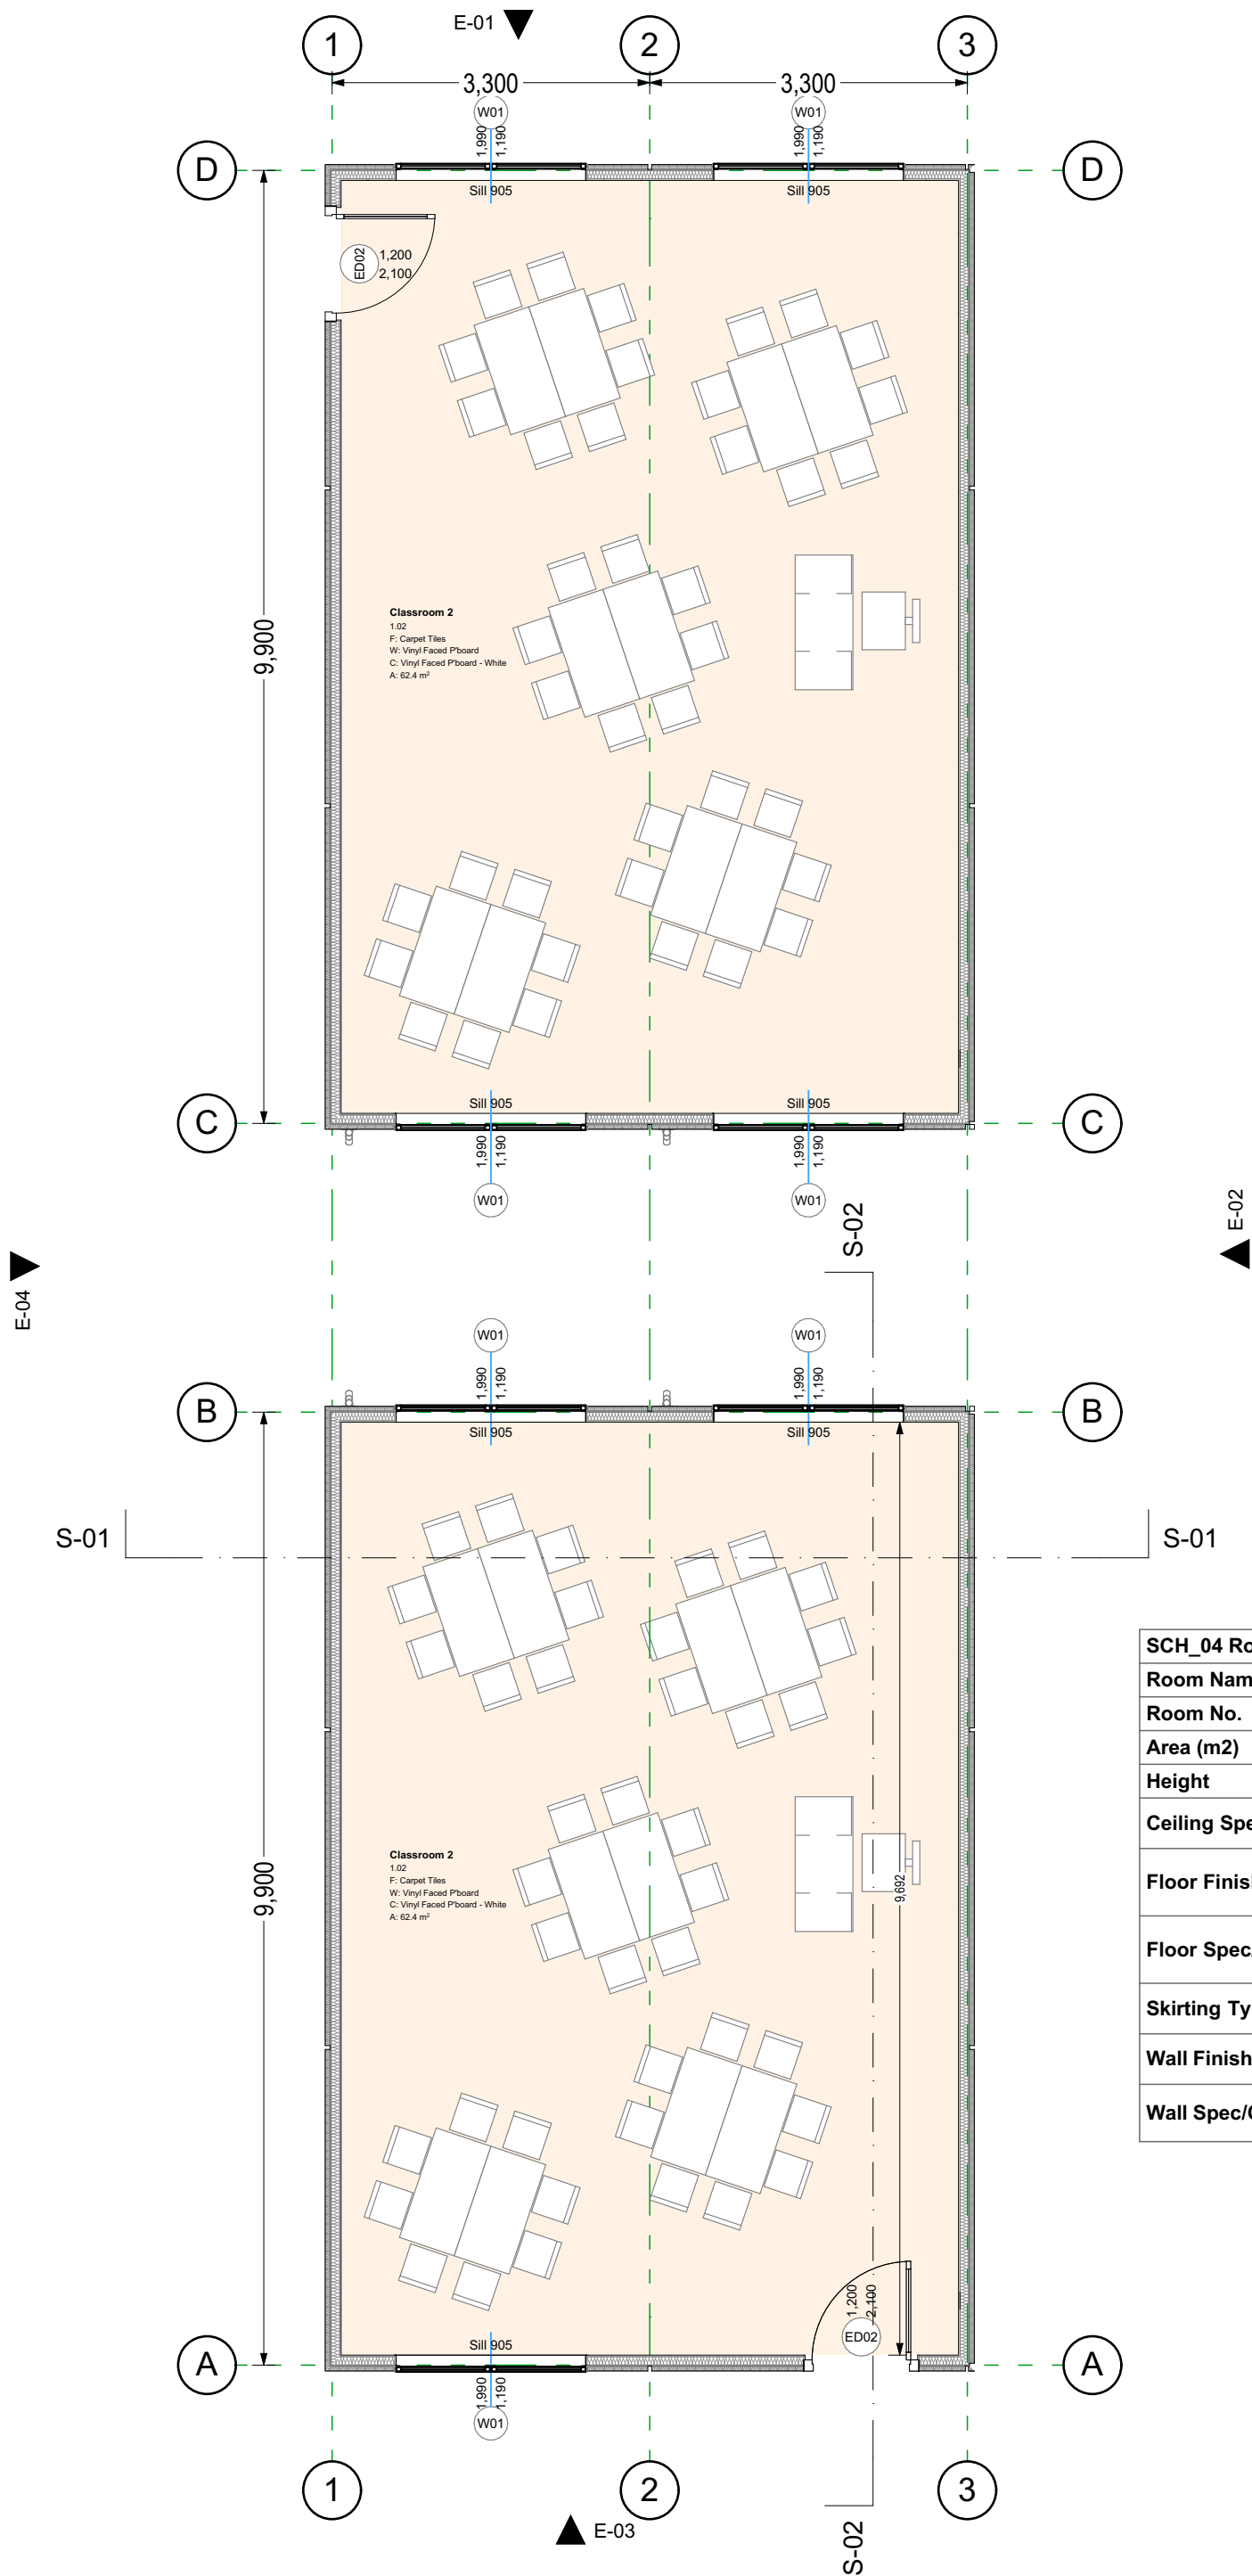
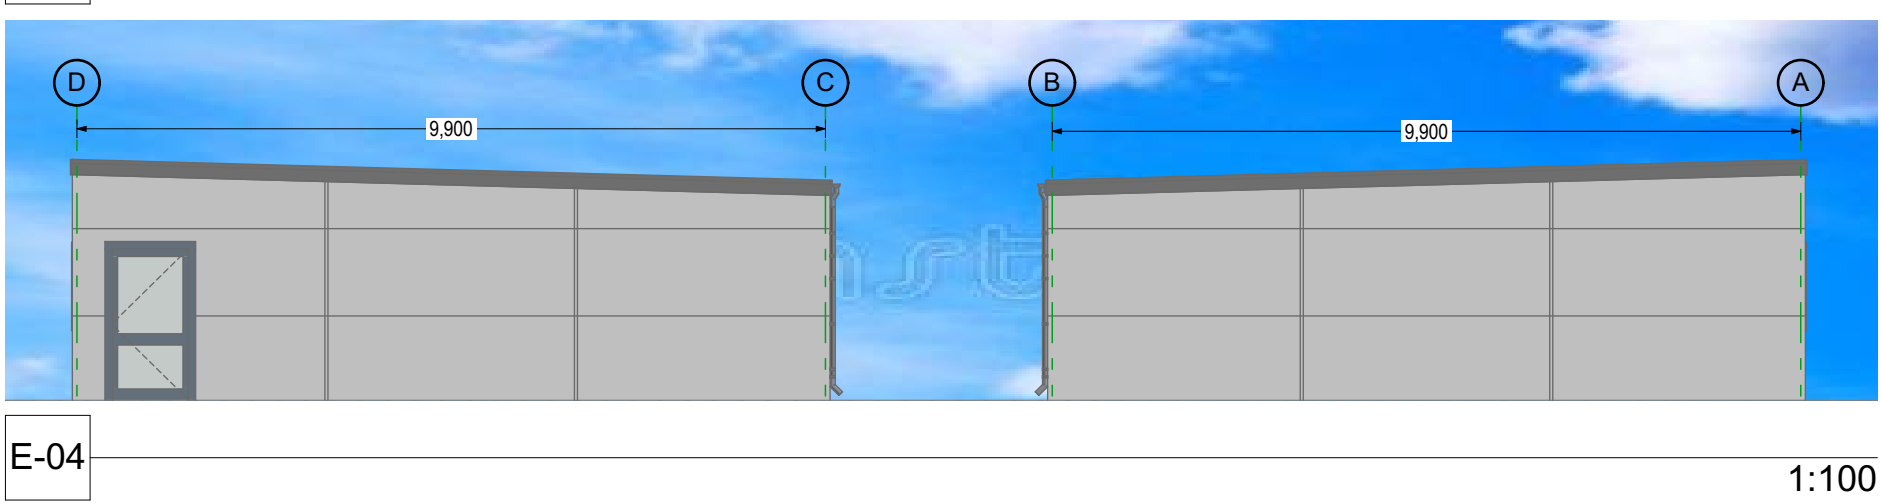
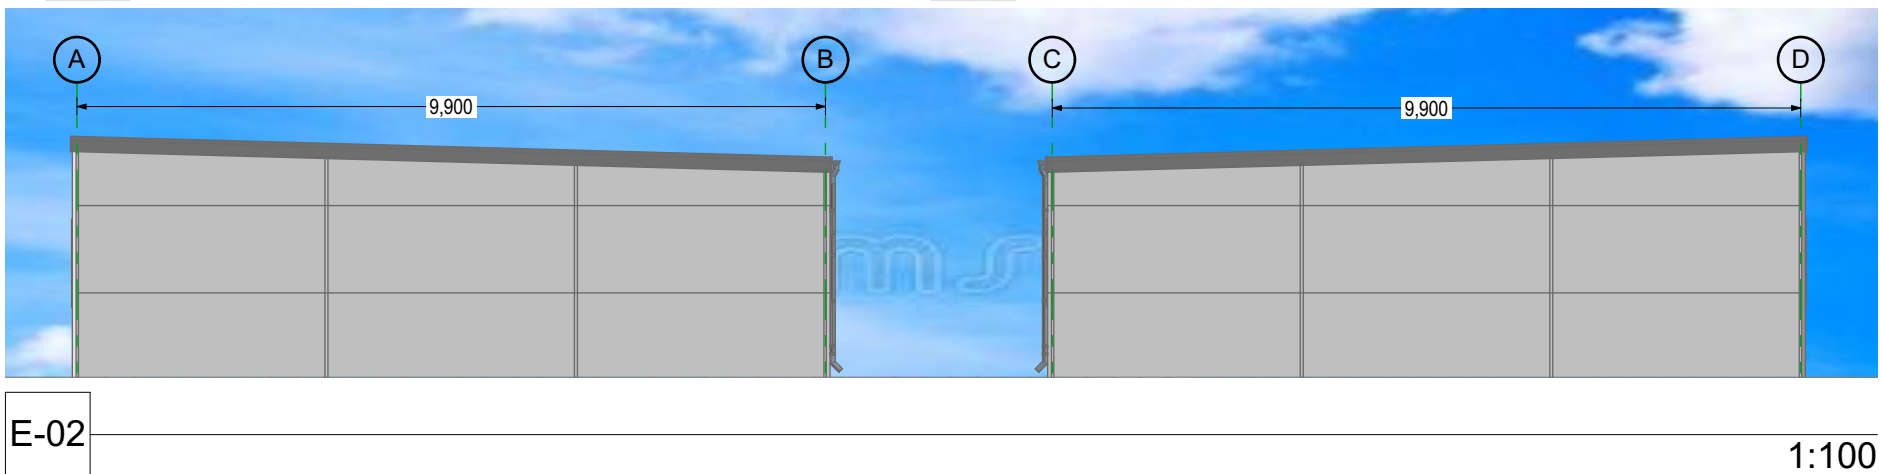


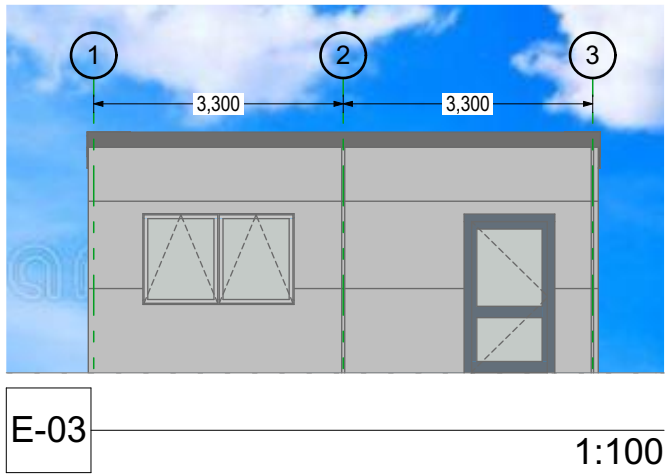

SCH_04 Room Finishes Schedule		
Room Name	Classroom 2	Classroom 2
Room No.	1.02	1.02
Area (m2)	62.4	62.4
Height	2,400	2,400
Ceiling Spec/Colour	Vinyl Faced P'board - White	Vinyl Faced P'board - White
Floor Finish	Carpet Tiles	Carpet Tiles
Floor Spec/Colour	Dark Navy TBC	Dark Navy TBC
Skirting Type/Colour	PVC - Grey	PVC - Grey
Wall Finish	Vinyl Faced P'board	Vinyl Faced P'board
Wall Spec/Colour	Vinyl Faced P'board - White	Vinyl Faced P'board - White

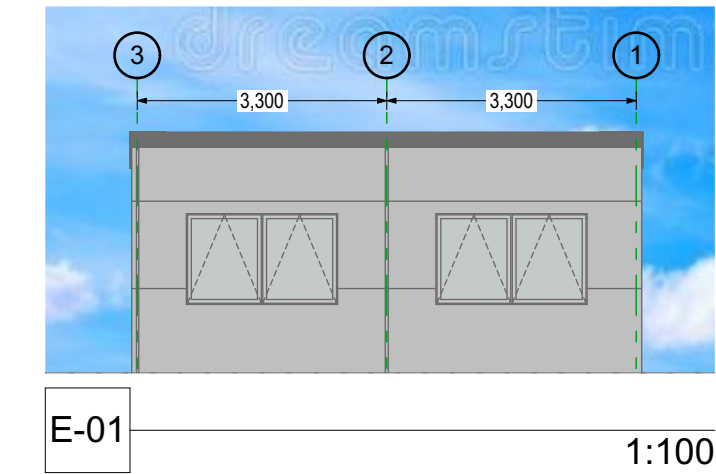

Exterior Finishes Schedule		
Item	Specification	Colour
Wall	Horizontally laid composite panel	Goosewing Grey
Building Flashings / module split joint cover	Plastisol coated steel	Goosewing Grey
Plinth (if required)	Plastisol faced plywood	Goosewing Grey
Roof	Kingspan KS1000 RW	Merlin Grey
Roof Flashings	Plastisol coated steel	Merlin Grey
Gutter	115mm half round PVC	Dark Grey
Downpipes	68mm round PVC	Dark Grey
Fascia	Plastisol sheeted plywood	Merlin Grey
External windows	Refer to window schedule	Refer to window schedule
External doors	Refer to window schedule	Refer to door schedule

P02 Windows Removed		amc/v mh/07/06/2021
Rev	Comment	Mod Chkd by Date
		Working with:
Project Name : 2 x Single Classrooms		
Site Name : Taylor Hill Animal Centre		
Building Name : 2 x 2 bay modular		
Client : Kirklees College		
Layout Name : General Arrangement/Elevations/Spec		
Drawn by : amv	Checked by : SC	Approved by : mh Date : 24/03/21
Drawing / Document name:		
Project no.	Originator	Volume Level Type Role Number
PJTXXXXX - MCA - ZZ - GF - DR - A - 0001		
Suitability:	Suitability description :	
S3	For Comment And Review	
Revision:	Revision description :	
P02	Initial Design	
Scale(s) @ A2		1:50
This document is © 2016 The McAvoy Group Ltd. If in doubt, ask. Indicated measurements shall take preference over scaling. Immediately notify any discrepancies in this document to the McAvoy Group. This document shall be read in conjunction with relevant module specifications and related consultants documents.		