




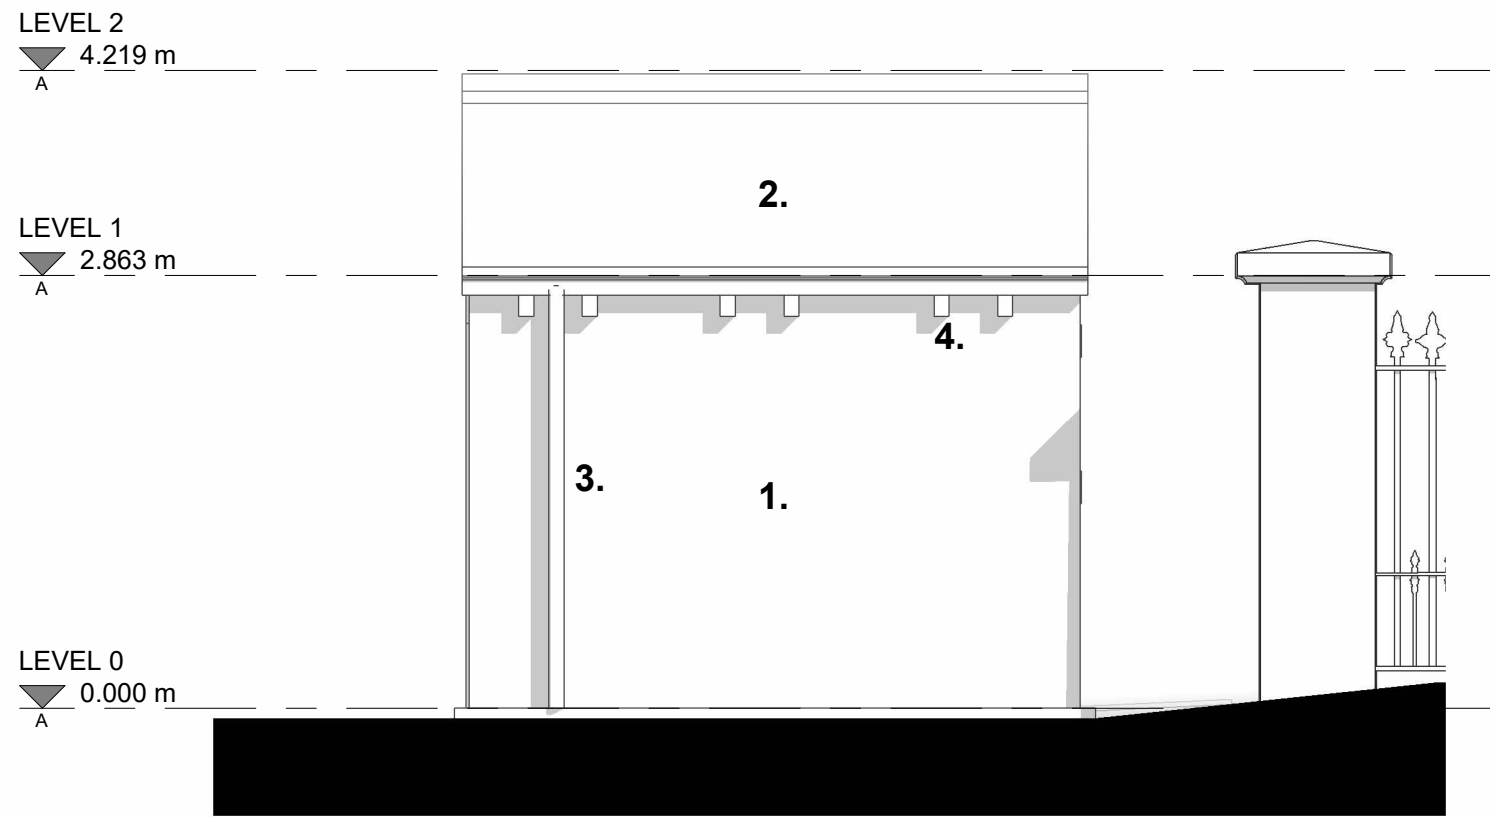


1 Proposed East Elevation
1 : 50

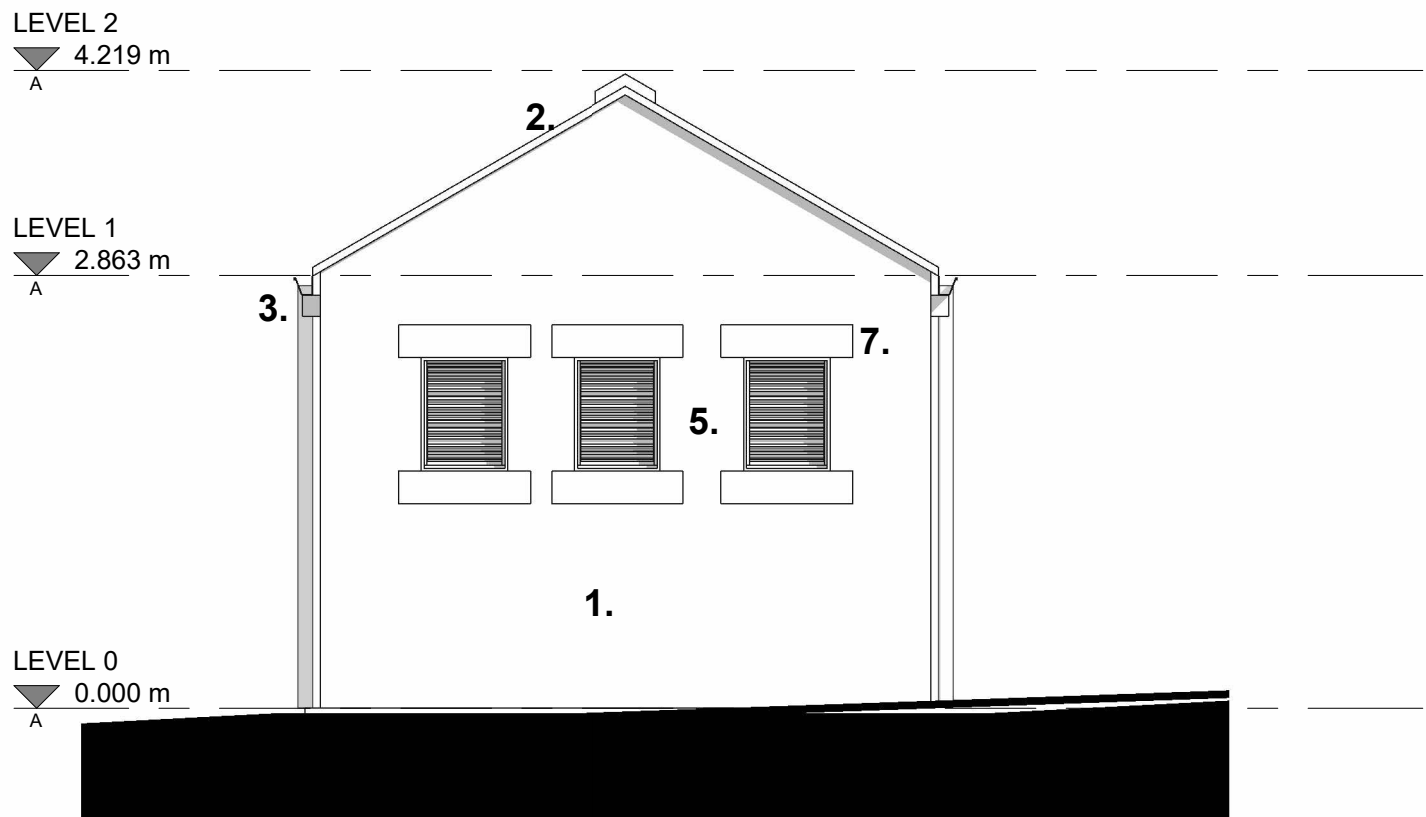



3 Proposed North Elevation
1 : 50

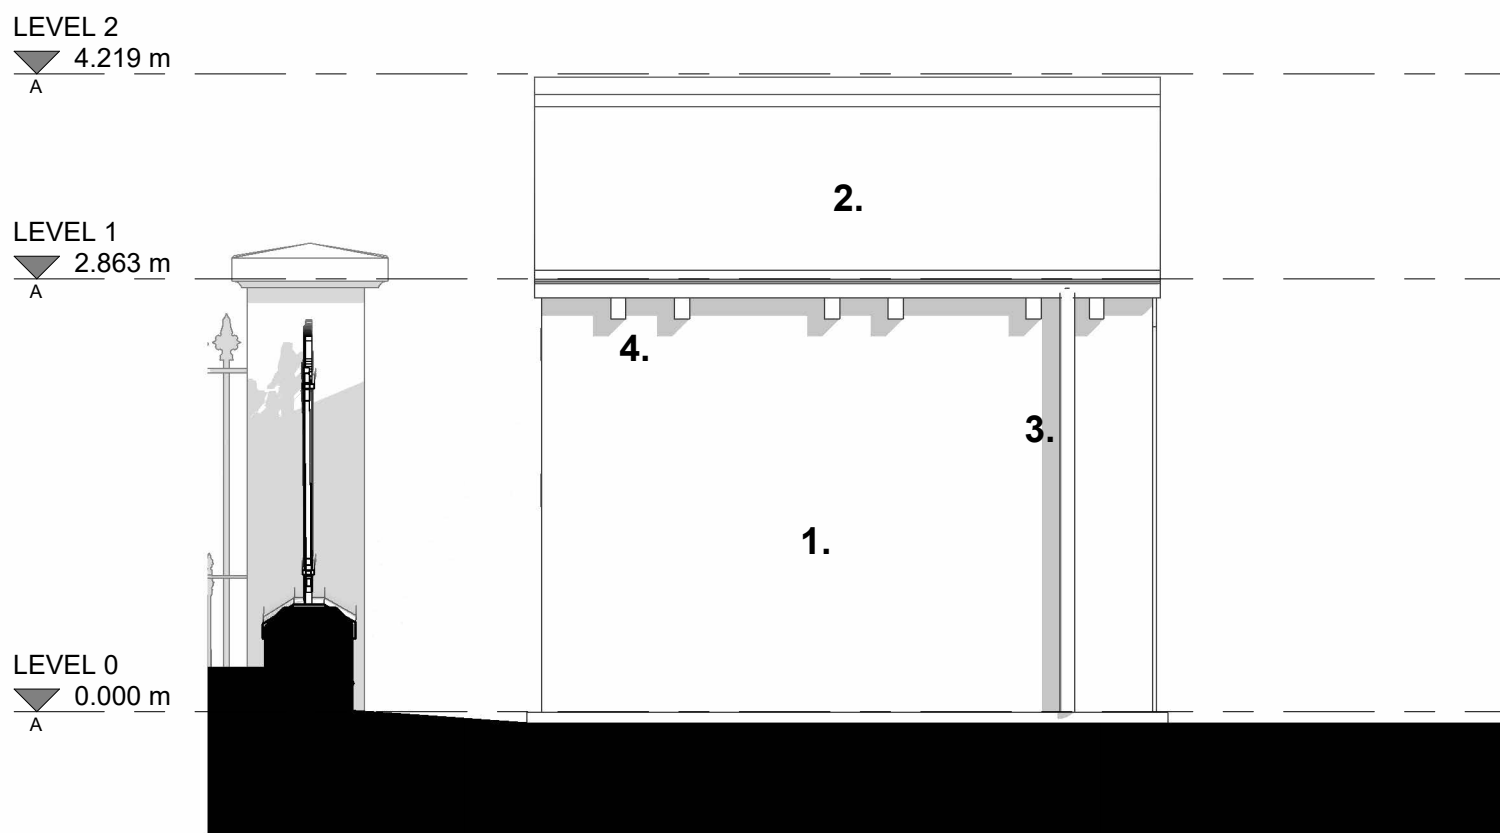

5 Proposed West Elevation
1 : 50

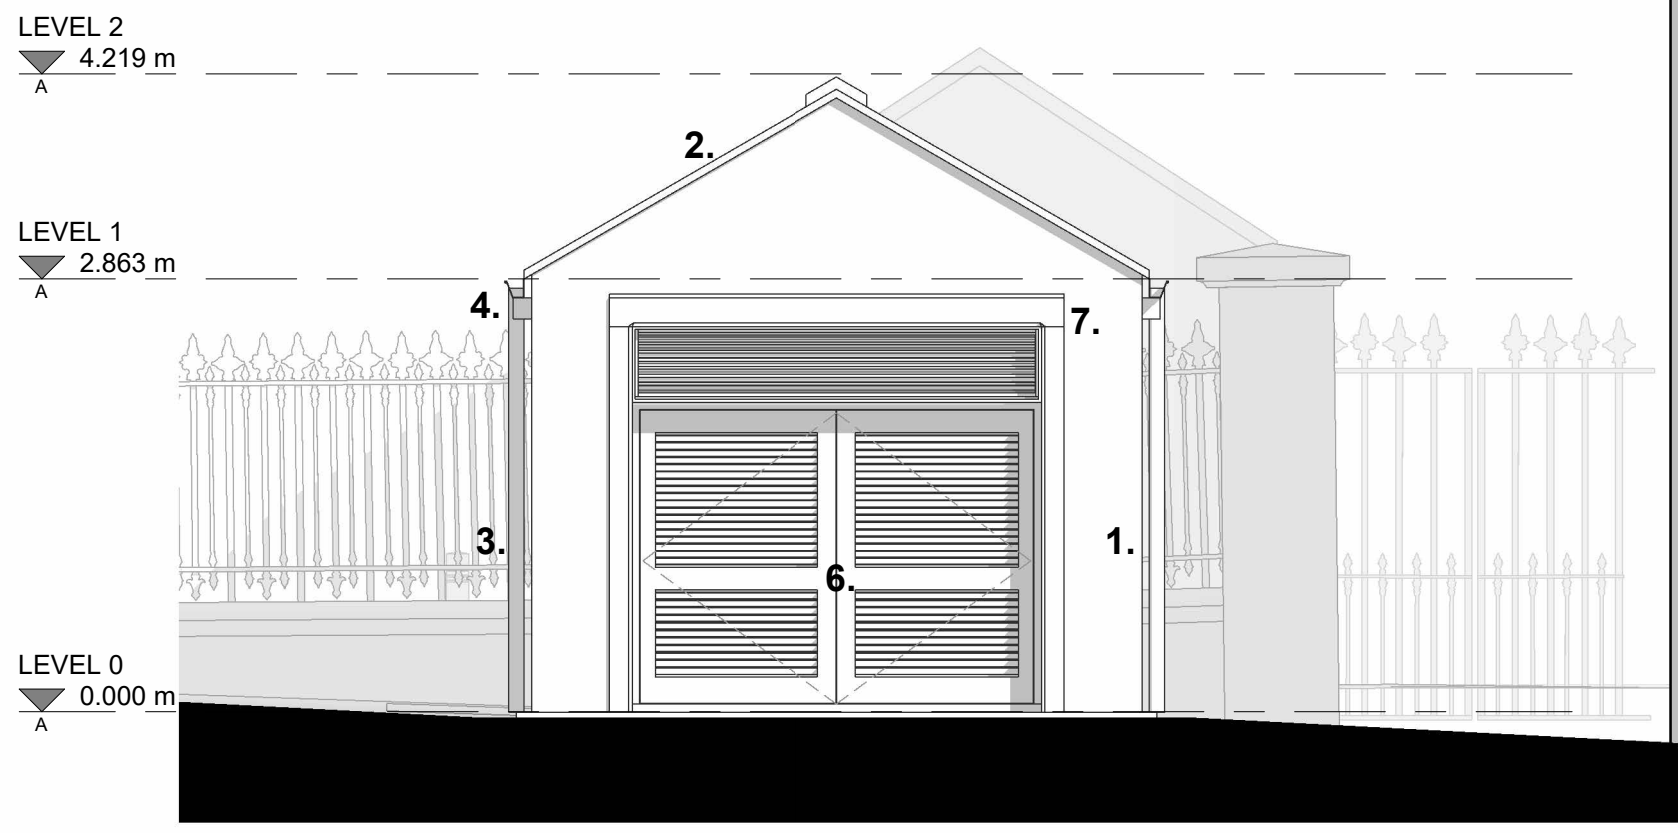

4 Proposed South Elevation
1 : 50

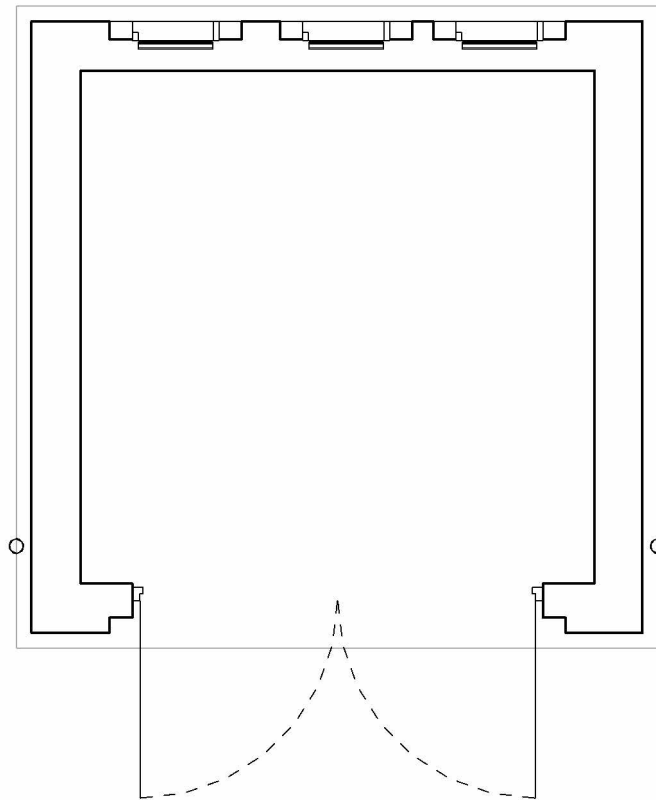 

2 Proposed GA Plan
1 : 50

- Coursed Punched Face Natural Stone
- Blue Slate Roof Tiles
- PPC Aluminium Rainwater Goods
- Sawn Stone Dentils
- GRP Louvres
- Steel Double Doors
- Sawn Stone Surrounds

SCALE 1 : 50
0 1 2 3



P1	Issued for planning	16.07.2026		
Rev	Description	Date	Dr by	App by
original by		date created		approved by
MCS		05/12/26		GS

AHR

AHR Architects Ltd
No 1 Aire Street
Leeds
LS1 4PR
United Kingdom

GMI

T +44(0)113 3858787
E leeds@ahr.co.uk
www.ahr.co.uk

Kirklees
COUNCIL

client name			
GMI Construction			
project			
George Hotel Substation			
drawing			
Combined Proposed GA Plans & Elevations			
computer file		plot date	
\\10.32.1.110\EM_Profile\Folder_redaction\matt.stephenson\Documents\Rev\2024\054-AHR-ZZ-ZZ-M-A-00006_matt.stephenson\TM\0.0.rvt			
project number		scale	
2024.00373.003		1 : 50 @A1	
drawing number		rev	issue status
L054-AHR-SS-ZZ-D-A-20000		P1	S2
This drawing is to be read in conjunction with all related drawings. All dimensions must be checked and verified on site before commencing any work or producing shop drawings. The originator should be notified immediately of any discrepancy. This drawing is copyright and remains the property of AHR.			