




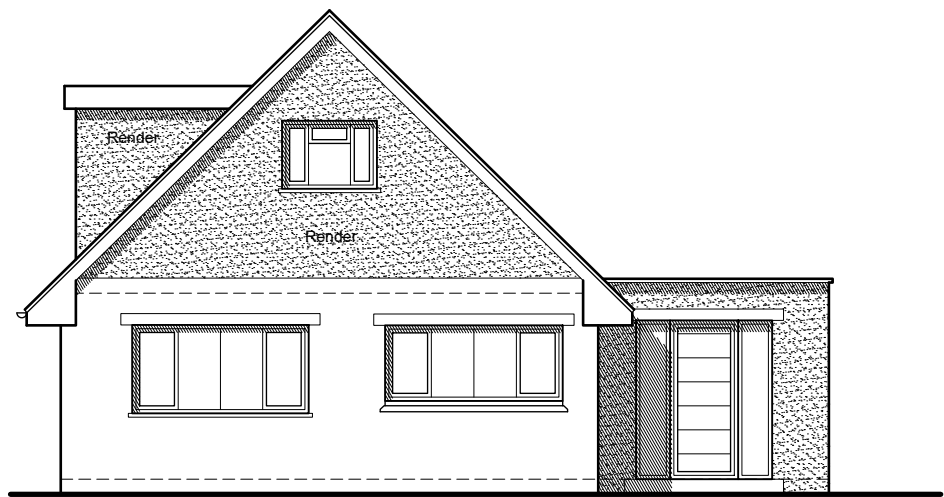


East Elevation

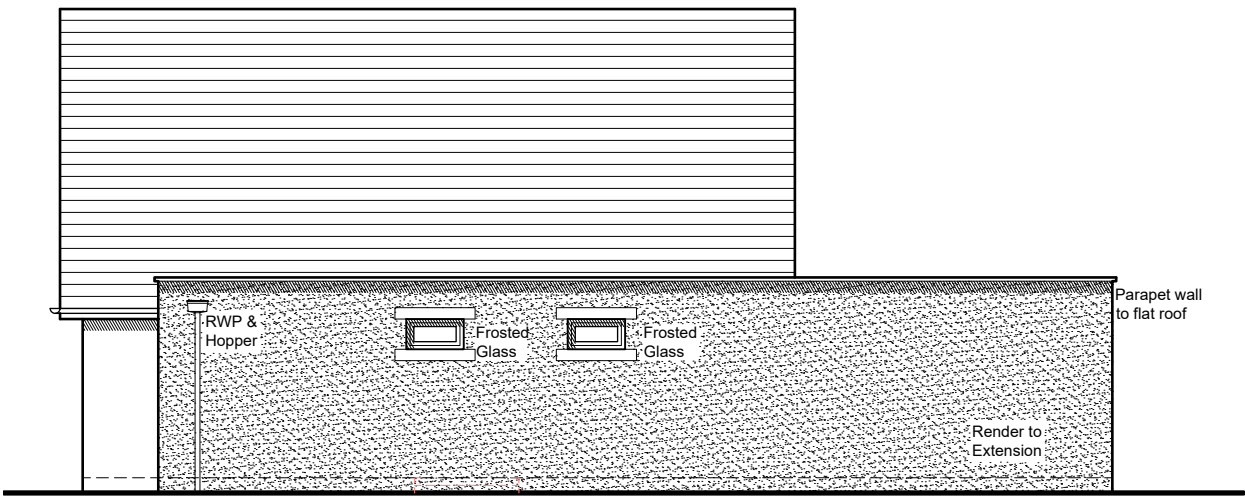



North Elevation

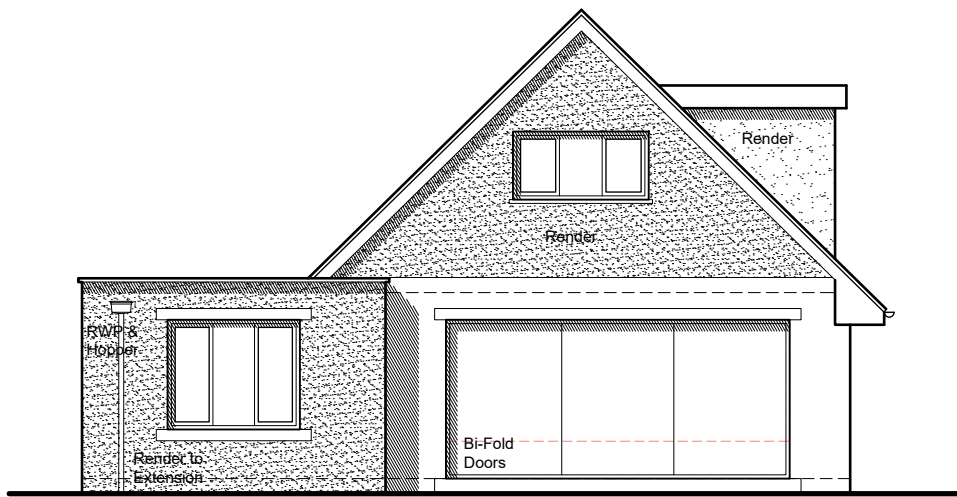

West Elevation

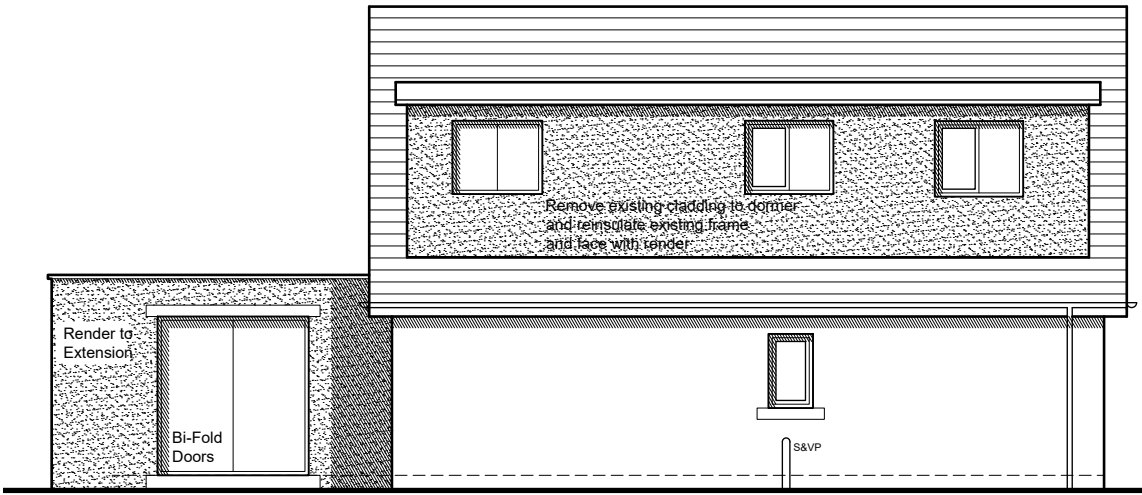

South Elevation

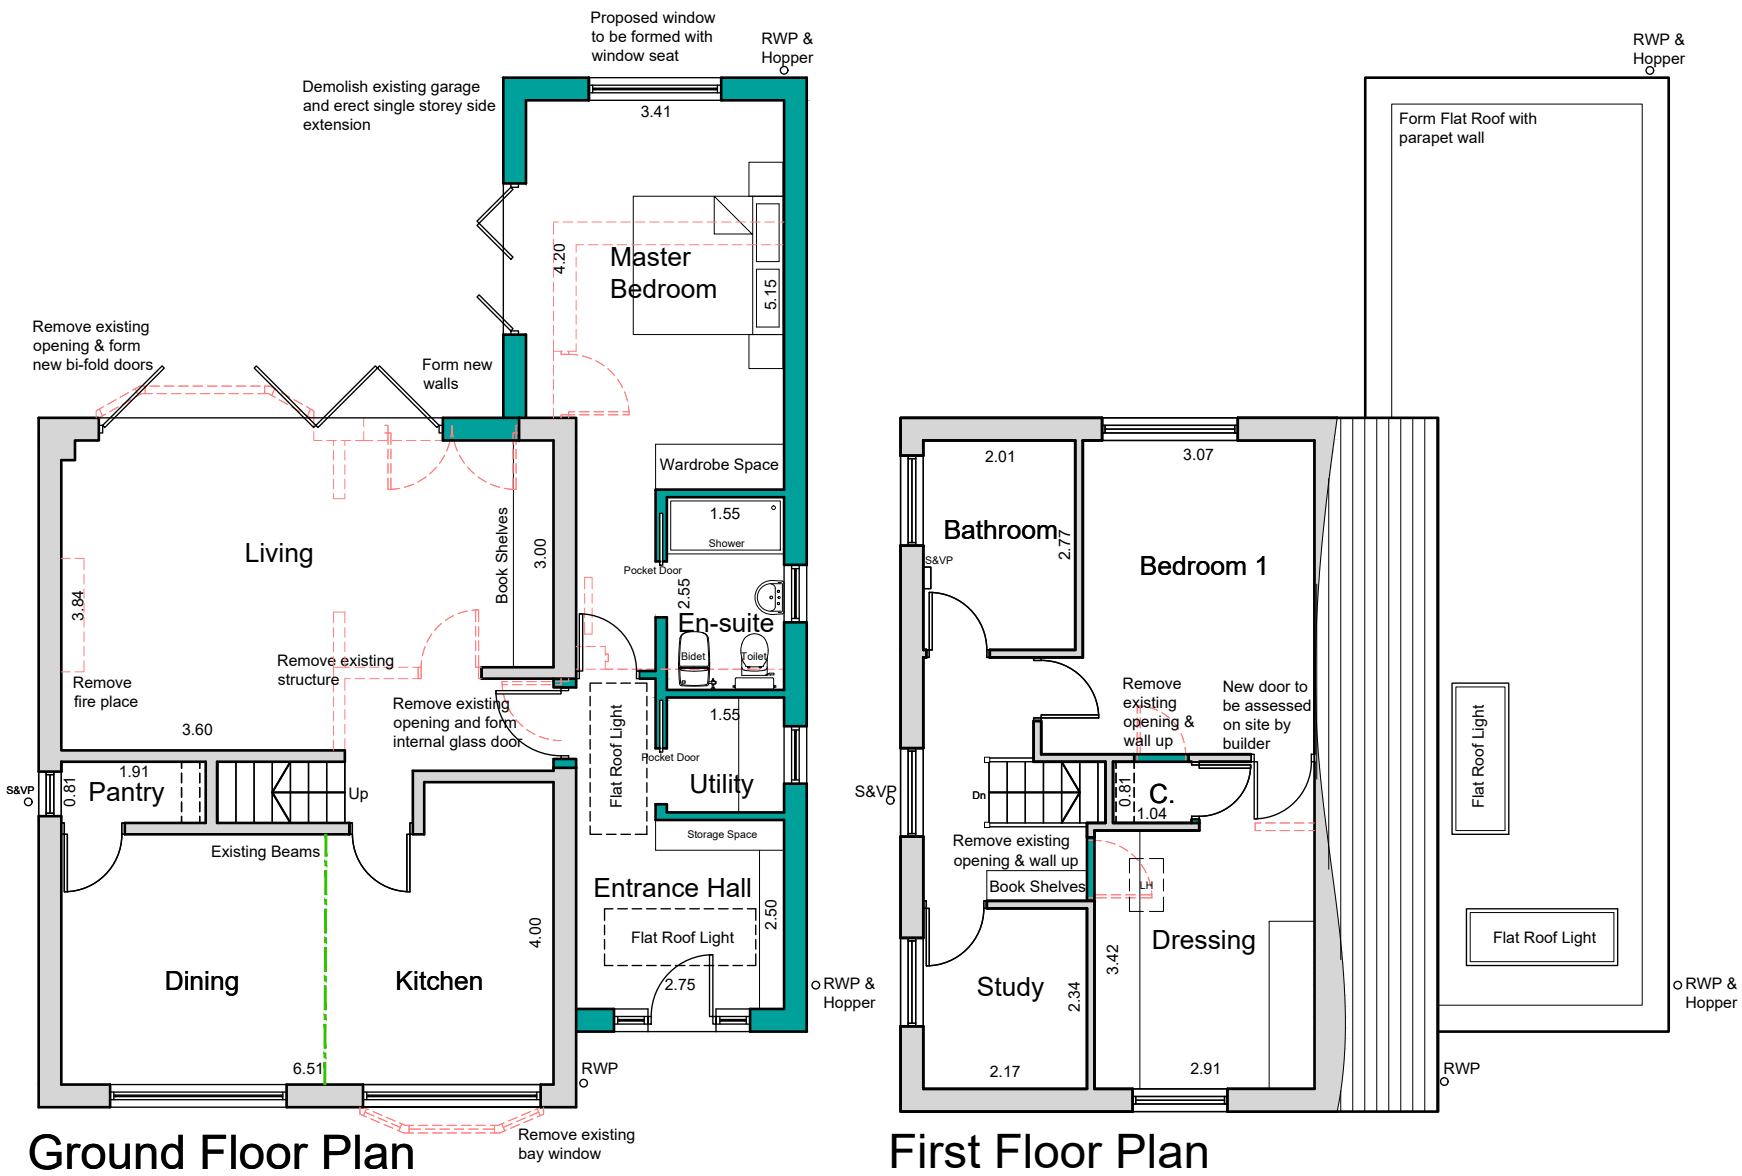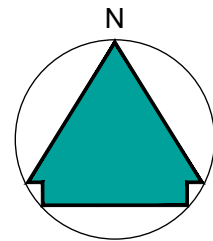

Ground Floor Plan

First Floor Plan



Block Plan At 1:500

NOTES

This drawing has been prepared specifically for the purpose of obtaining Planning and or Building Regulations Approval. Its suitability for other purposes without additional supplementary details and specifications cannot be guaranteed.

All dimensions are to be checked on site, any discrepancies are to be reported to the designer before work commences. Use only figured dimensions.

All structural components shown are indicative only. Details / calculations of structural members are to be provided by the Structural Engineer.

This drawing is not to be copied or divulged to a third party without written permission.

Key:	
	Existing Beams
	Proposed beams
	Removed Structure
	Existing Walls
	Proposed Walls

Heneghan ARCHITECTURE
enquiries@heneghanarchitecture.com
www.heneghanarchitecture.com

Revisions		
P01	Preliminary Issue	30.07.26
P02	Client Amendments	14.08.26
P03	Client Amendments	18.08.26

Project:	
Extensions & Alterations	
at	15 North Wood Park, Kirkburton, Huddersfield
for	Mr. Sowter
Proposed Plans, Elevations & Block Plan	

Purpose of issue: PLANNING	
Drawn	CD
Date	July 2026
Scales	1:100 @ A2
Drawing No.	2633-0301-P03

