
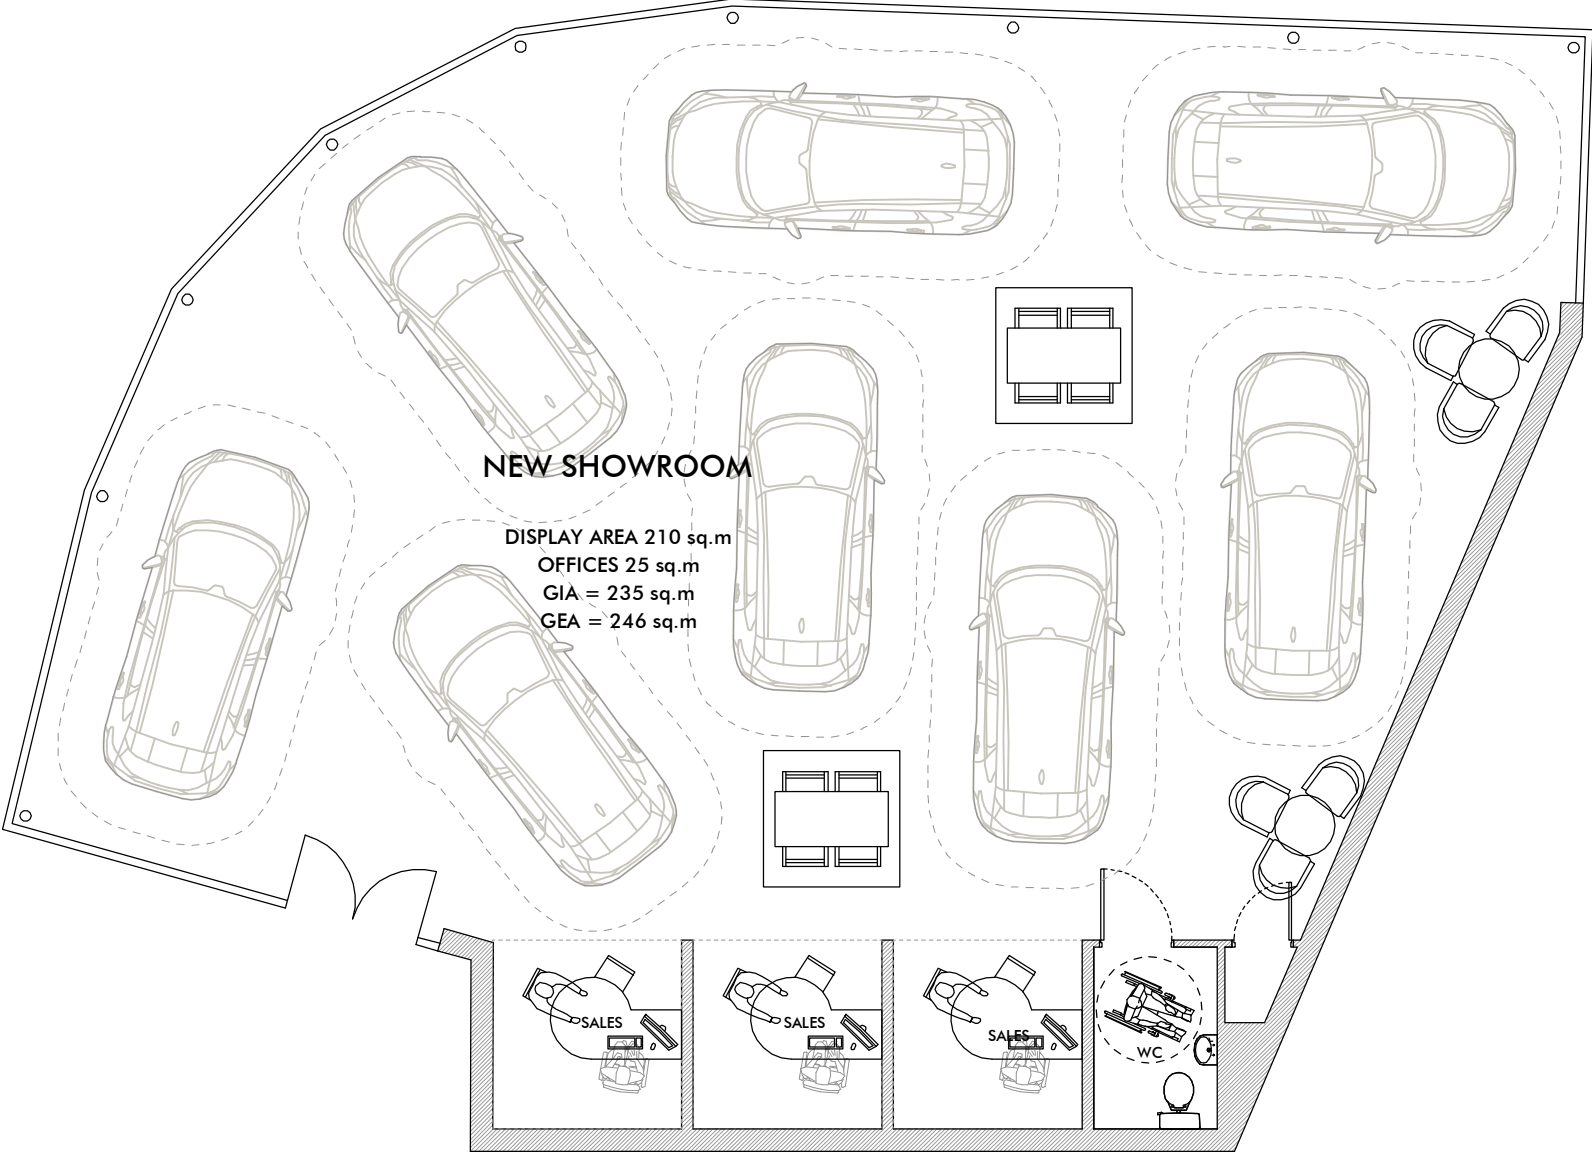


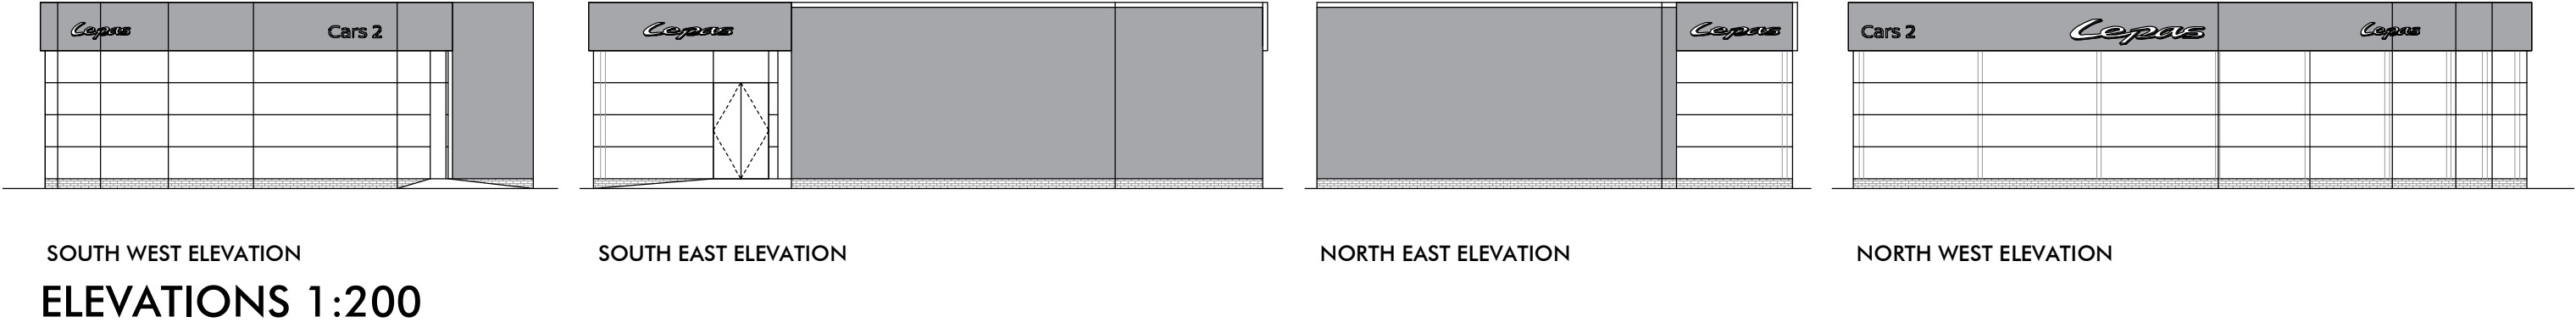

FLOOR PLAN 1:100

REV:	DATE:	DESC:
SK DESIGN The Nook Lingwell Gate Lane Loffhouse Wakefield WF3 3JU T: 01924 835600 M: 07767 774257 W: www.sk-design.co.uk E: info@sk-design.co.uk		
CLIENT:	CARS2	
PROJECT:	LEEDS ROAD HUDDERSFIELD HD5 0RP	
DRAWING TITLE:	AS PROPOSED SHOWROOM	
PROJECT REF:	2026-101	
DRAWING NO:	300	REVISION: -
SCALE:	AS SHOWN @ A3	DATE: JUL 2026