


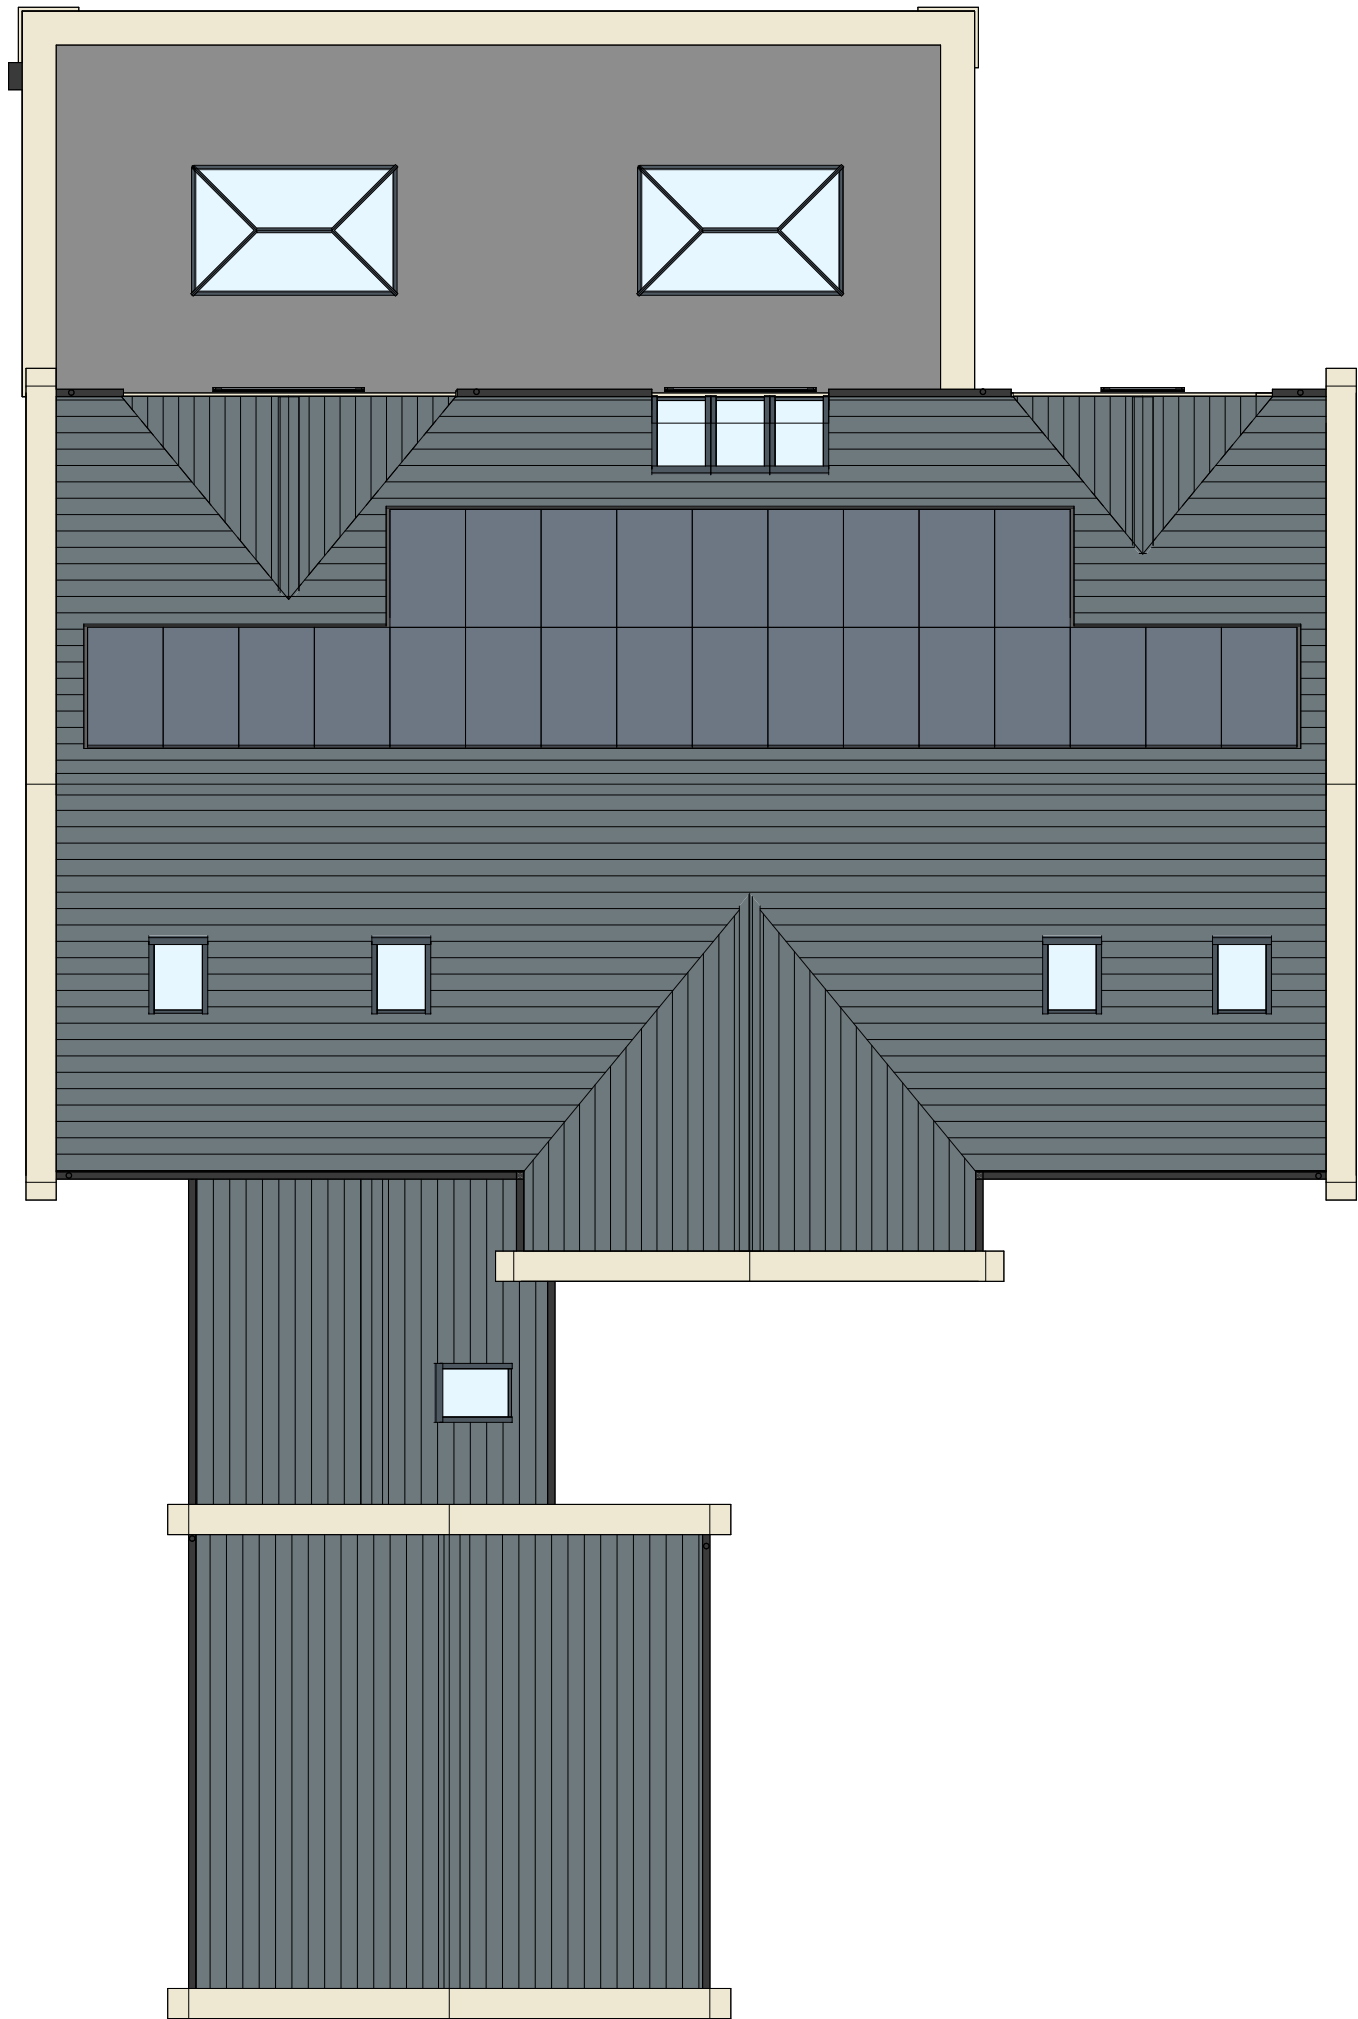

P01	Drawing created	25.08.26	JW	JW
rev.	description	date	drawn	appvd



project Replacement dwelling

at
5 Far Bank, Shelley,
HD8 8LA
for
Andrew & Debbie Alsop

title Roof plan
number 26022D -09 -P01
scale 1 : 100
size A3