

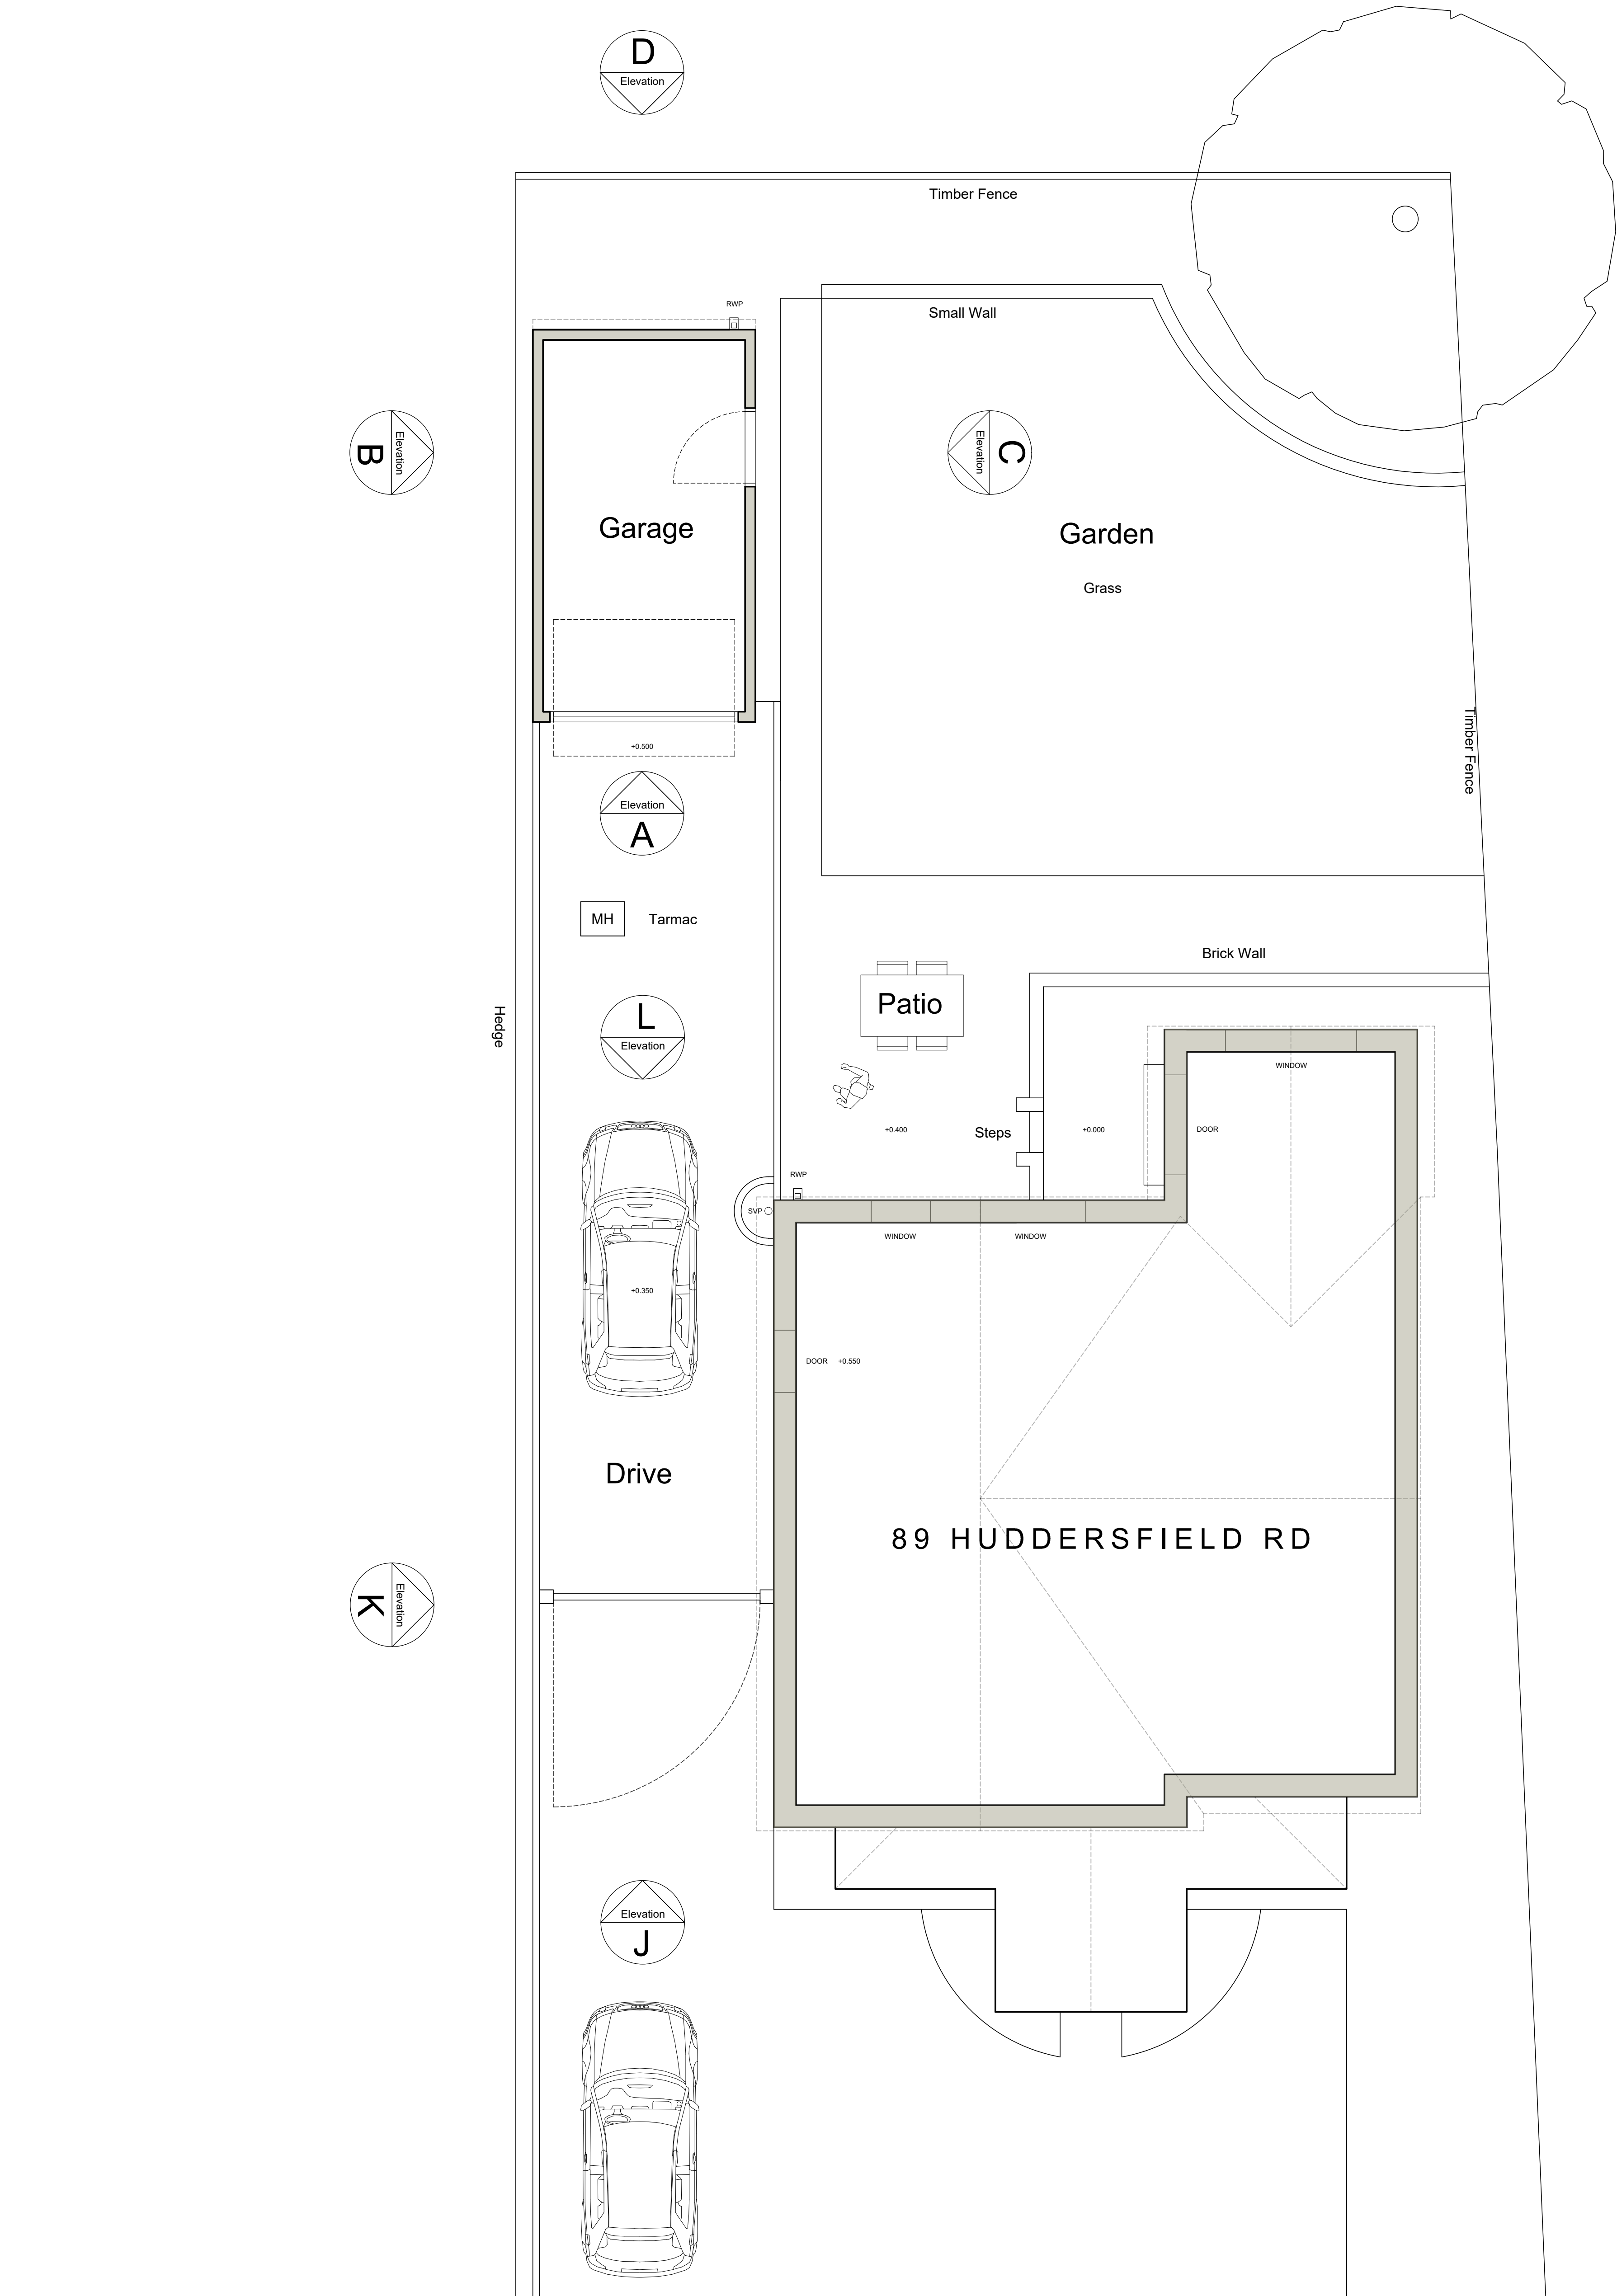


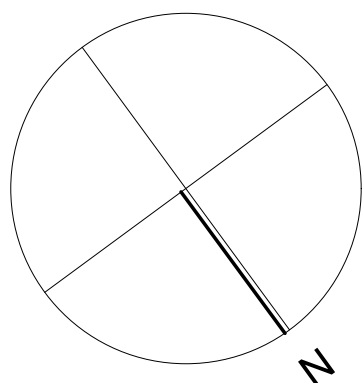

EXISTING GROUND FLOOR PLAN 1:50 @ A1

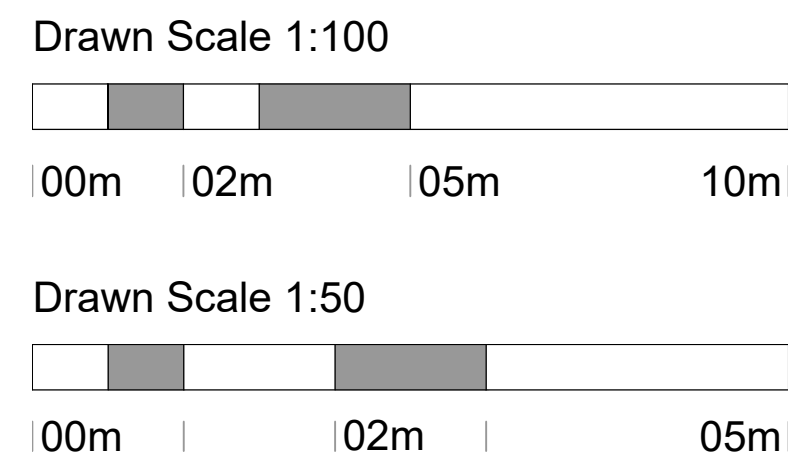

"For the purposes of Planning Consent the following applies to any copy of this drawing made by the Local Authority:

This copy has been made by and with the authority of the person required to make the plan and drawing open to public inspection pursuant to Section 47 of the Copyright, Designs and Patents Act 1988. Unless that Act provides a relevant exception to copyright, the copy must not be copied without the prior permission of the copyright owner. If any copy is made under the authority only the whole drawing including the copyright holder's name and this notice, is to be copied."

Issue Purpose: PLANNING APPLICATION			
AHJ architects			
The Courtyard 12a Commercial Road Skelmanthorpe Huddersfield HD8 9AA www.ahjarchitects.co.uk		t 07968944840 e info@ahjarchitects.co.uk	
Client Lucy Ellis			Issued From
Project 2569 : 89 Huddersfield Road : Garage Alterations			Date August 2026
Title Existing Ground Floor Plan			Scale 1:50 @ A1
Drawn BH Auth BH			
Drawing Number		Revision	Do not scale from this drawing. Work to figure dimensions, and any discrepancy to be reported to the Architect. Refer to larger scale drawings where available.
2659 – D – 20 – 003			