


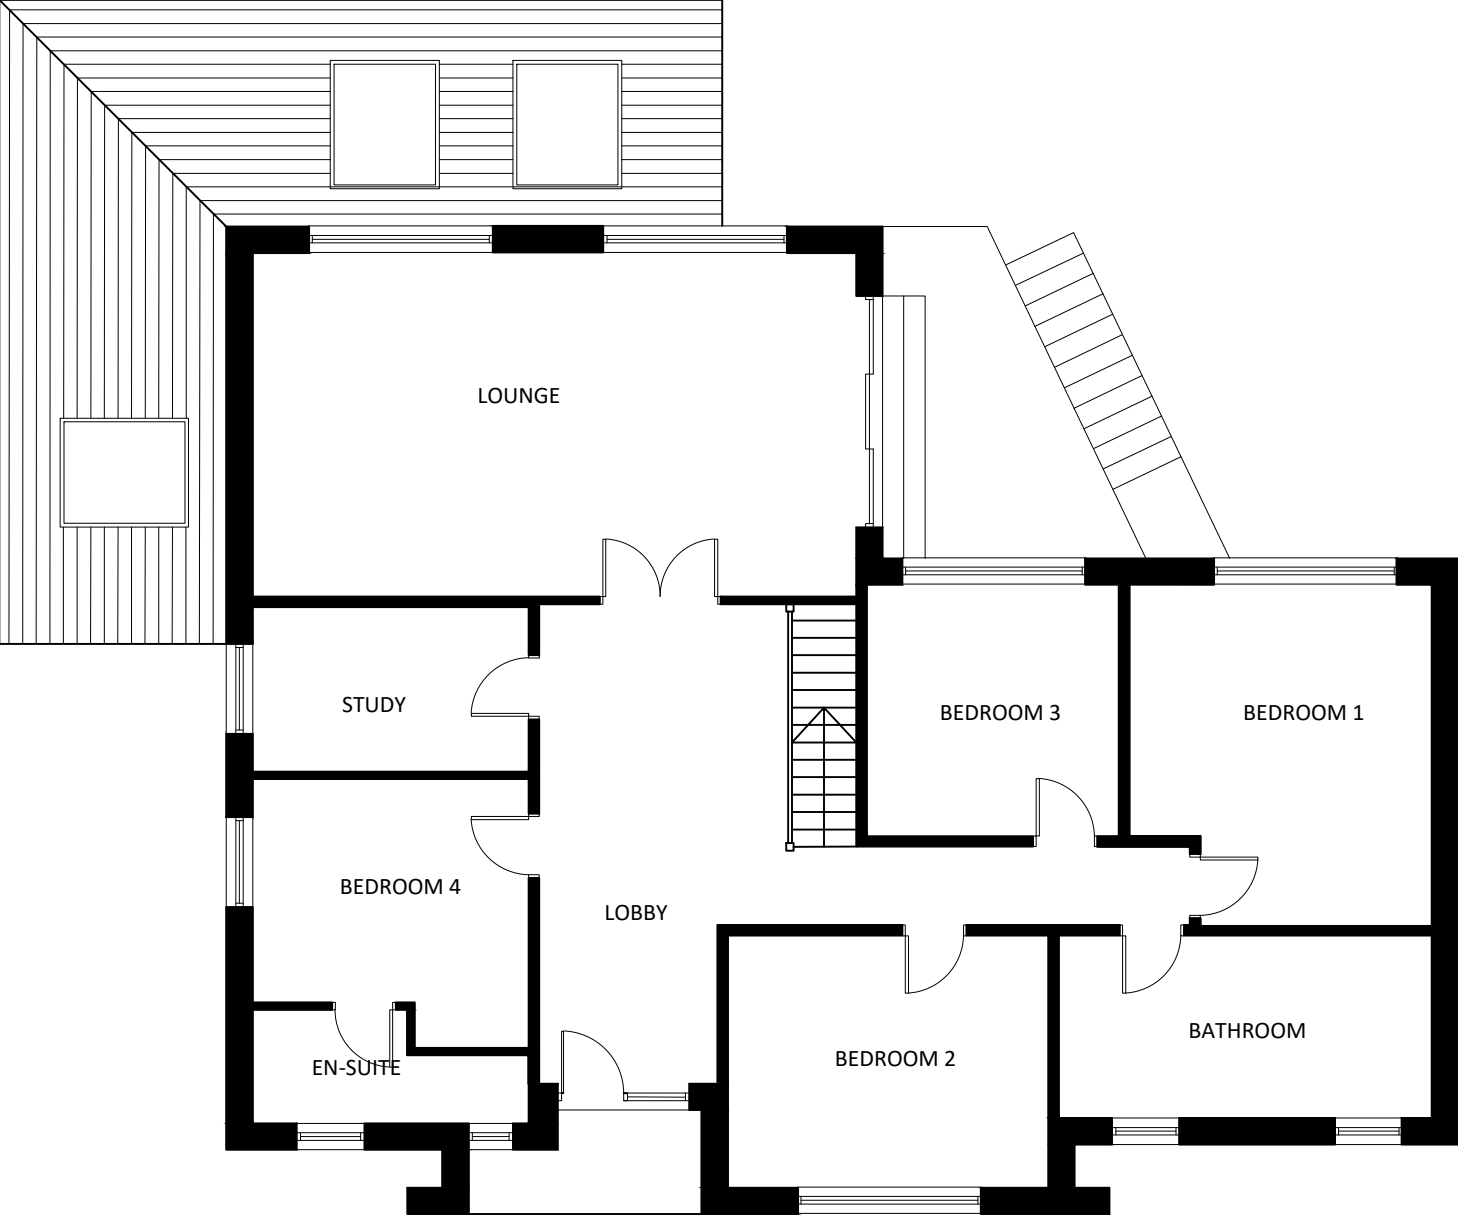

NO. 29 BINNS
LANE
HOLMFIRTH

TITLE		
EXISTING GROUND FLOOR PLAN		
DRAWING NO.		REVISION
BLH-26-02		-
SCALE	DATE	DRAWN BY
1:100 @ A3	25.08.26	RE