



IF IN ANY DOUBT PLEASE ASK THE ARCHITECT FOR CLARIFICATION.
DO NOT SCALE FROM DRAWING. ALL DIMENSIONS TO BE CHECKED ON SITE.
THE COPYRIGHT FOR THESE DRAWINGS REMAINS THE PROPERTY OF THE ARCHITECT. THEY MUST NOT BE REPRODUCED IN ANY WAY WITHOUT THE ARCHITECT'S PRIOR WRITTEN CONSENT.

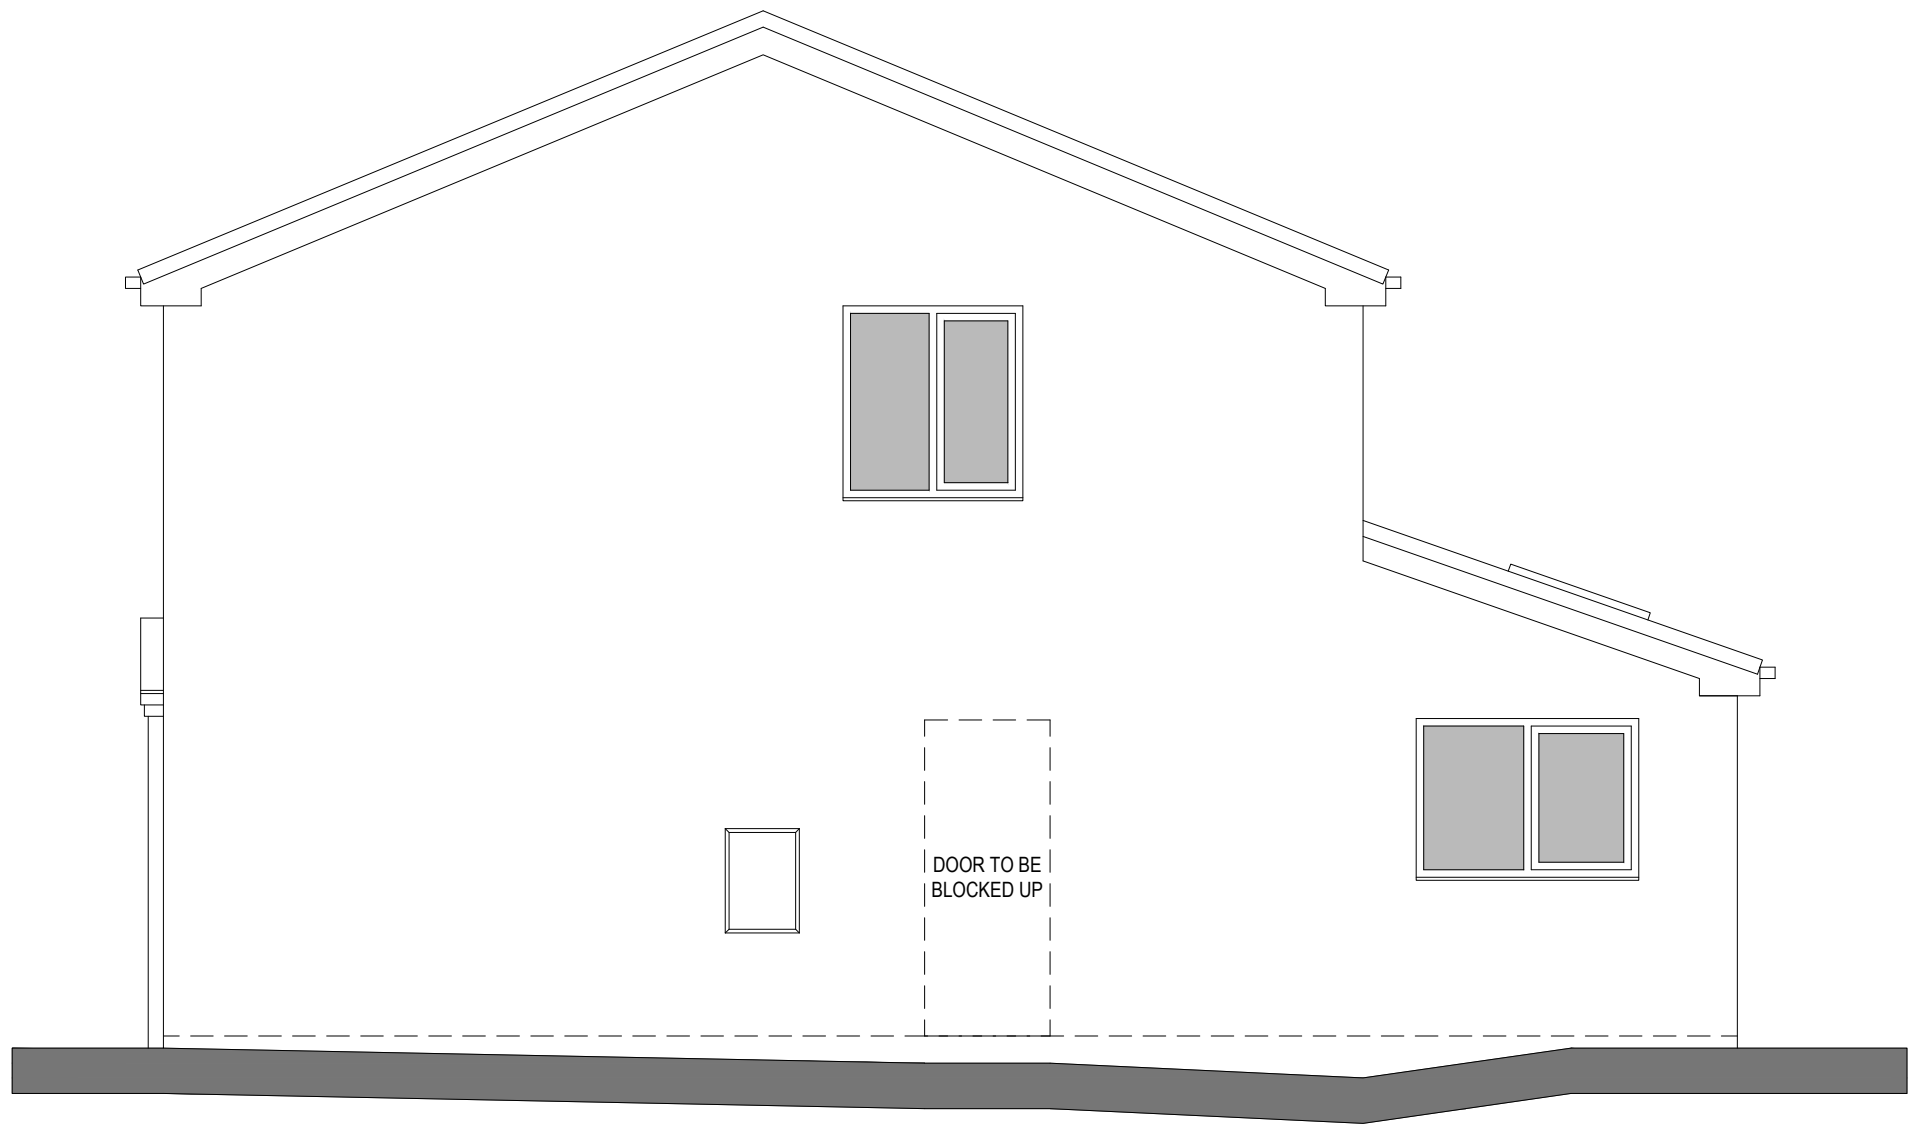


1:50 SOUTH ELEVATION




1:50 EAST ELEVATION

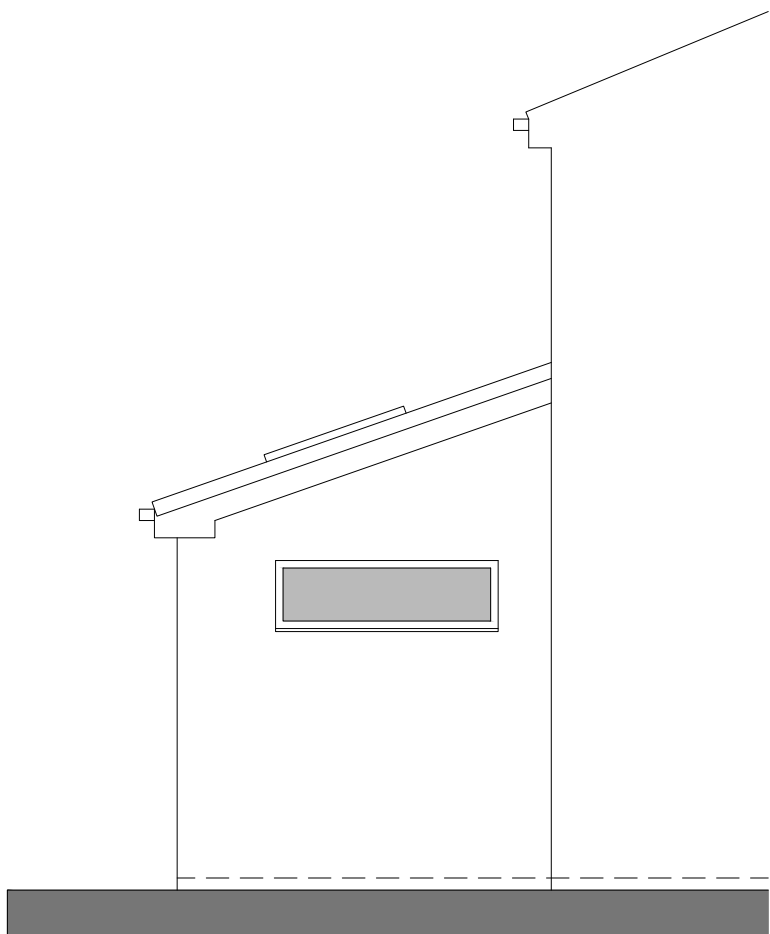

1:50 NORTH ELEVATION

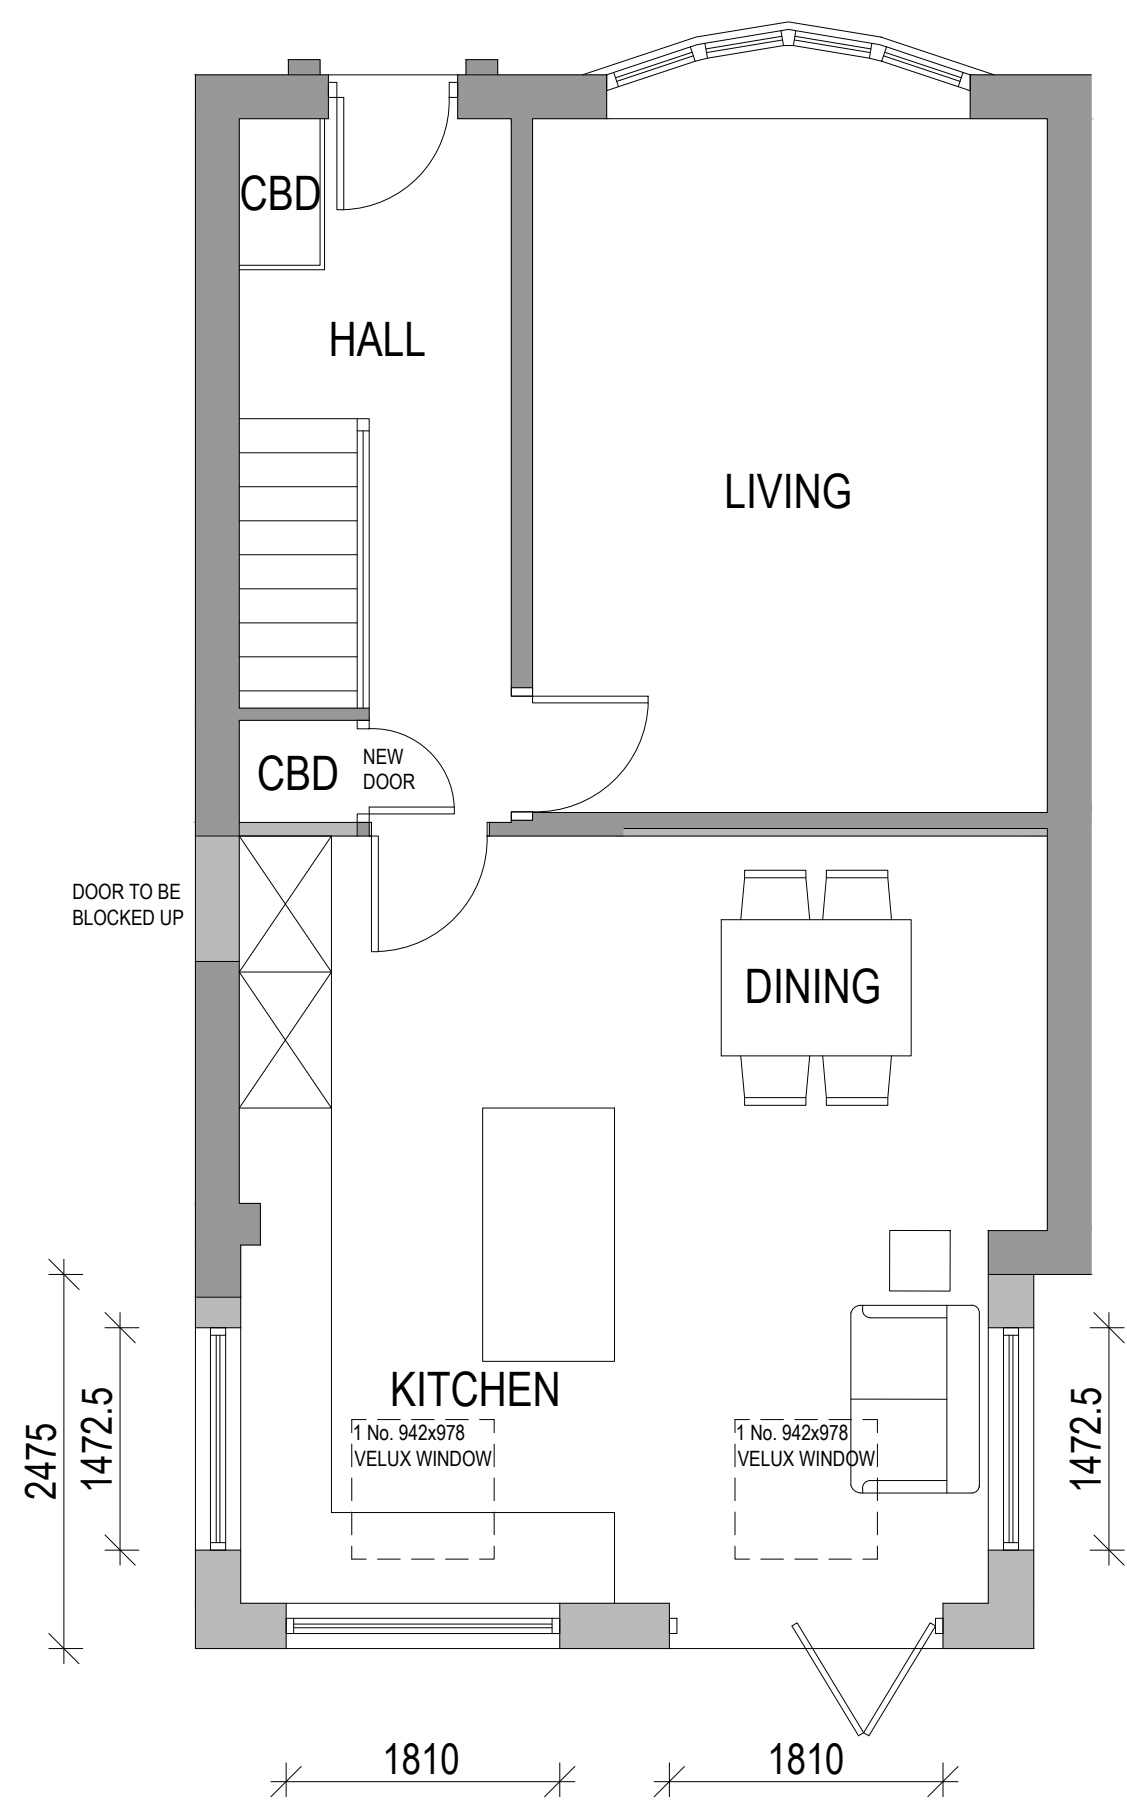


1:50 GROUND FLOOR PLAN

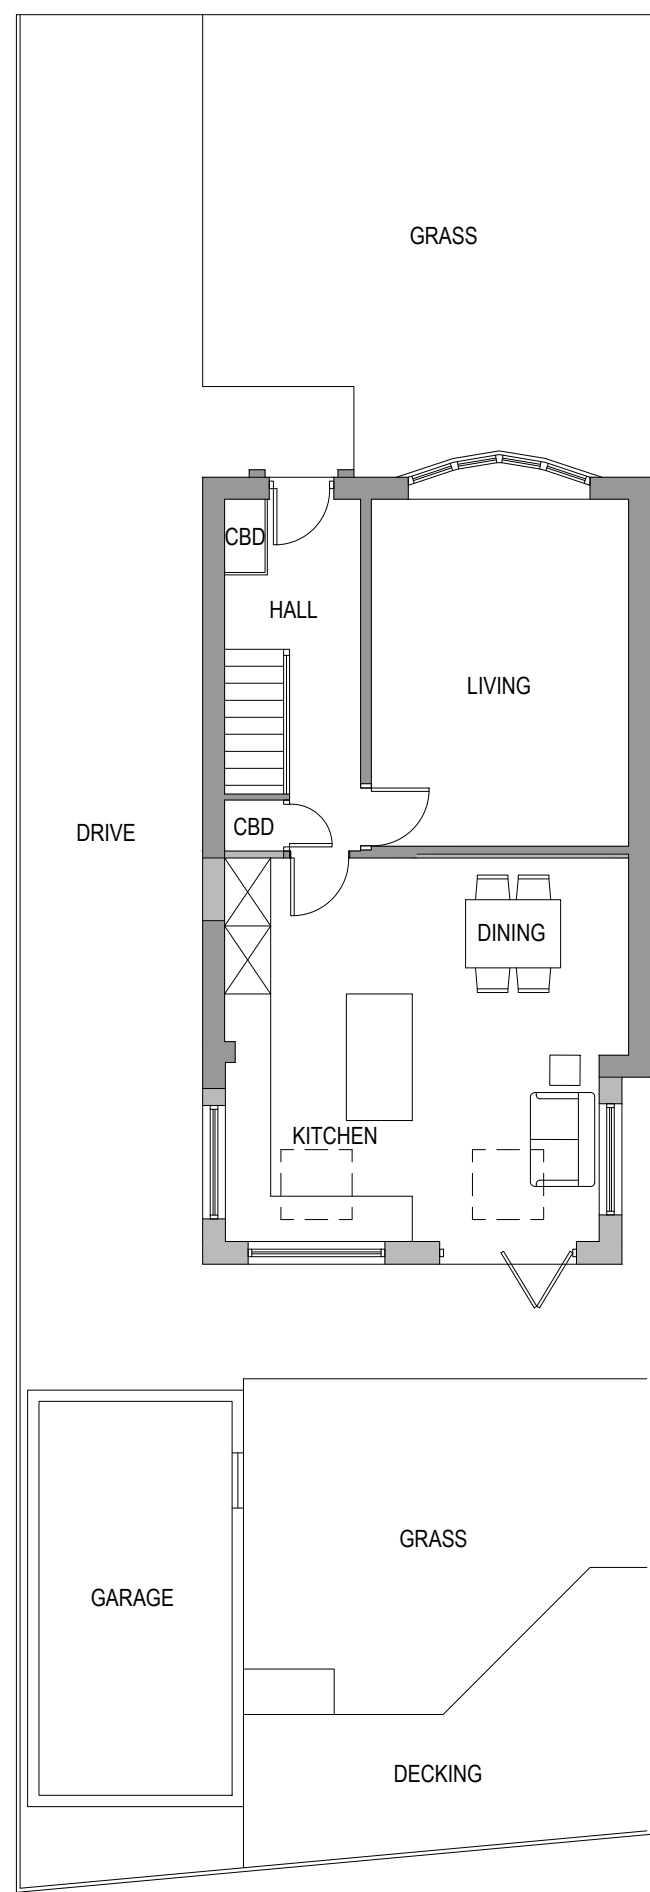

1:100 SITE PLAN



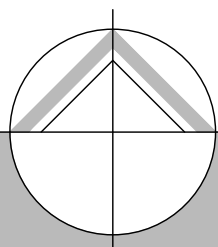

northern design
partnership

Chartered Architects
The Chapel, Millmoor Road,
Meltham, Holmfirth, HD9 5JU

www.northerndesignpartnership.co.uk
Instagram: @northerndesignp
Telephone: (01484) 854848

client	SALLY HANSON		
project	PROPOSED REAR EXTENSION TO 18 ELM COURT KIRKBURTON HUDDERSFIELD HD8 0TB		
drawing	PROPOSED PLANS AND ELEVATIONS		
revision	notes	date	drawn
*	*	*	*
scale :	1:50 @ A1	08.26	JH
project no.	2513	drawing no.	02