

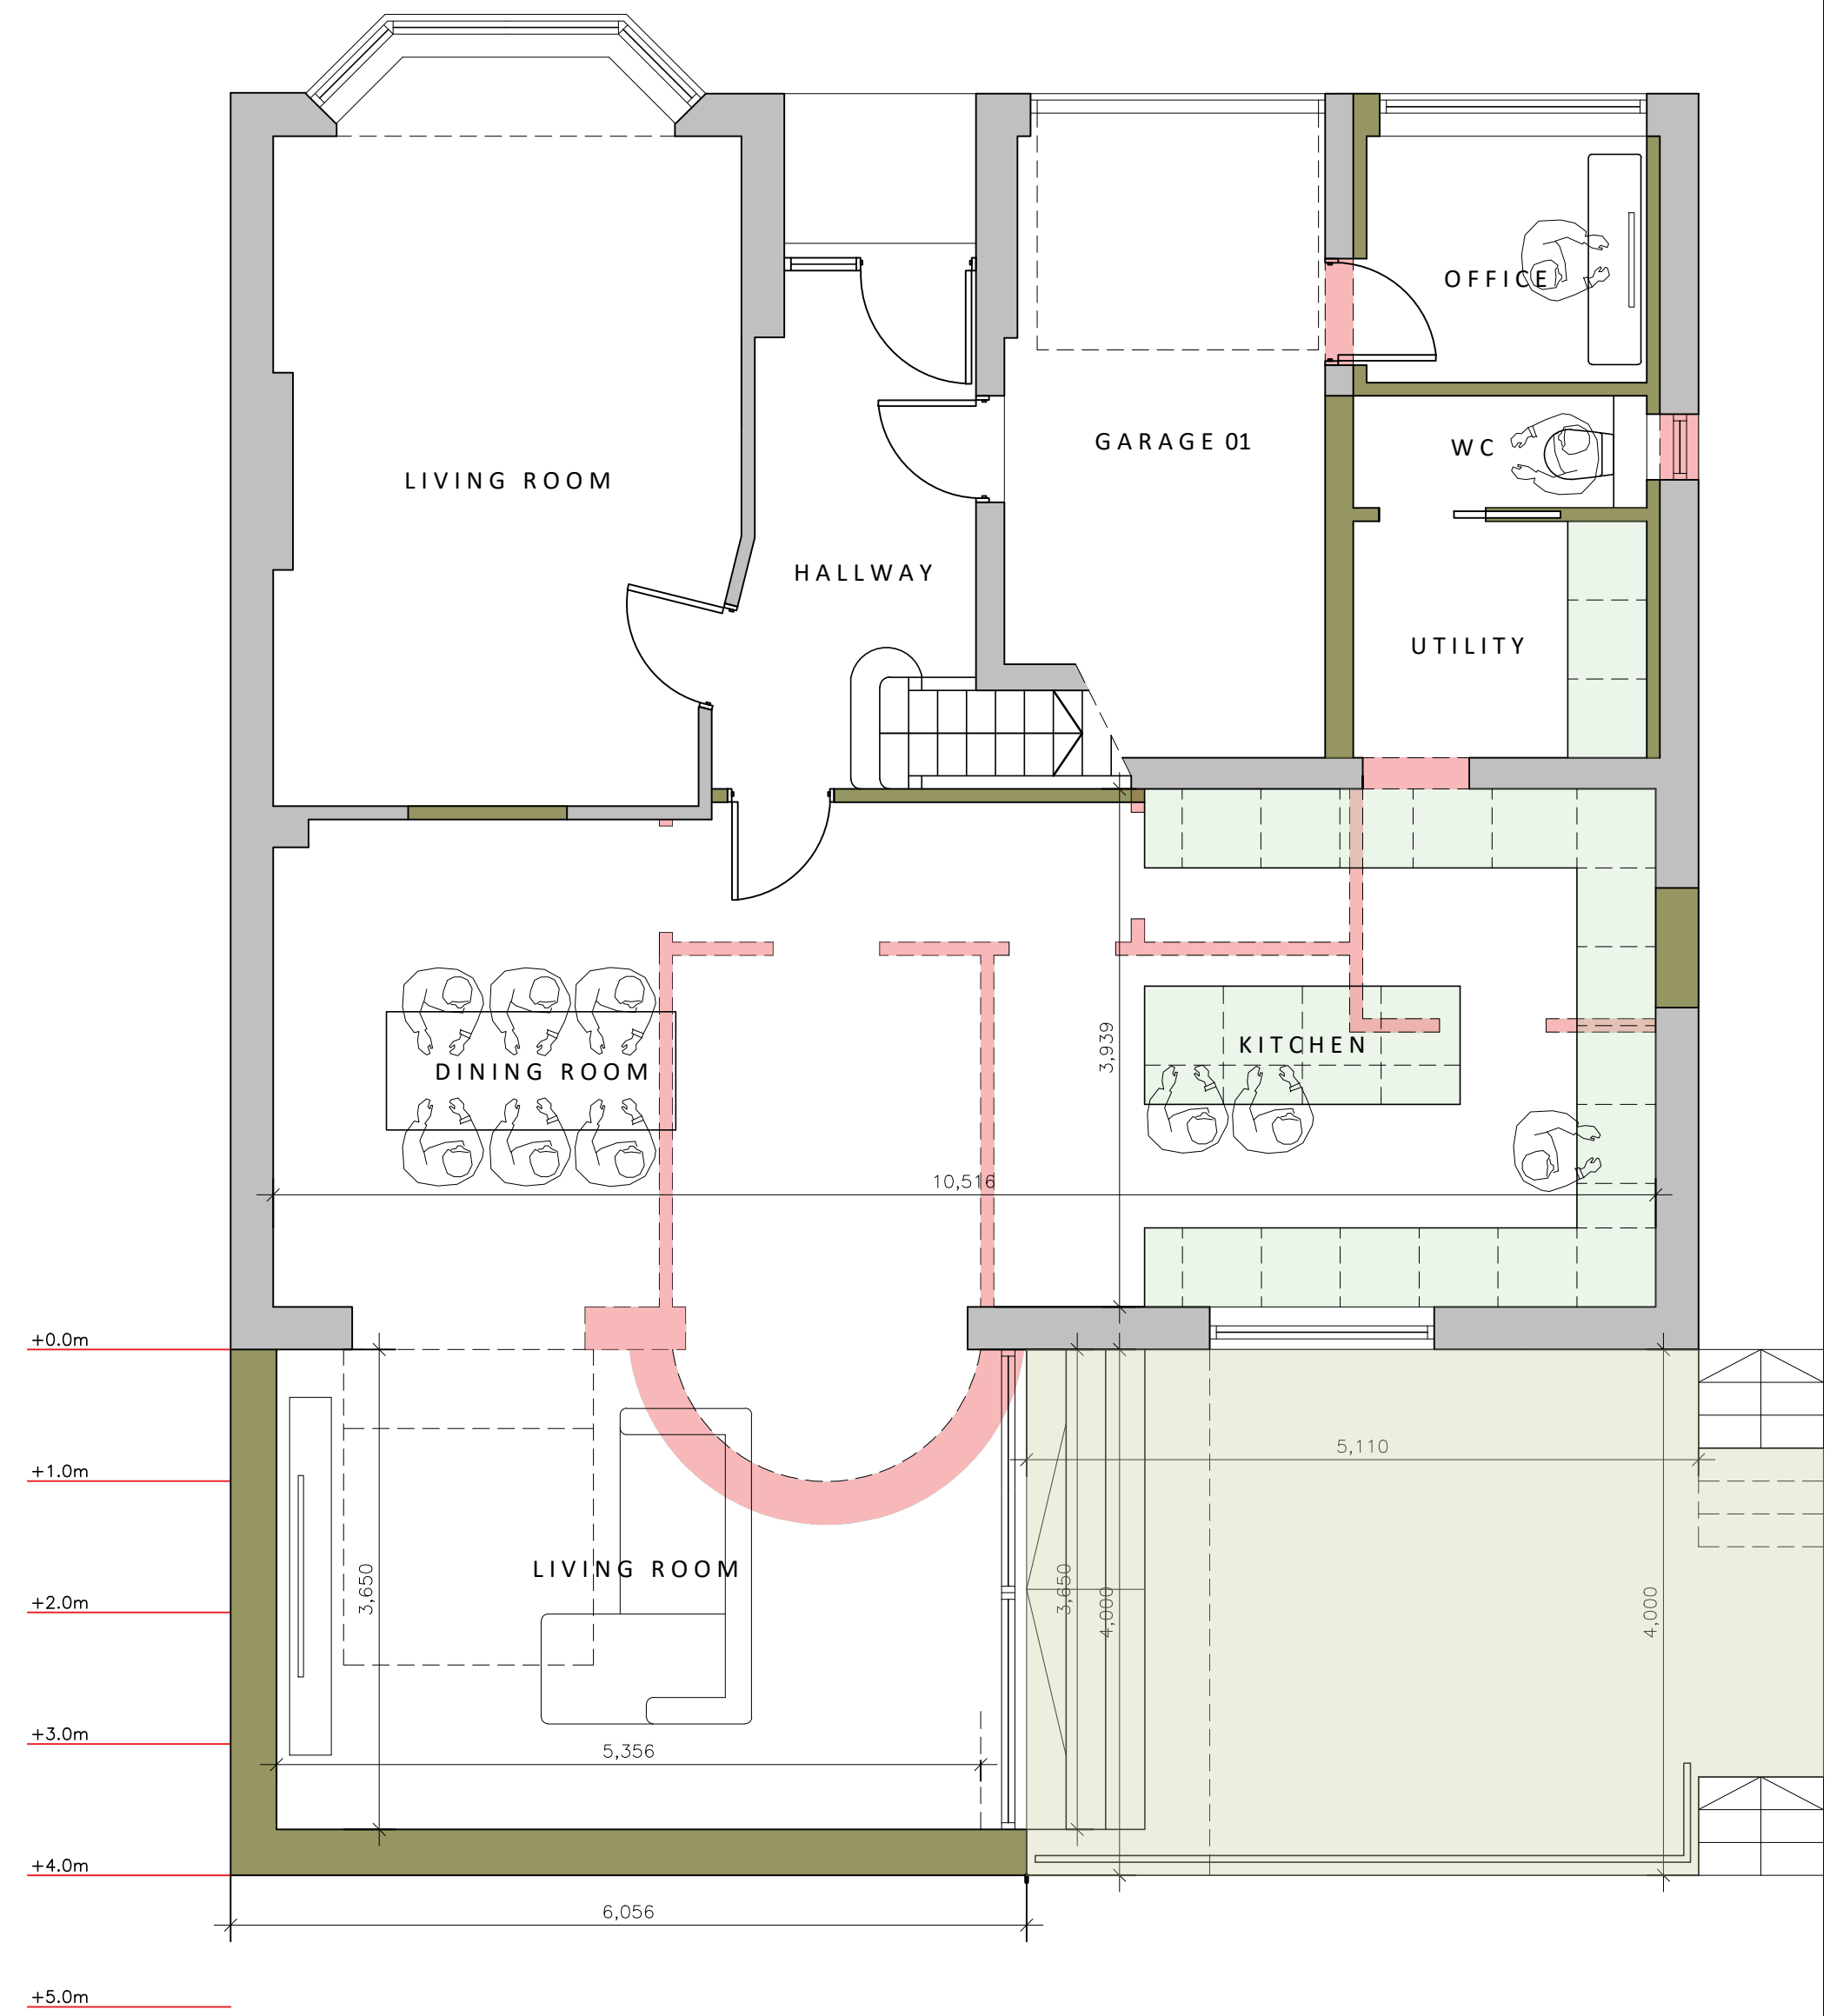


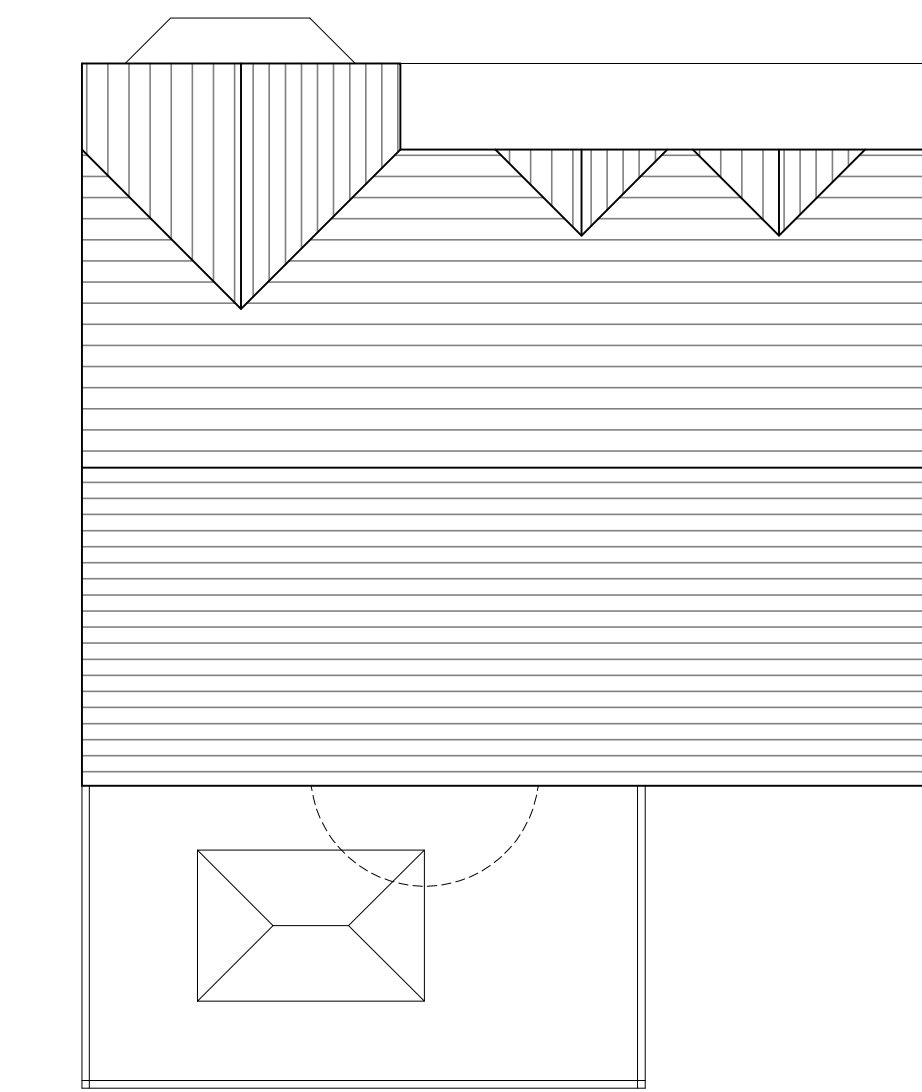

PROPOSED GROUND FLOOR PLAN

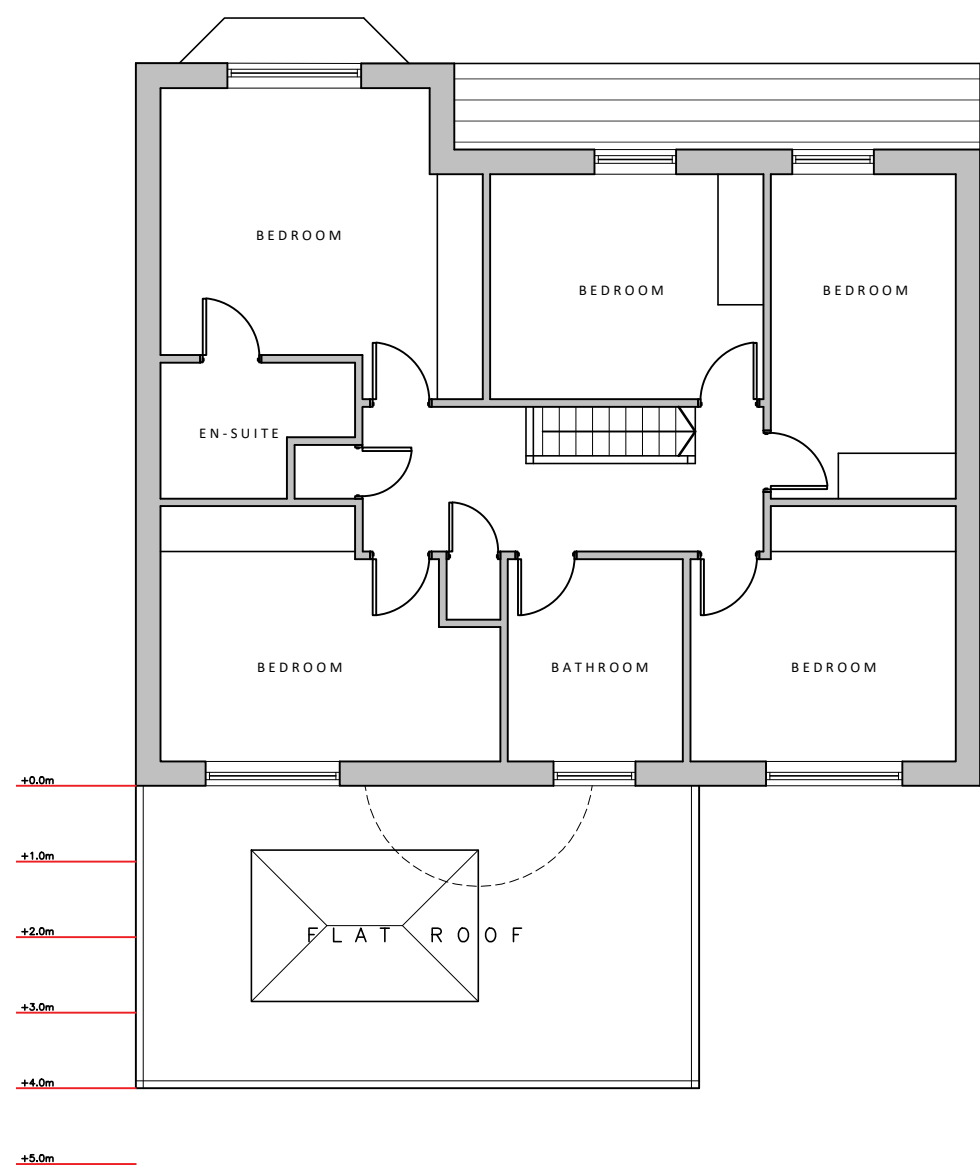


PROPOSED FIRST FLOOR PLAN - Scale 1:100 PROPOSED ROOF PLAN - Scale 1:100

PROPOSED REAR EXTENSION

106 Hawthorne Way, Shelley, Huddersfield, HD8 8PX




PROPOSED FRONT ELEVATION - Scale 1:100

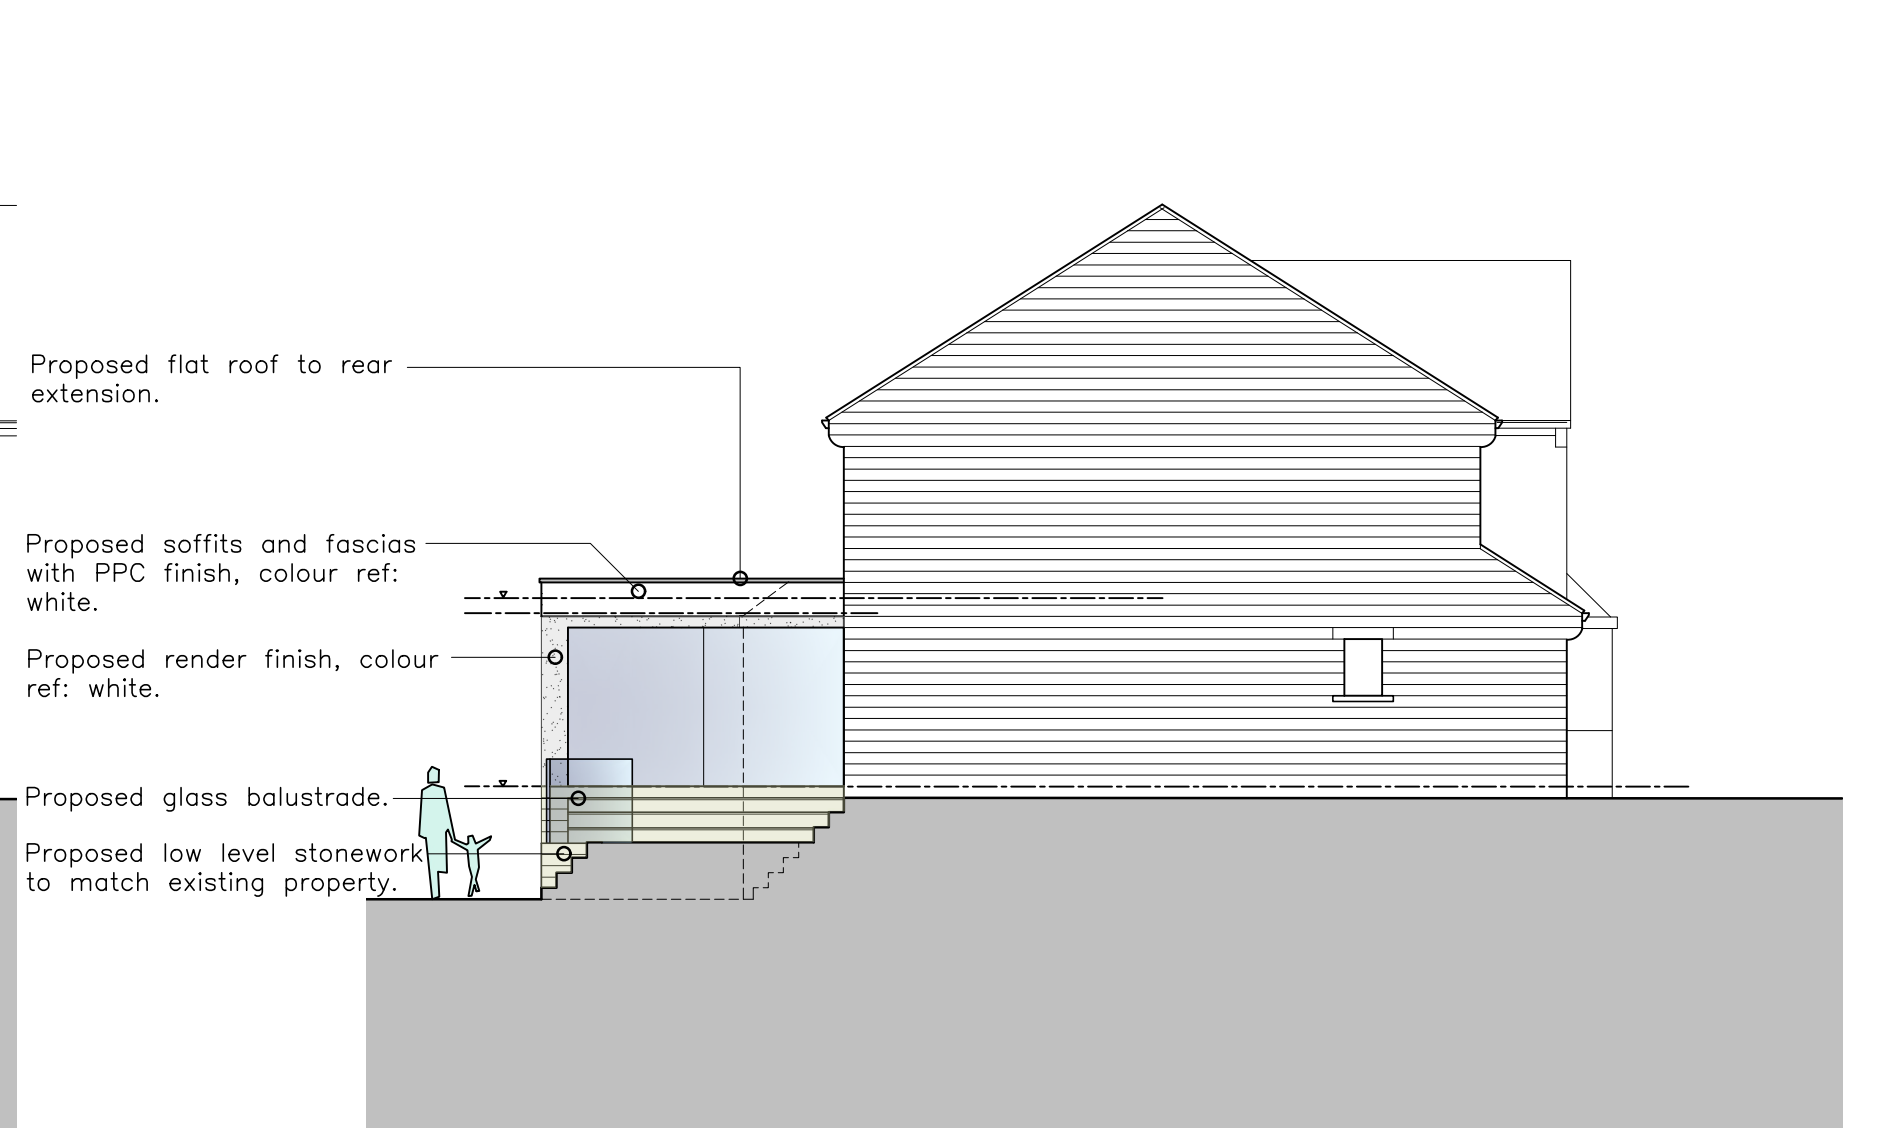


PROPOSED SIDE ELEVATION - Scale 1:100



PROPOSED SIDE ELEVATION - Scale 1:100

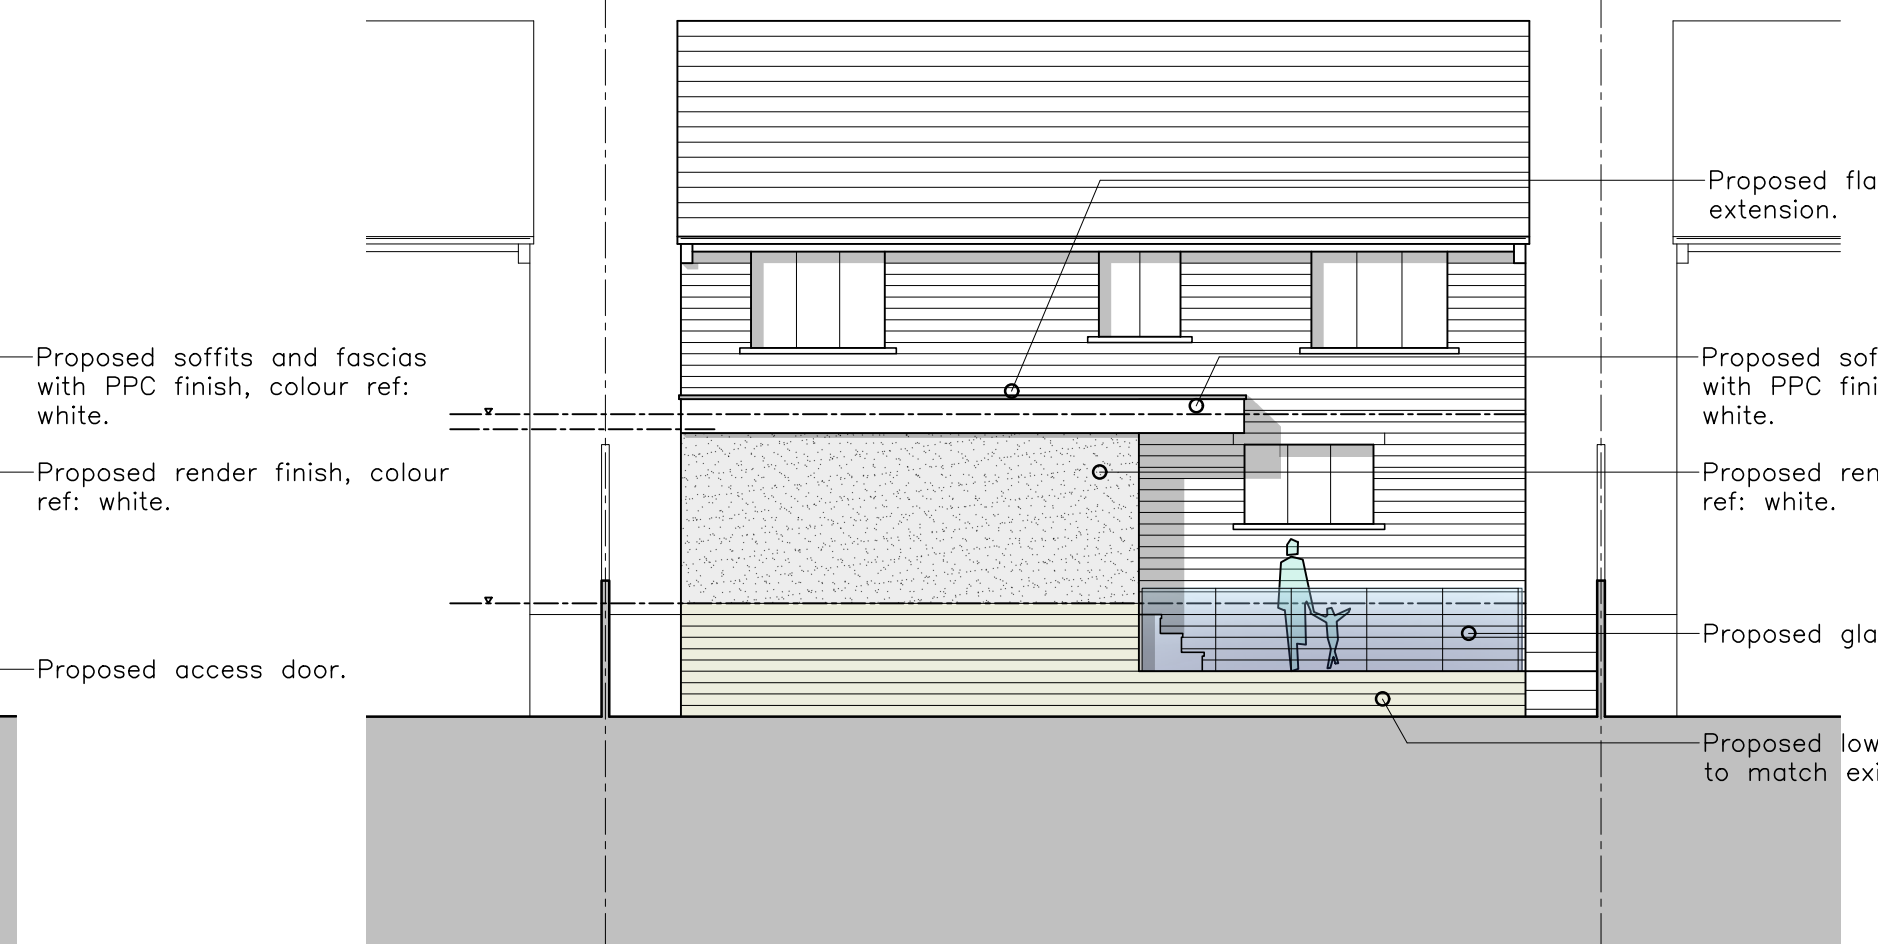

PROPOSED REAR ELEVATION - Scale 1:100

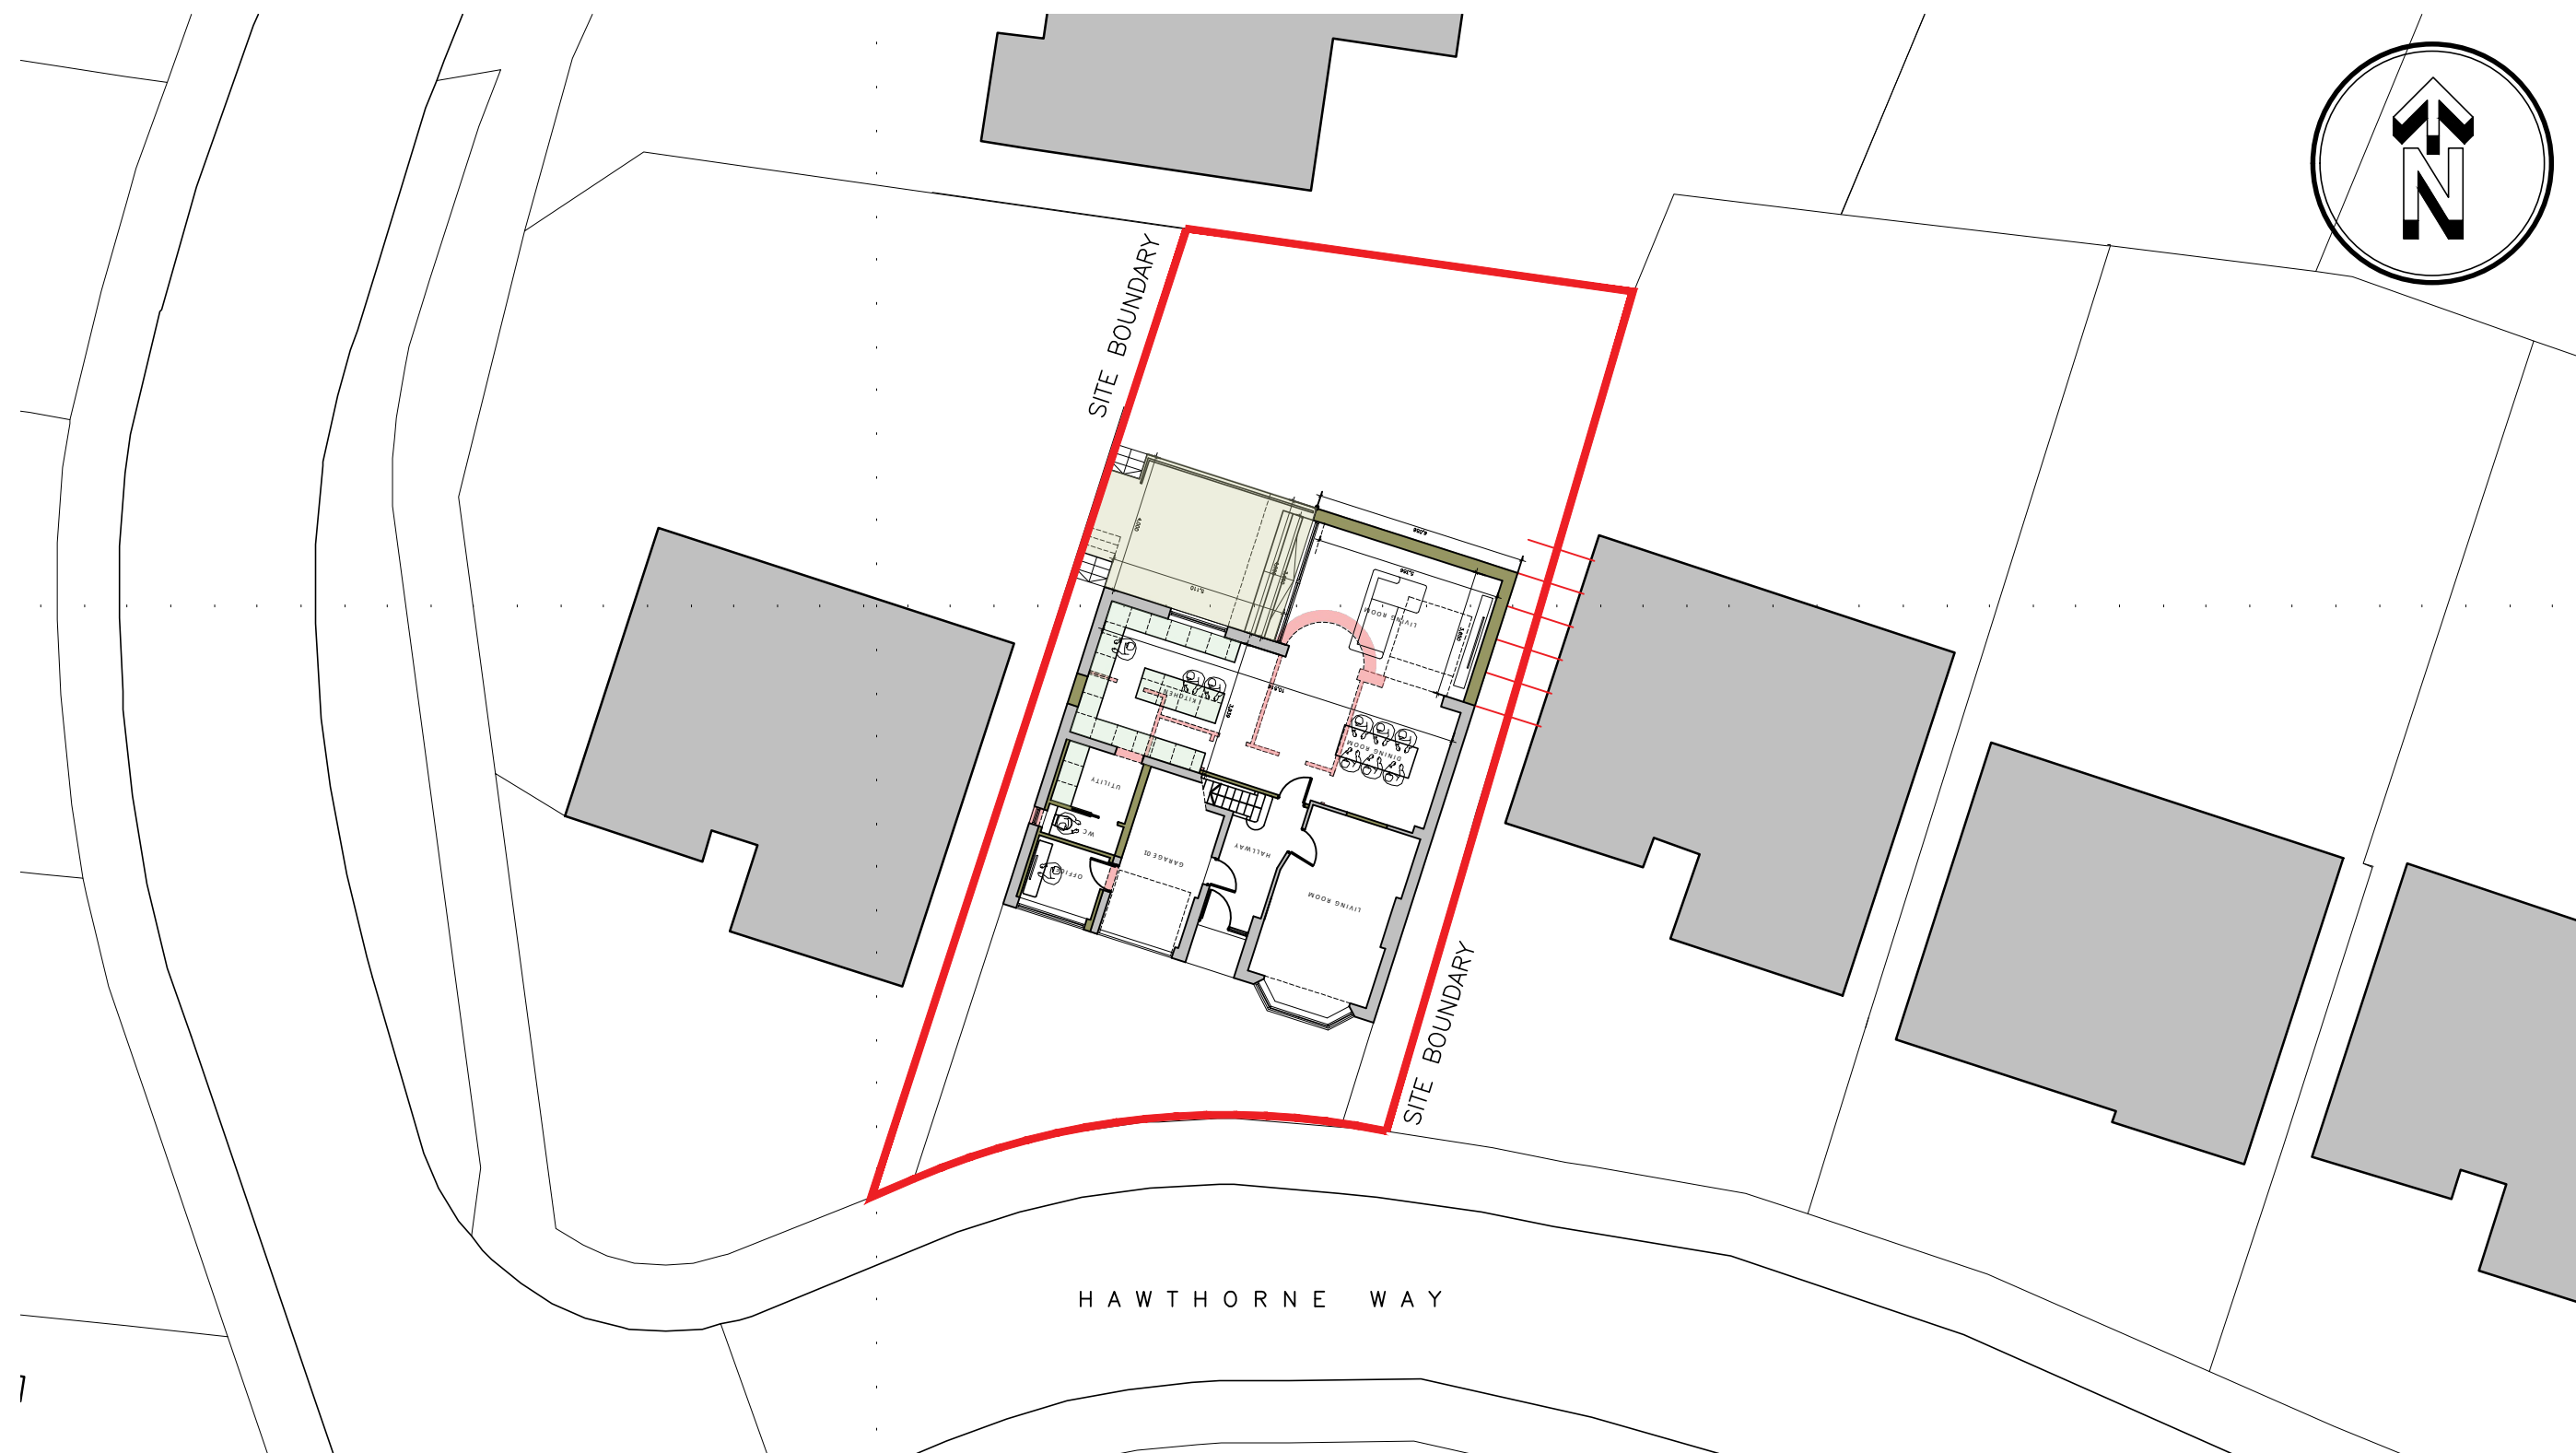

PROPOSED SITE LAYOUT - Scale 1:200

KEY:

- Existing Walls
- Existing Wall/Structure to be removed
- Proposed Walls

REV	DATE	DR	APP	NOTES
1	12/08/24	RPD	RPD	ARCHITECTURAL SERVICES

STATUS **PLANNING**

SCALE	DRAWN	APPROVED	DATE
1:50@A1	RPD	RPD	AUG '26

JOB No.	DWG No.	REVISION
ST0532	0210	A

PROJECT

106_HAWTHORNE_WAY
SHELLEY
HUDDERSFIELD
HD8_8PX

Client:
ARMITAGE

STUDIO 1284 (Limited)
Studio Address:
103 Cumbarin Way, Wakefield, West Yorkshire, WF2 8JT

Email: rob@studio1284.co.uk
Website: www.studio1284.co.uk
Tel: 07834547300

TITLE
PROPOSED_LAYOUT