



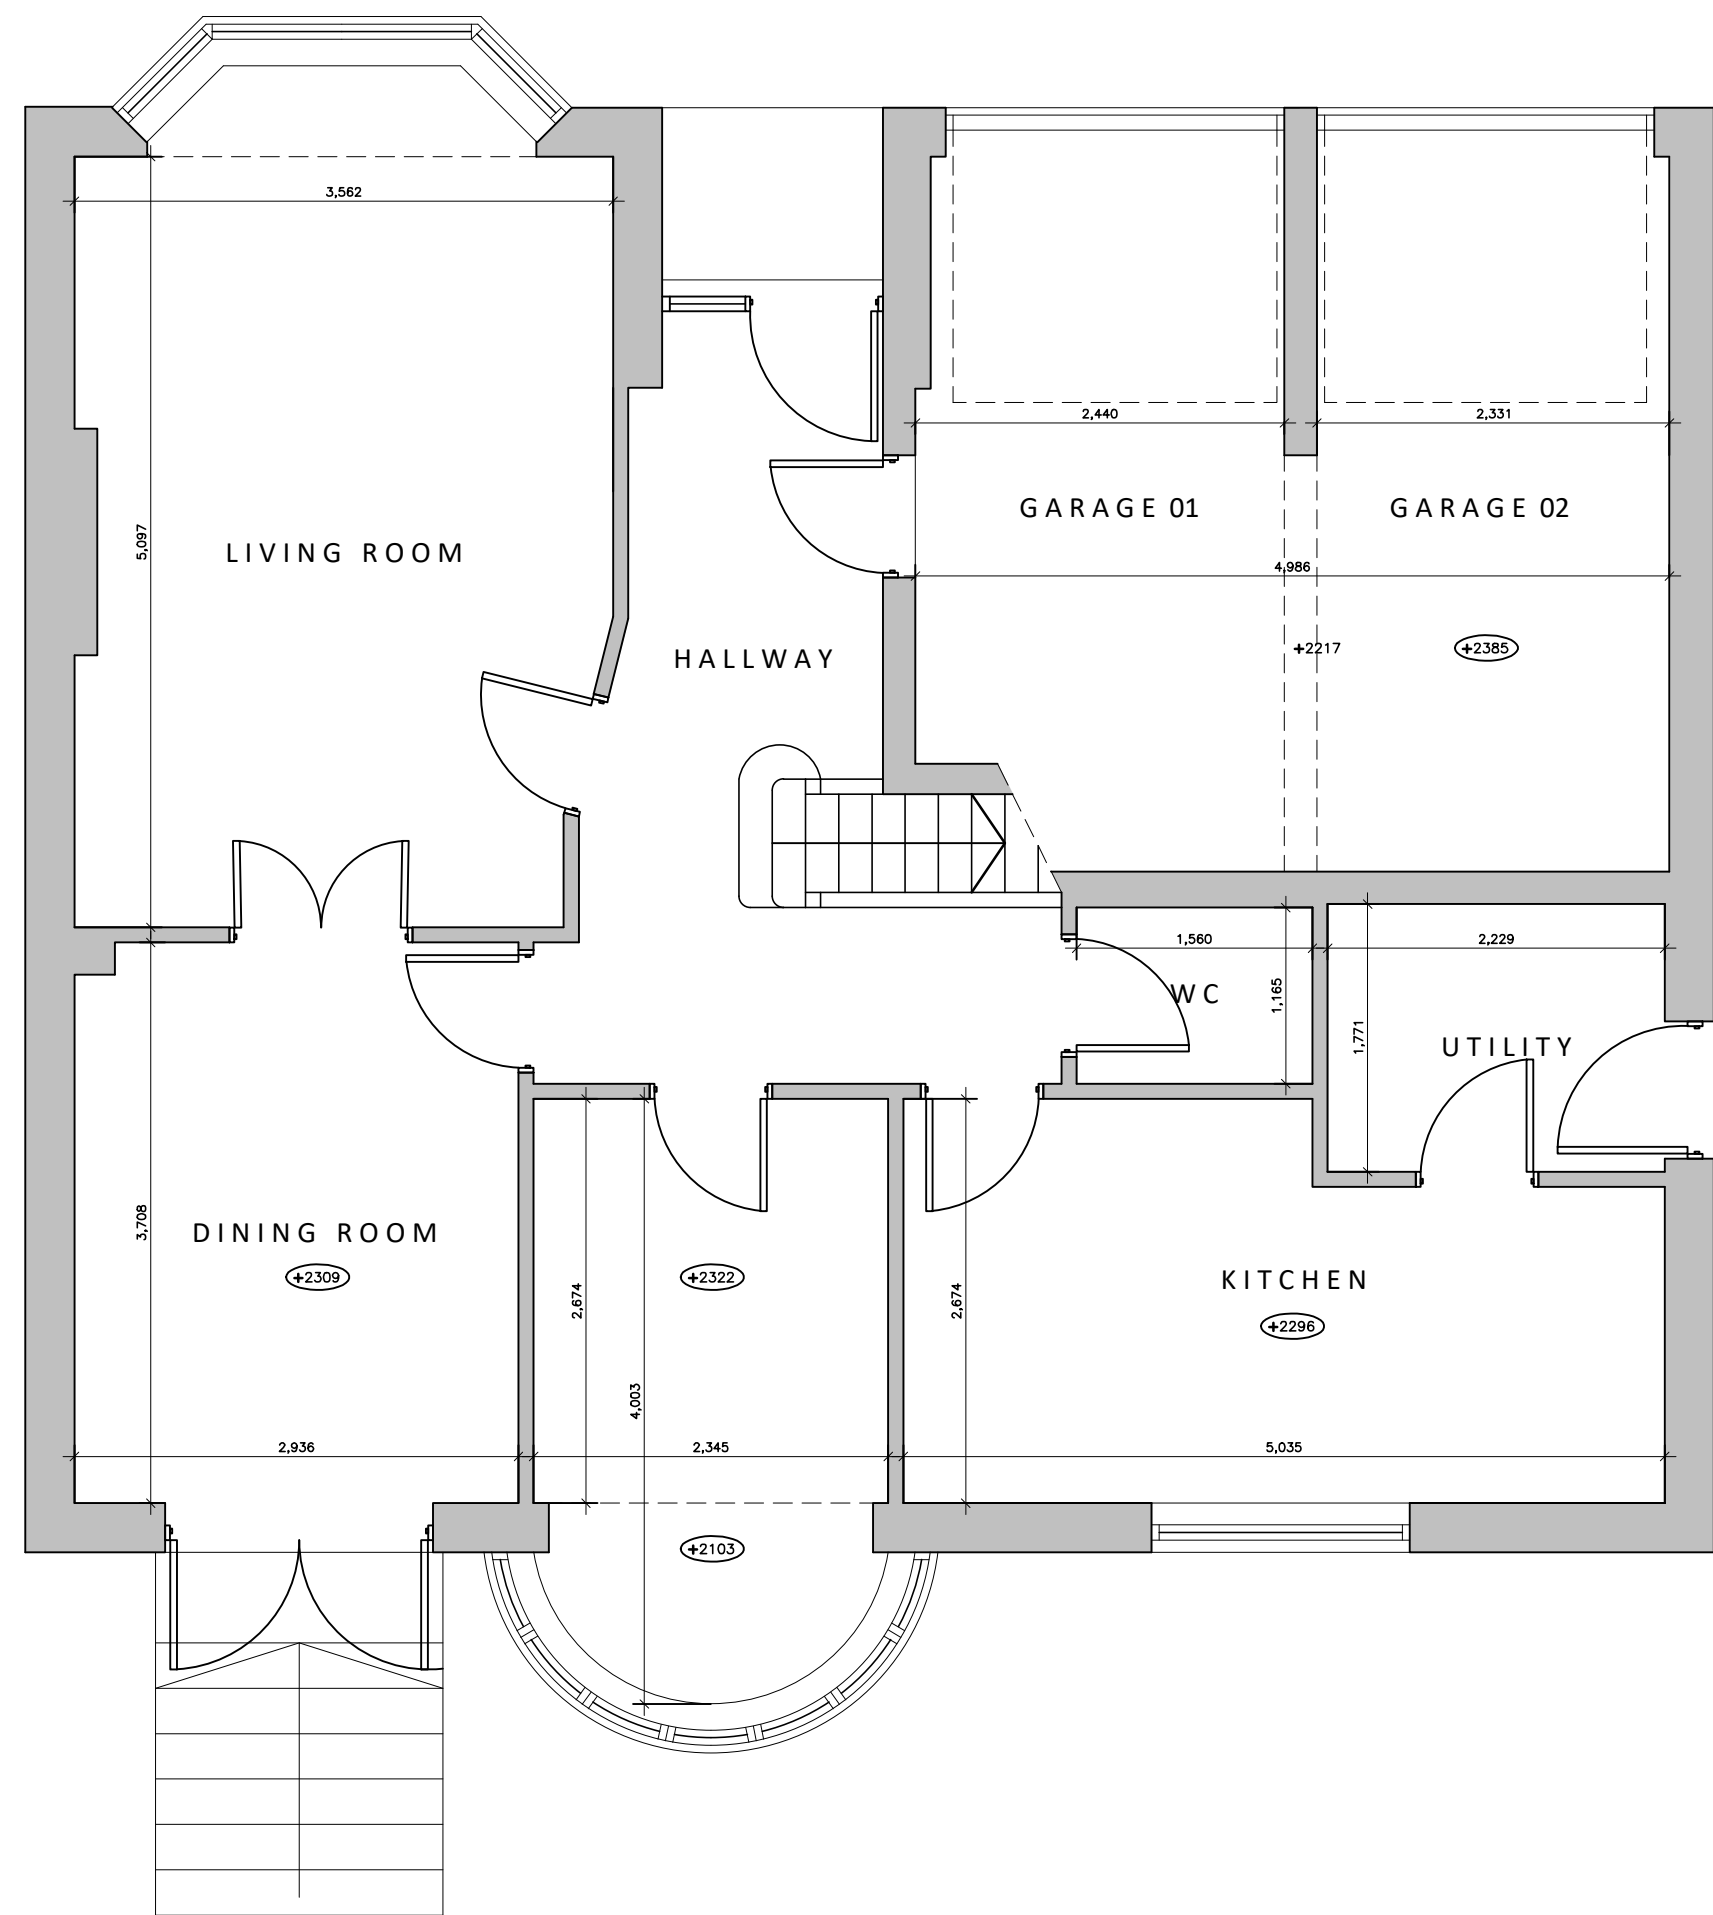


EXISTING GROUND FLOOR PLAN




EXISTING FRONT ELEVATION - Scale 1:100

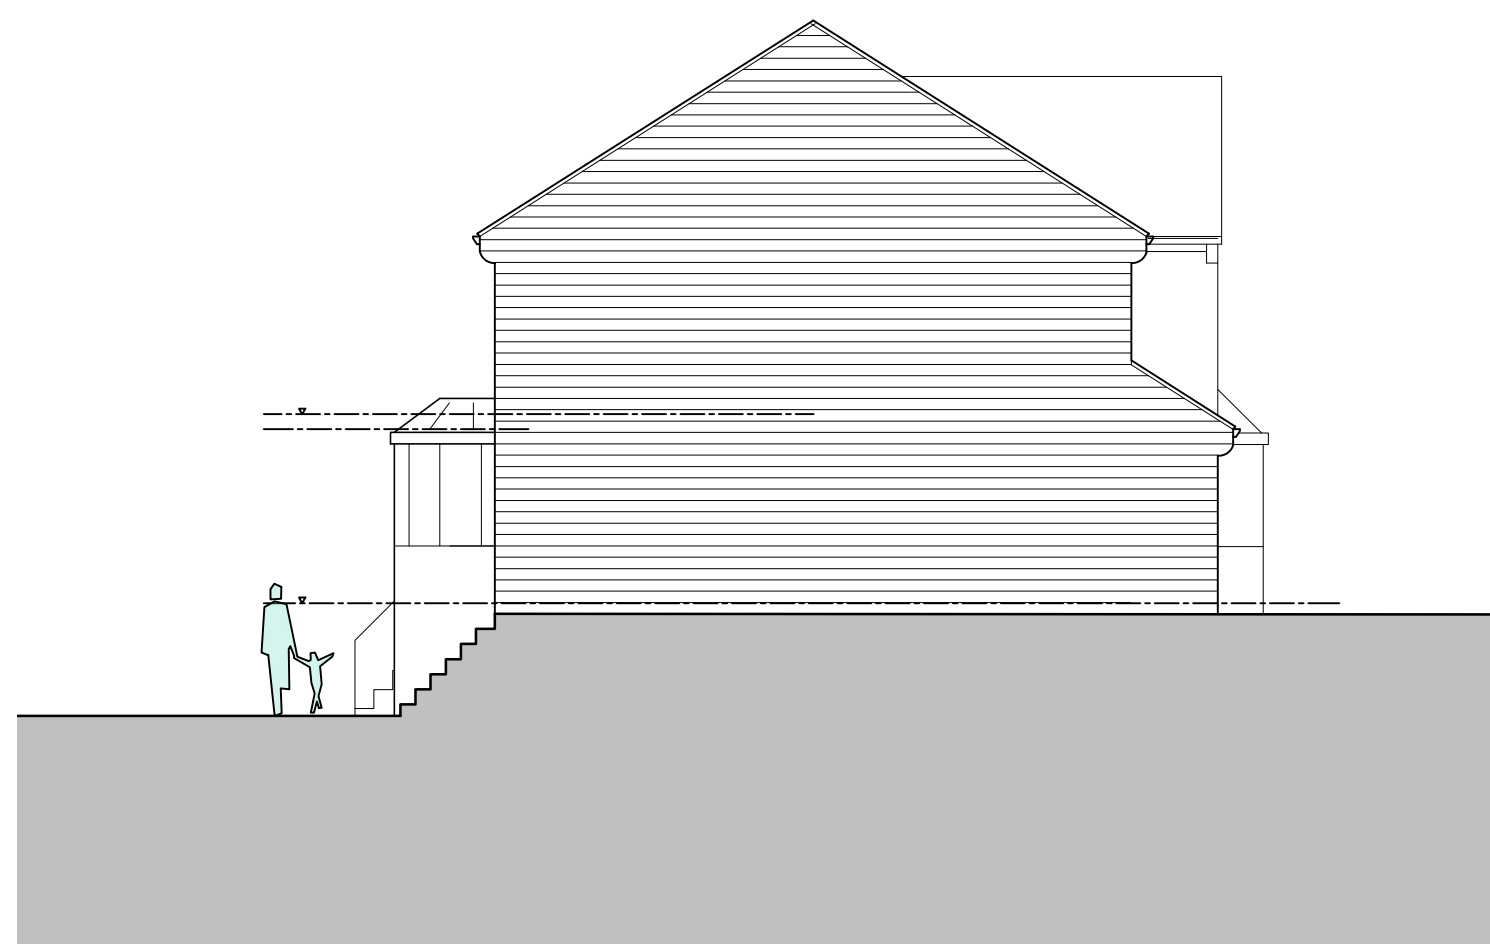


EXISTING SIDE ELEVATION - Scale 1:100

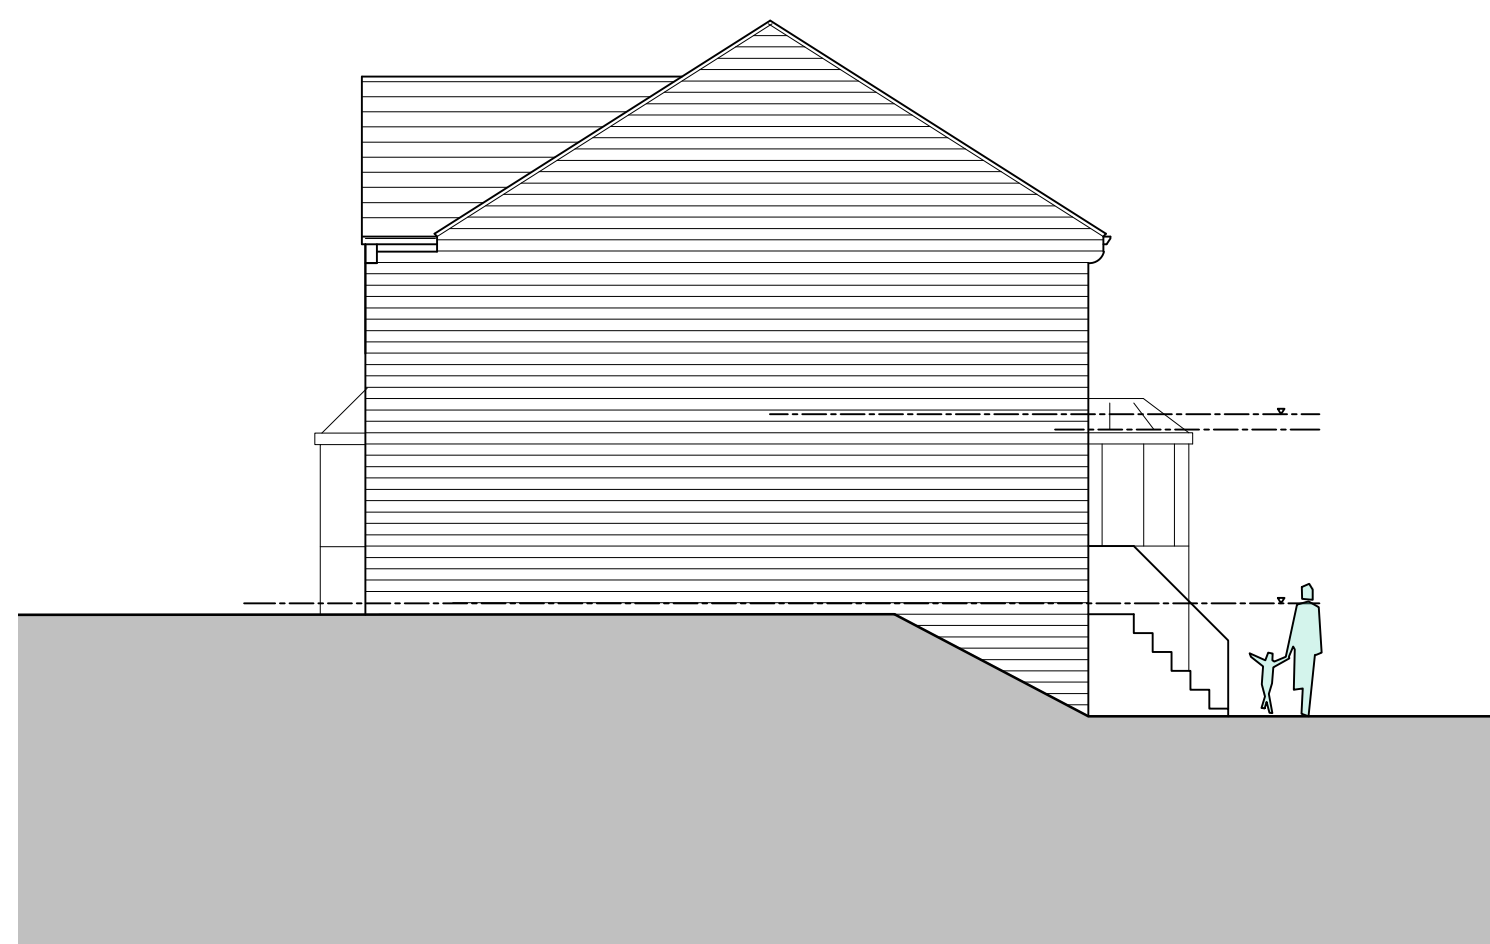


EXISTING SIDE ELEVATION - Scale 1:100

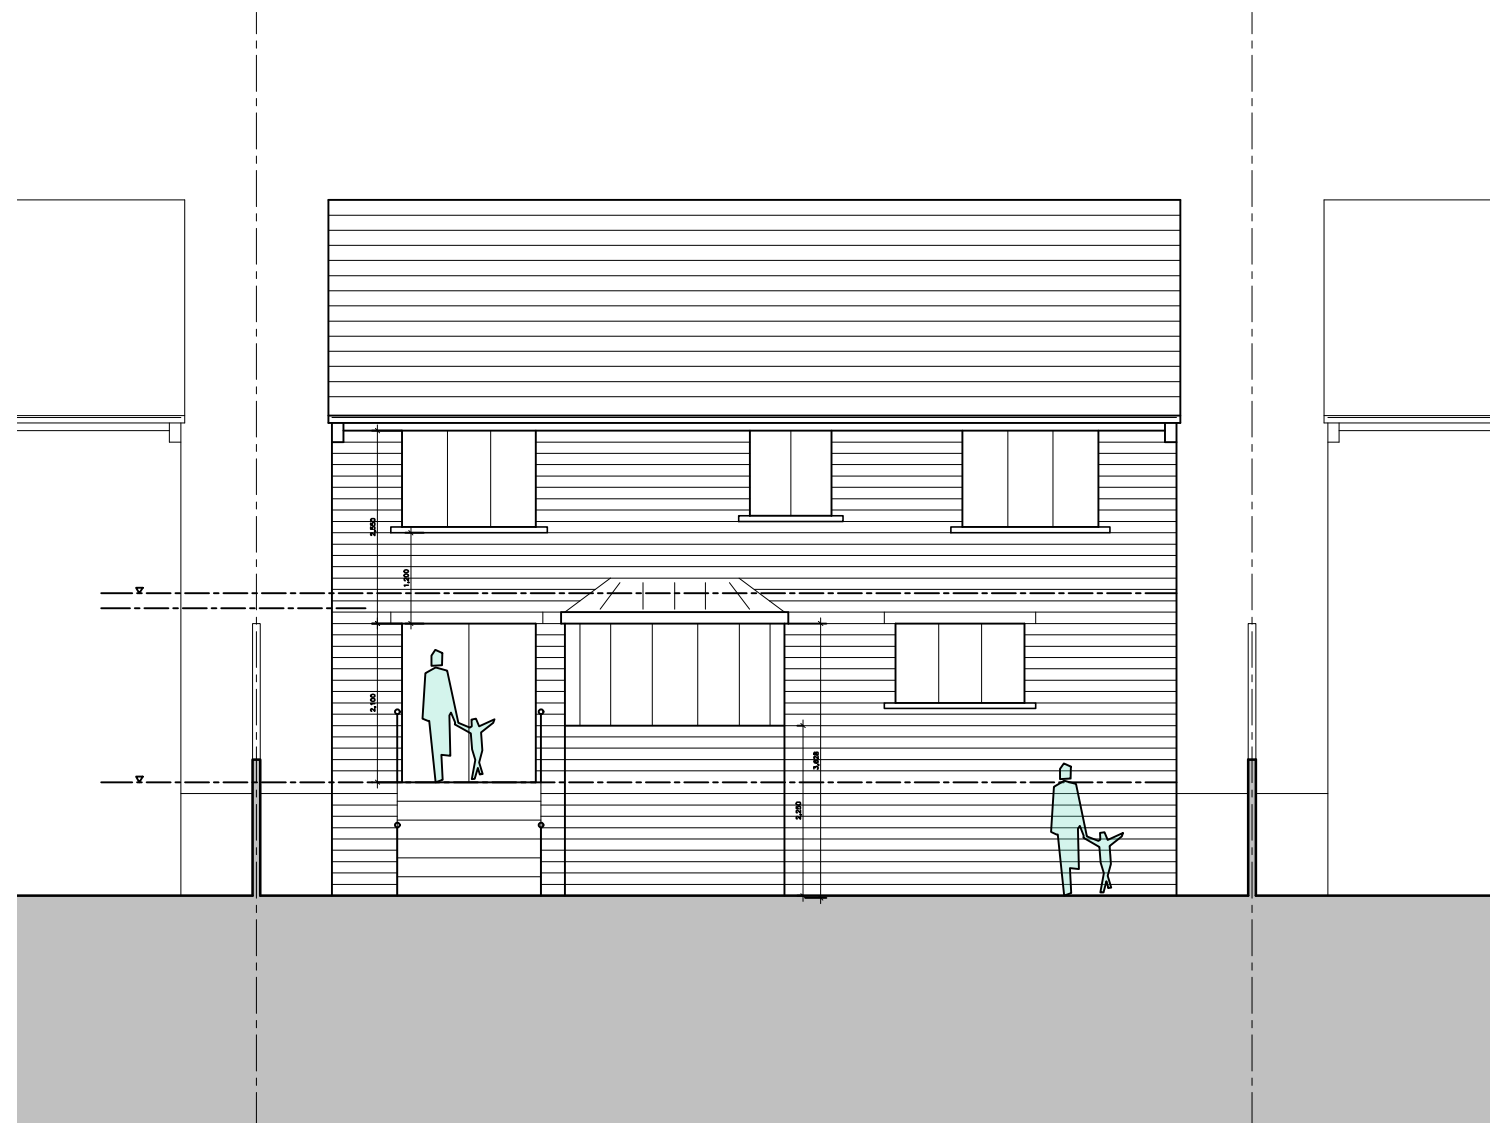


EXISTING REAR ELEVATION - Scale 1:100

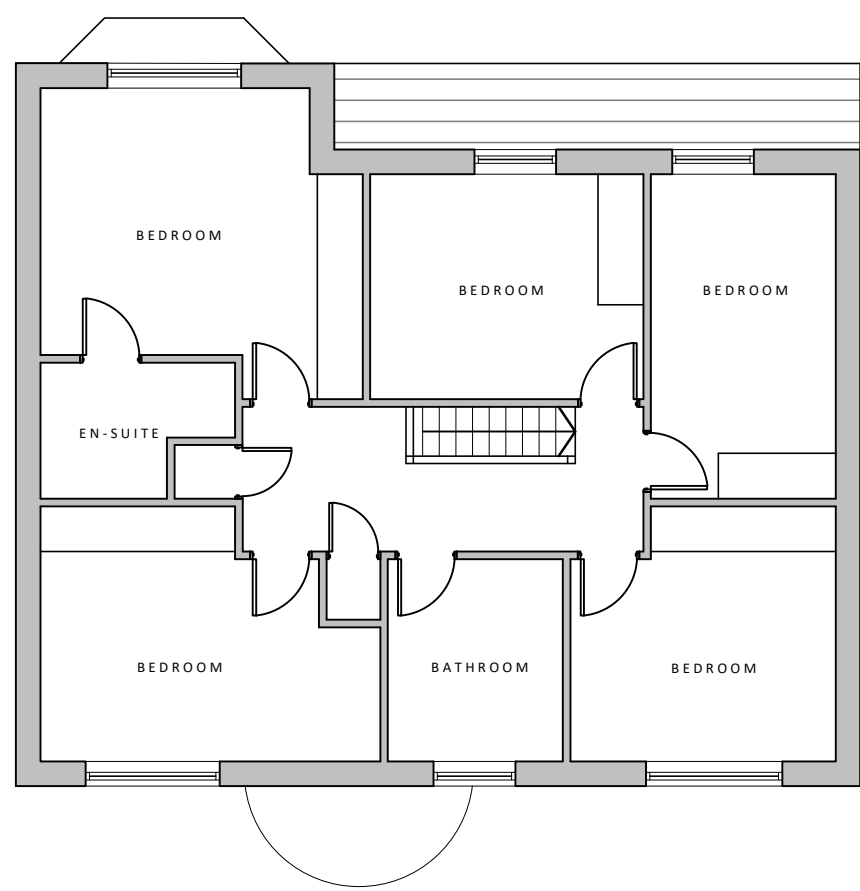

EXISTING FIRST FLOOR PLAN - Scale 1:100

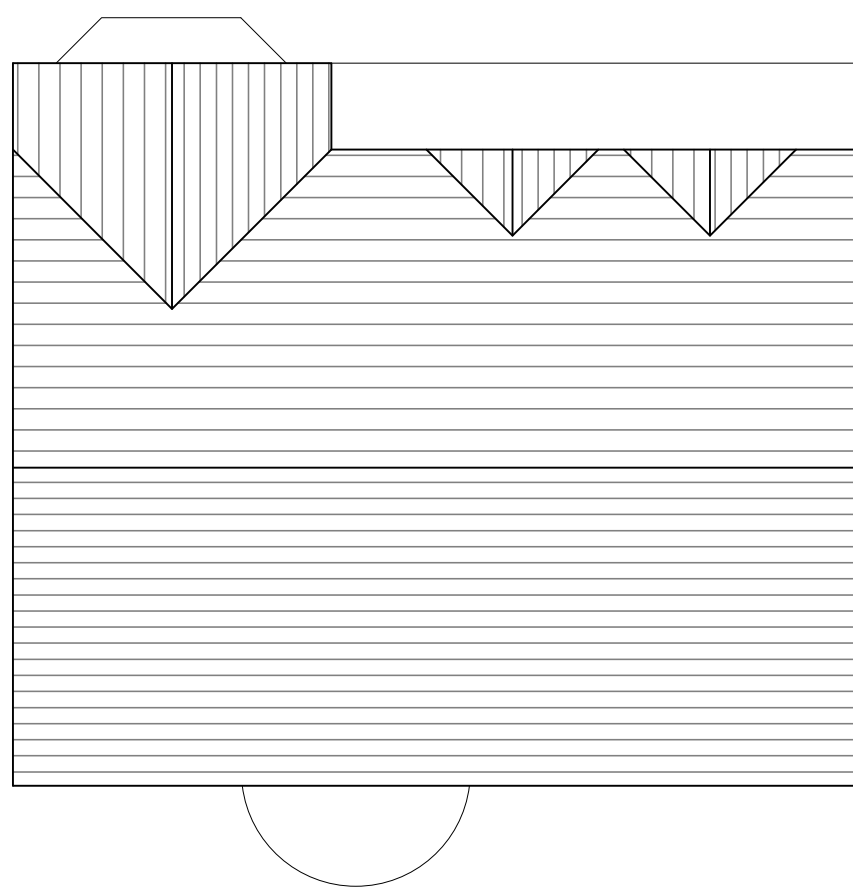

EXISTING ROOF PLAN - Scale 1:100

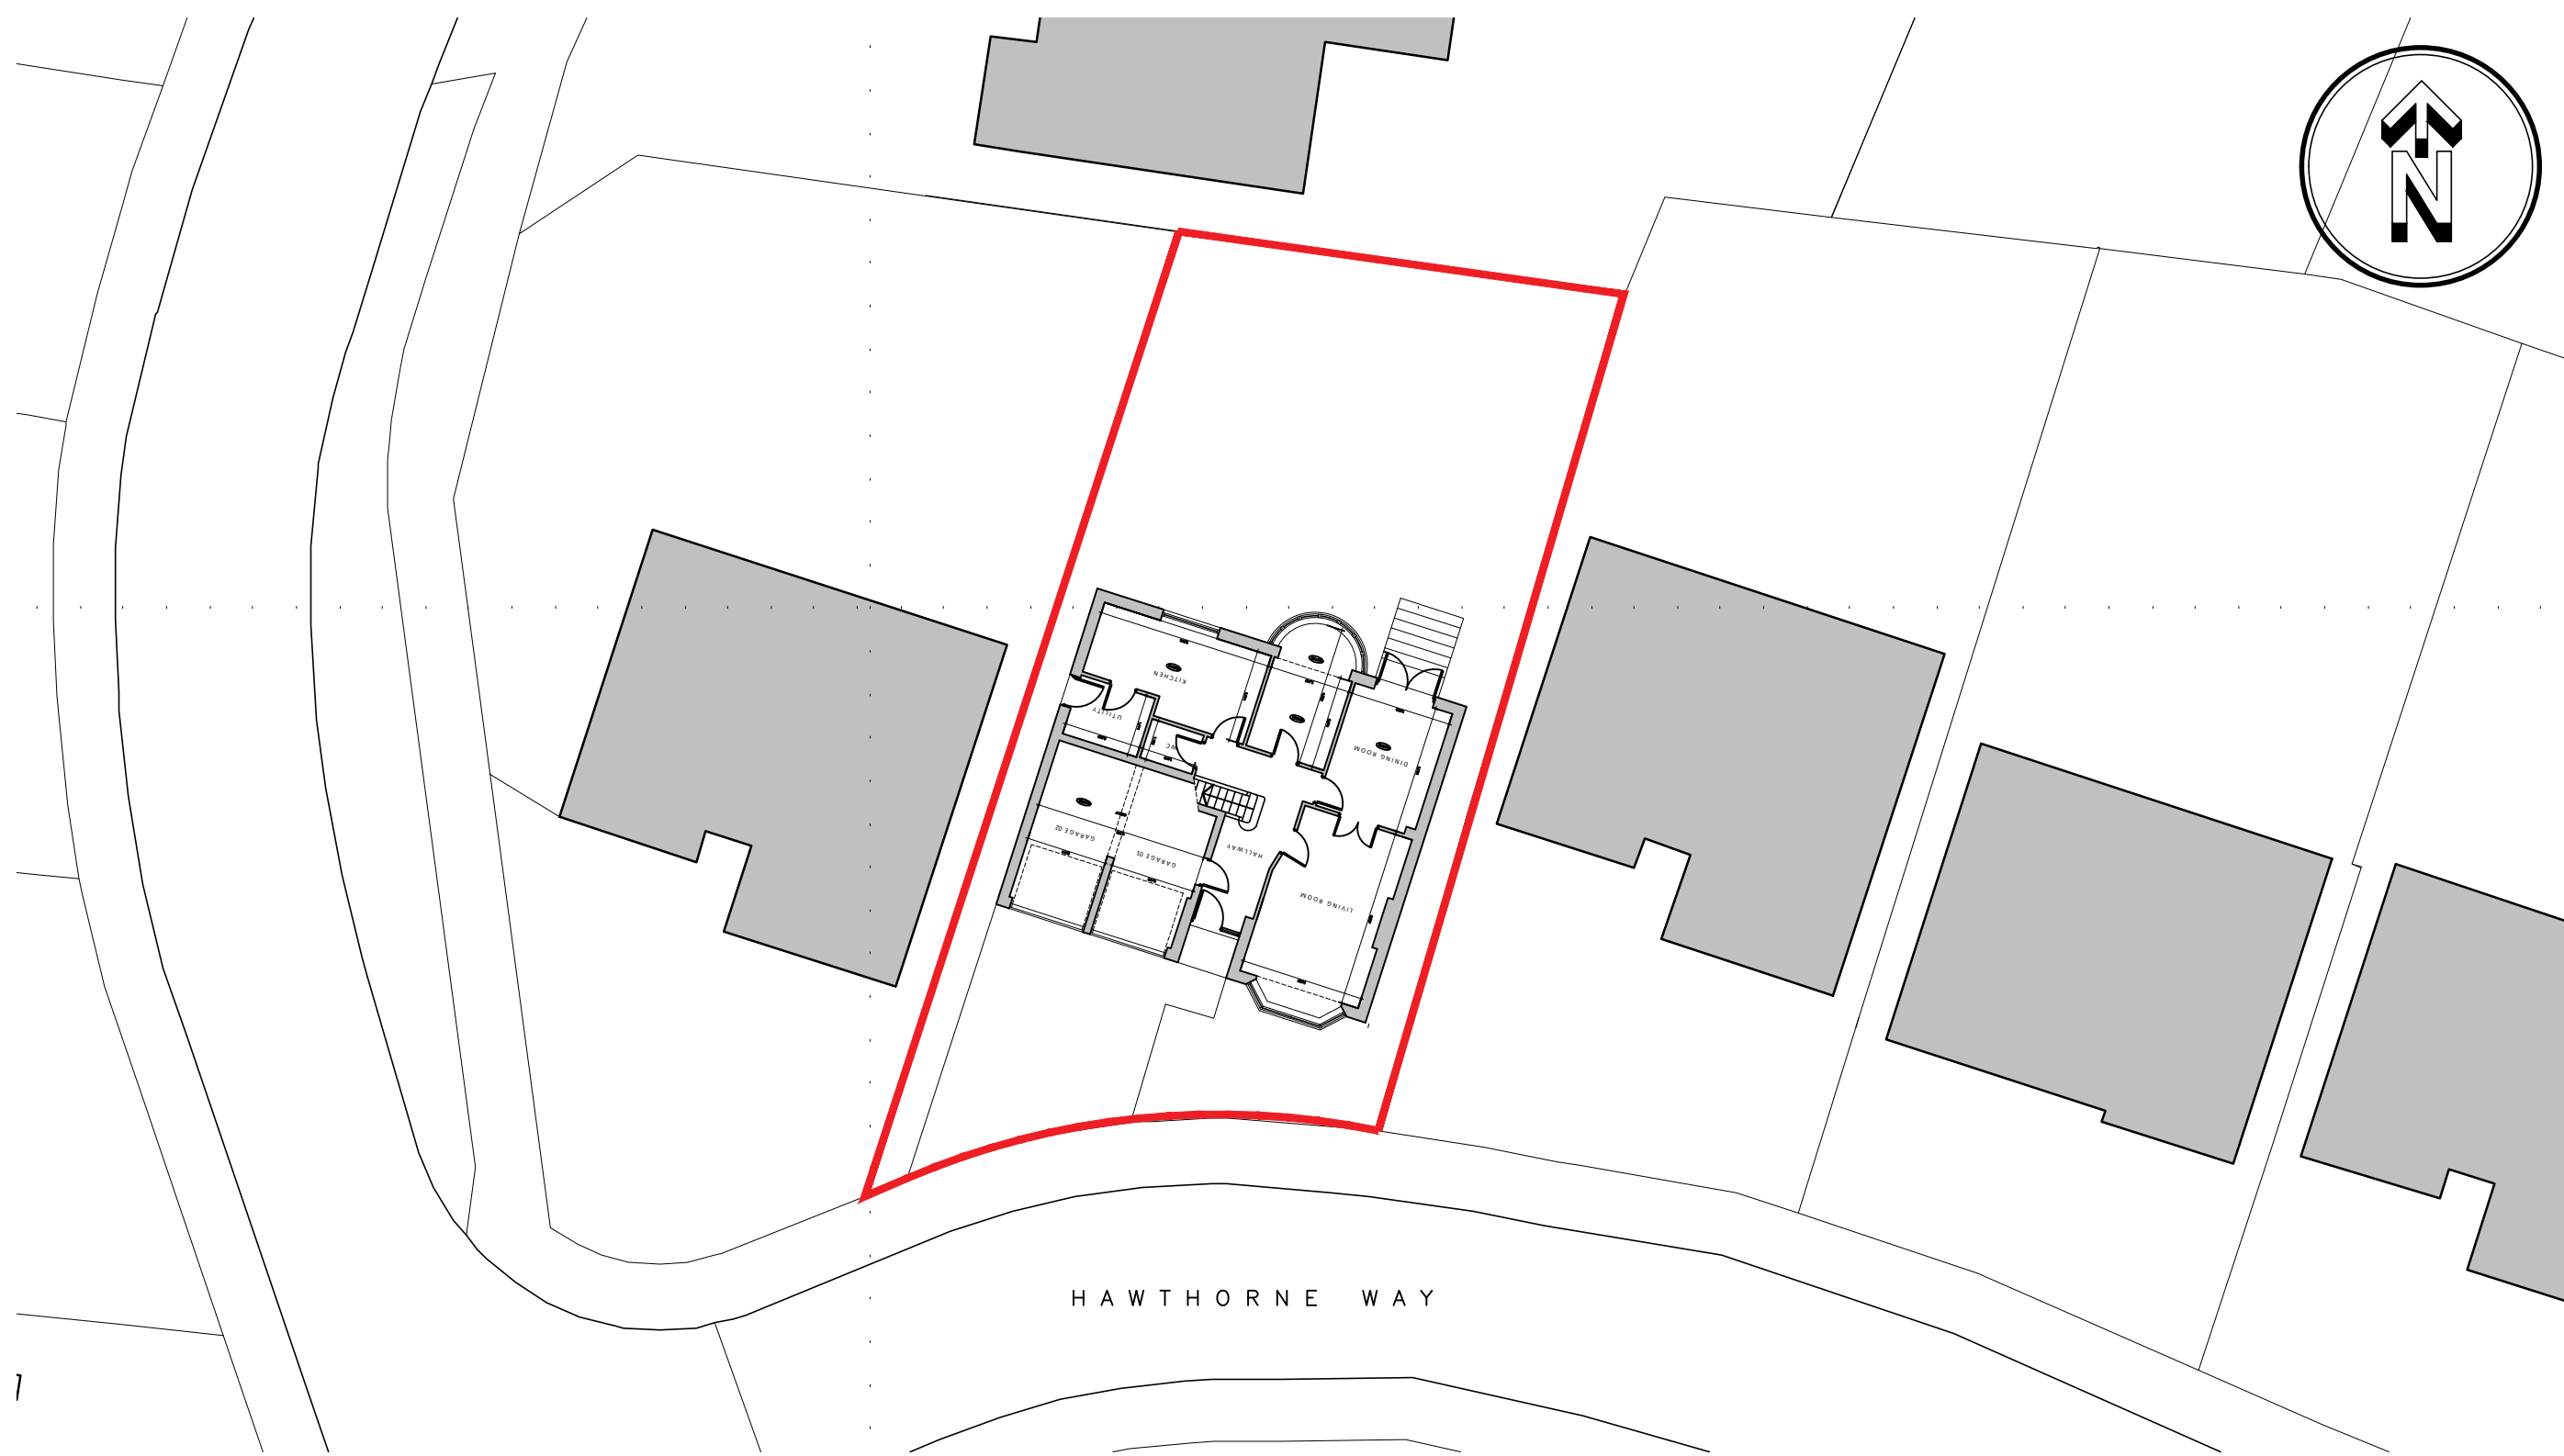


EXISTING SITE LAYOUT - Scale 1:200

KEY:

- Existing Walls
- Existing Wall/Structure to be removed.
- Proposed Walls

REV DATE DR APP NOTES

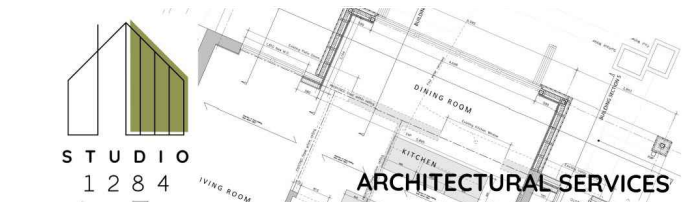

STATUS PLANNING

SCALE	DRAWN	APPROVED	DATE
1:50@A1	RPD	RPD	AUG '26
JOB No.	DWG No.	REVISION	
ST0532	0110	-	

PROJECT
106 HAWTHORNE WAY
SHELLEY
HUDDERSFIELD
HD8 8PX

Client:
ARMITAGE
STUDIO 1284 (Limited)
Studio Address:
103 Cumbrian Way, Wakefield, West Yorkshire, WF2 8JT

Email: rob@studio1284.co.uk
Website: www.studio1284.co.uk
Tel: 07834547300

TITLE
EXISTING_LAYOUT

PROPOSED REAR EXTENSION
106 Hawthorne Way, Shelley, Huddersfield, HD8 8PX