


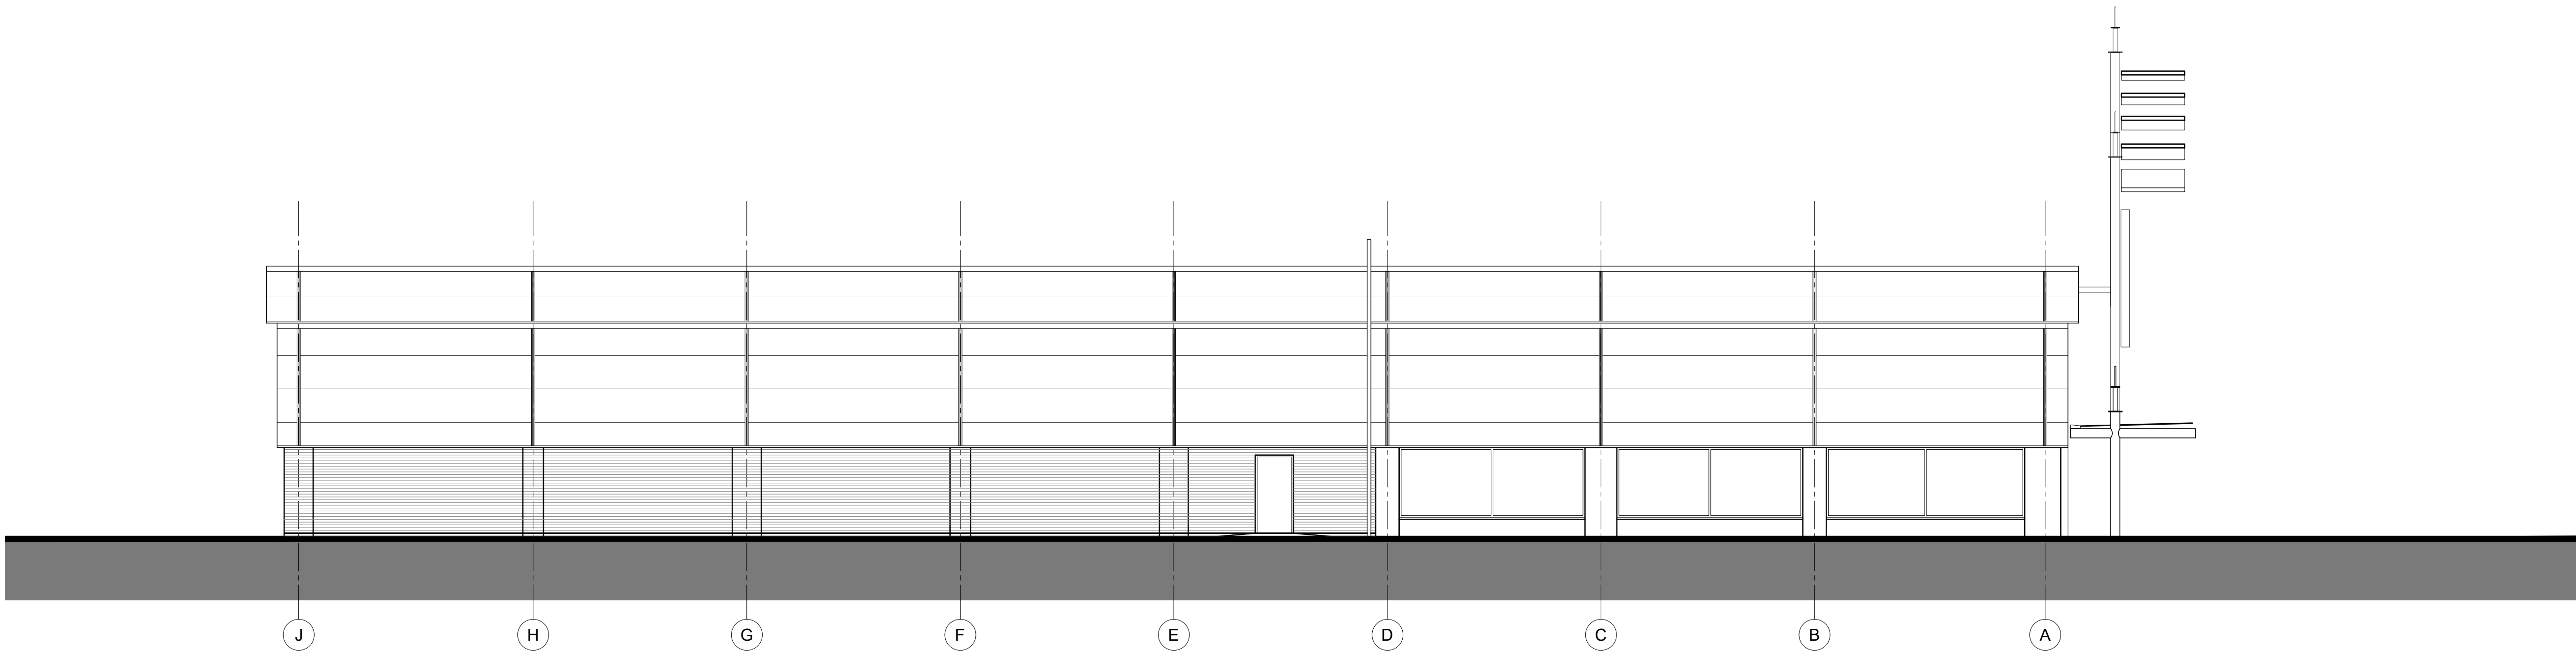

01 FRONT ELEVATION
1:100


SCALE 1 : 100
SCALE 1 : 1
0m 1m 2m 4m 6m 8m 10m
0m 10mm 20mm 40mm 60mm 80mm 100mm



02 SIDE ELEVATION
1:100

SCALE 1 : 100
SCALE 1 : 1
0m 1m 2m 4m 6m 8m 10m
0m 10mm 20mm 40mm 60mm 80mm 100mm

P04	NMA application	24.08.26
P03	Updated to WPS comments	09.07.25
P02	Side elevation updated	17.06.25
P01	Front elevation updated	17.06.25
P00	Preliminary issue	17.06.25
Rev	Description	Date

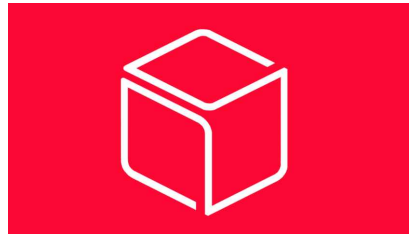

Whitebox Architecture + Design
3 Kenswick Manor
Lower Broadheath
Worcester WR2 6QB

Client
WESTMINSTER PROJECT SERVICES LTD

Project
UNITS 9 & 10, BIRSTALL RETAIL PARK
BIRSTALL, LEEDS, WF17 9DT

Drawing Title
ELEVATIONS AS PROPOSED

Project No. 1278	Drawing No. WHB-MA[2]0001	Revision P04
Scale 1:100@A1	Date 17.06.25	Drawn by WHB
Status	PLANNING	