

NOTES

This drawing has been prepared specifically for the purpose of obtaining Planning and or Building Regulations Approval. Its suitability for other purposes without additional supplementary details and specifications cannot be guaranteed.

All dimensions are to be checked on site, any discrepancies are to be reported to the designer before work commences. Use only figured dimensions.

All structural components shown are indicative only. Details / calculations of structural members are to be provided by the Structural Engineer.

This drawing is not to be copied or divulged to a third party without written permission.



FRONT ELEVATION



SIDE ELEVATION




REAR ELEVATION



SIDE ELEVATION



GROUND FLOOR PLAN

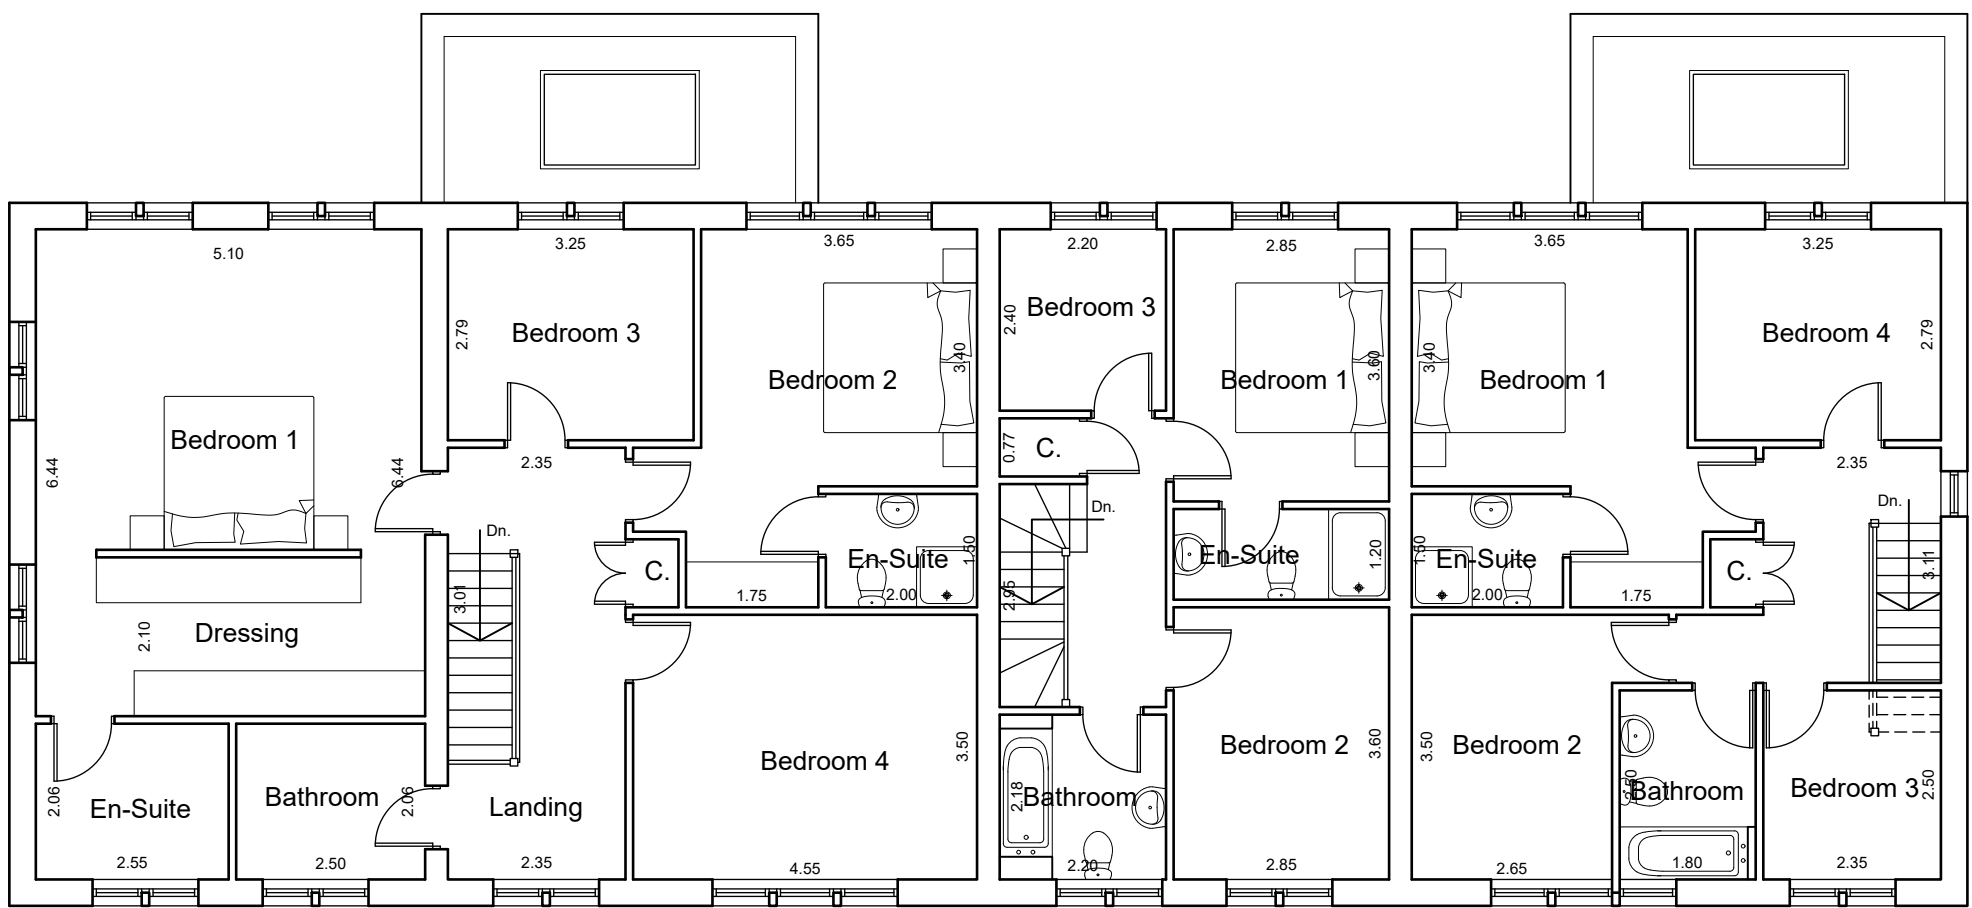

FIRST FLOOR PLAN



Revisions	
P02	WC window altered as requested by client 08.07.26
P03	Elevations amended as requested 13.07.26 by client
P04	Plans and Elevations amended as requested by client 16.07.26
P05	Living reinstated to plot 2 as requested by client 20.07.26
P06	Redesign work 28.08.26

Project:
Residential Development
at Lumb Lane Nurseries
Lumb Lane
Almondbury
for North Park Homes Ltd
Plots 2, 3 and 4
Plans and Elevations

Purpose of issue: PLANNING

Drawn	MC
Date	July 2026
Scales	1:100 @ A1
Drawing No.	2524 - 0343 - P06

