


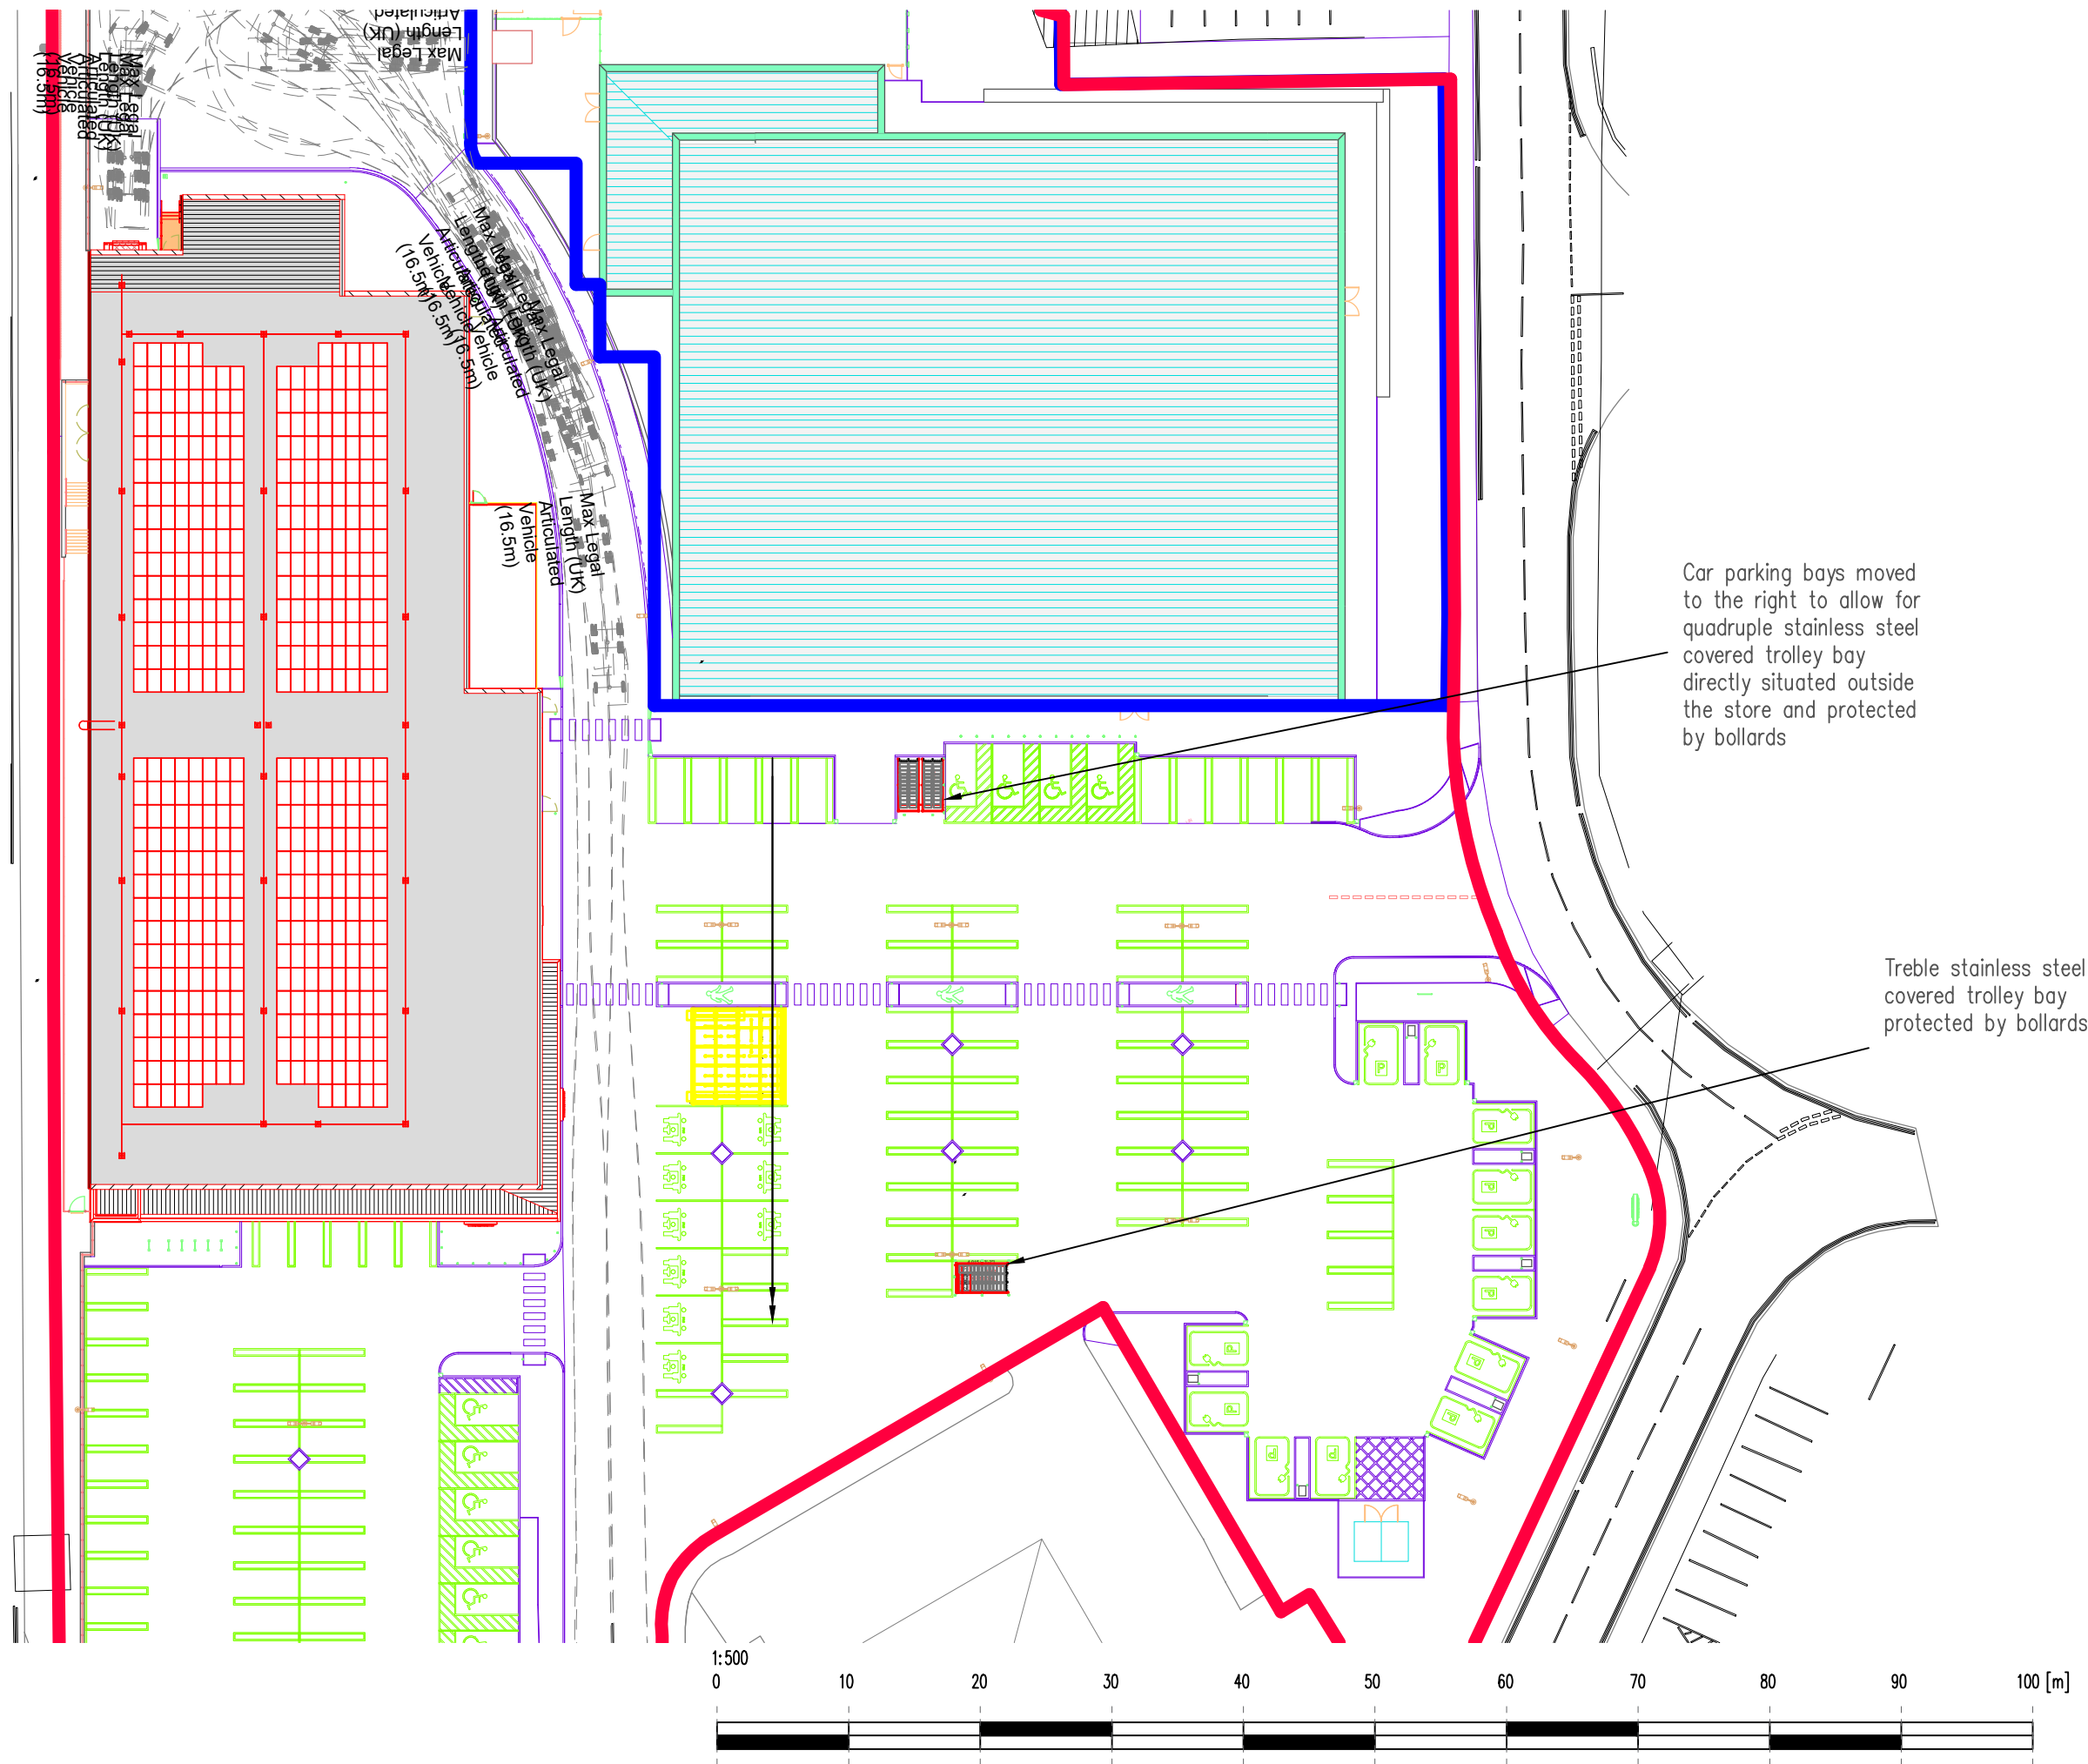

Rev	Ini.	Description	Date
-----	------	-------------	------

T.J.MORRIS
LTD

TJ Morris Limited, Axle Business Park,
East Lancs Road, Gilmore, Liverpool L11 0JA
Tel: 0151 530 2920

Title BIRSTALL, BANKWOOD WAY PROPOSED SITE PLAN		
Date FEB 2026	Scale 1:500	Sheet Size A3
Drawn J.MORGAN		Checked
Issued for.		
LANDLORDS APP		
Project No. A813	Drwg.No. 113	Revision