

FRONT ELEVATION
1:100


SIDE ELEVATION
1:100

REAR ELEVATION
1:100

SIDE ELEVATION
1:100



GROUND FLOOR PLAN
1:50

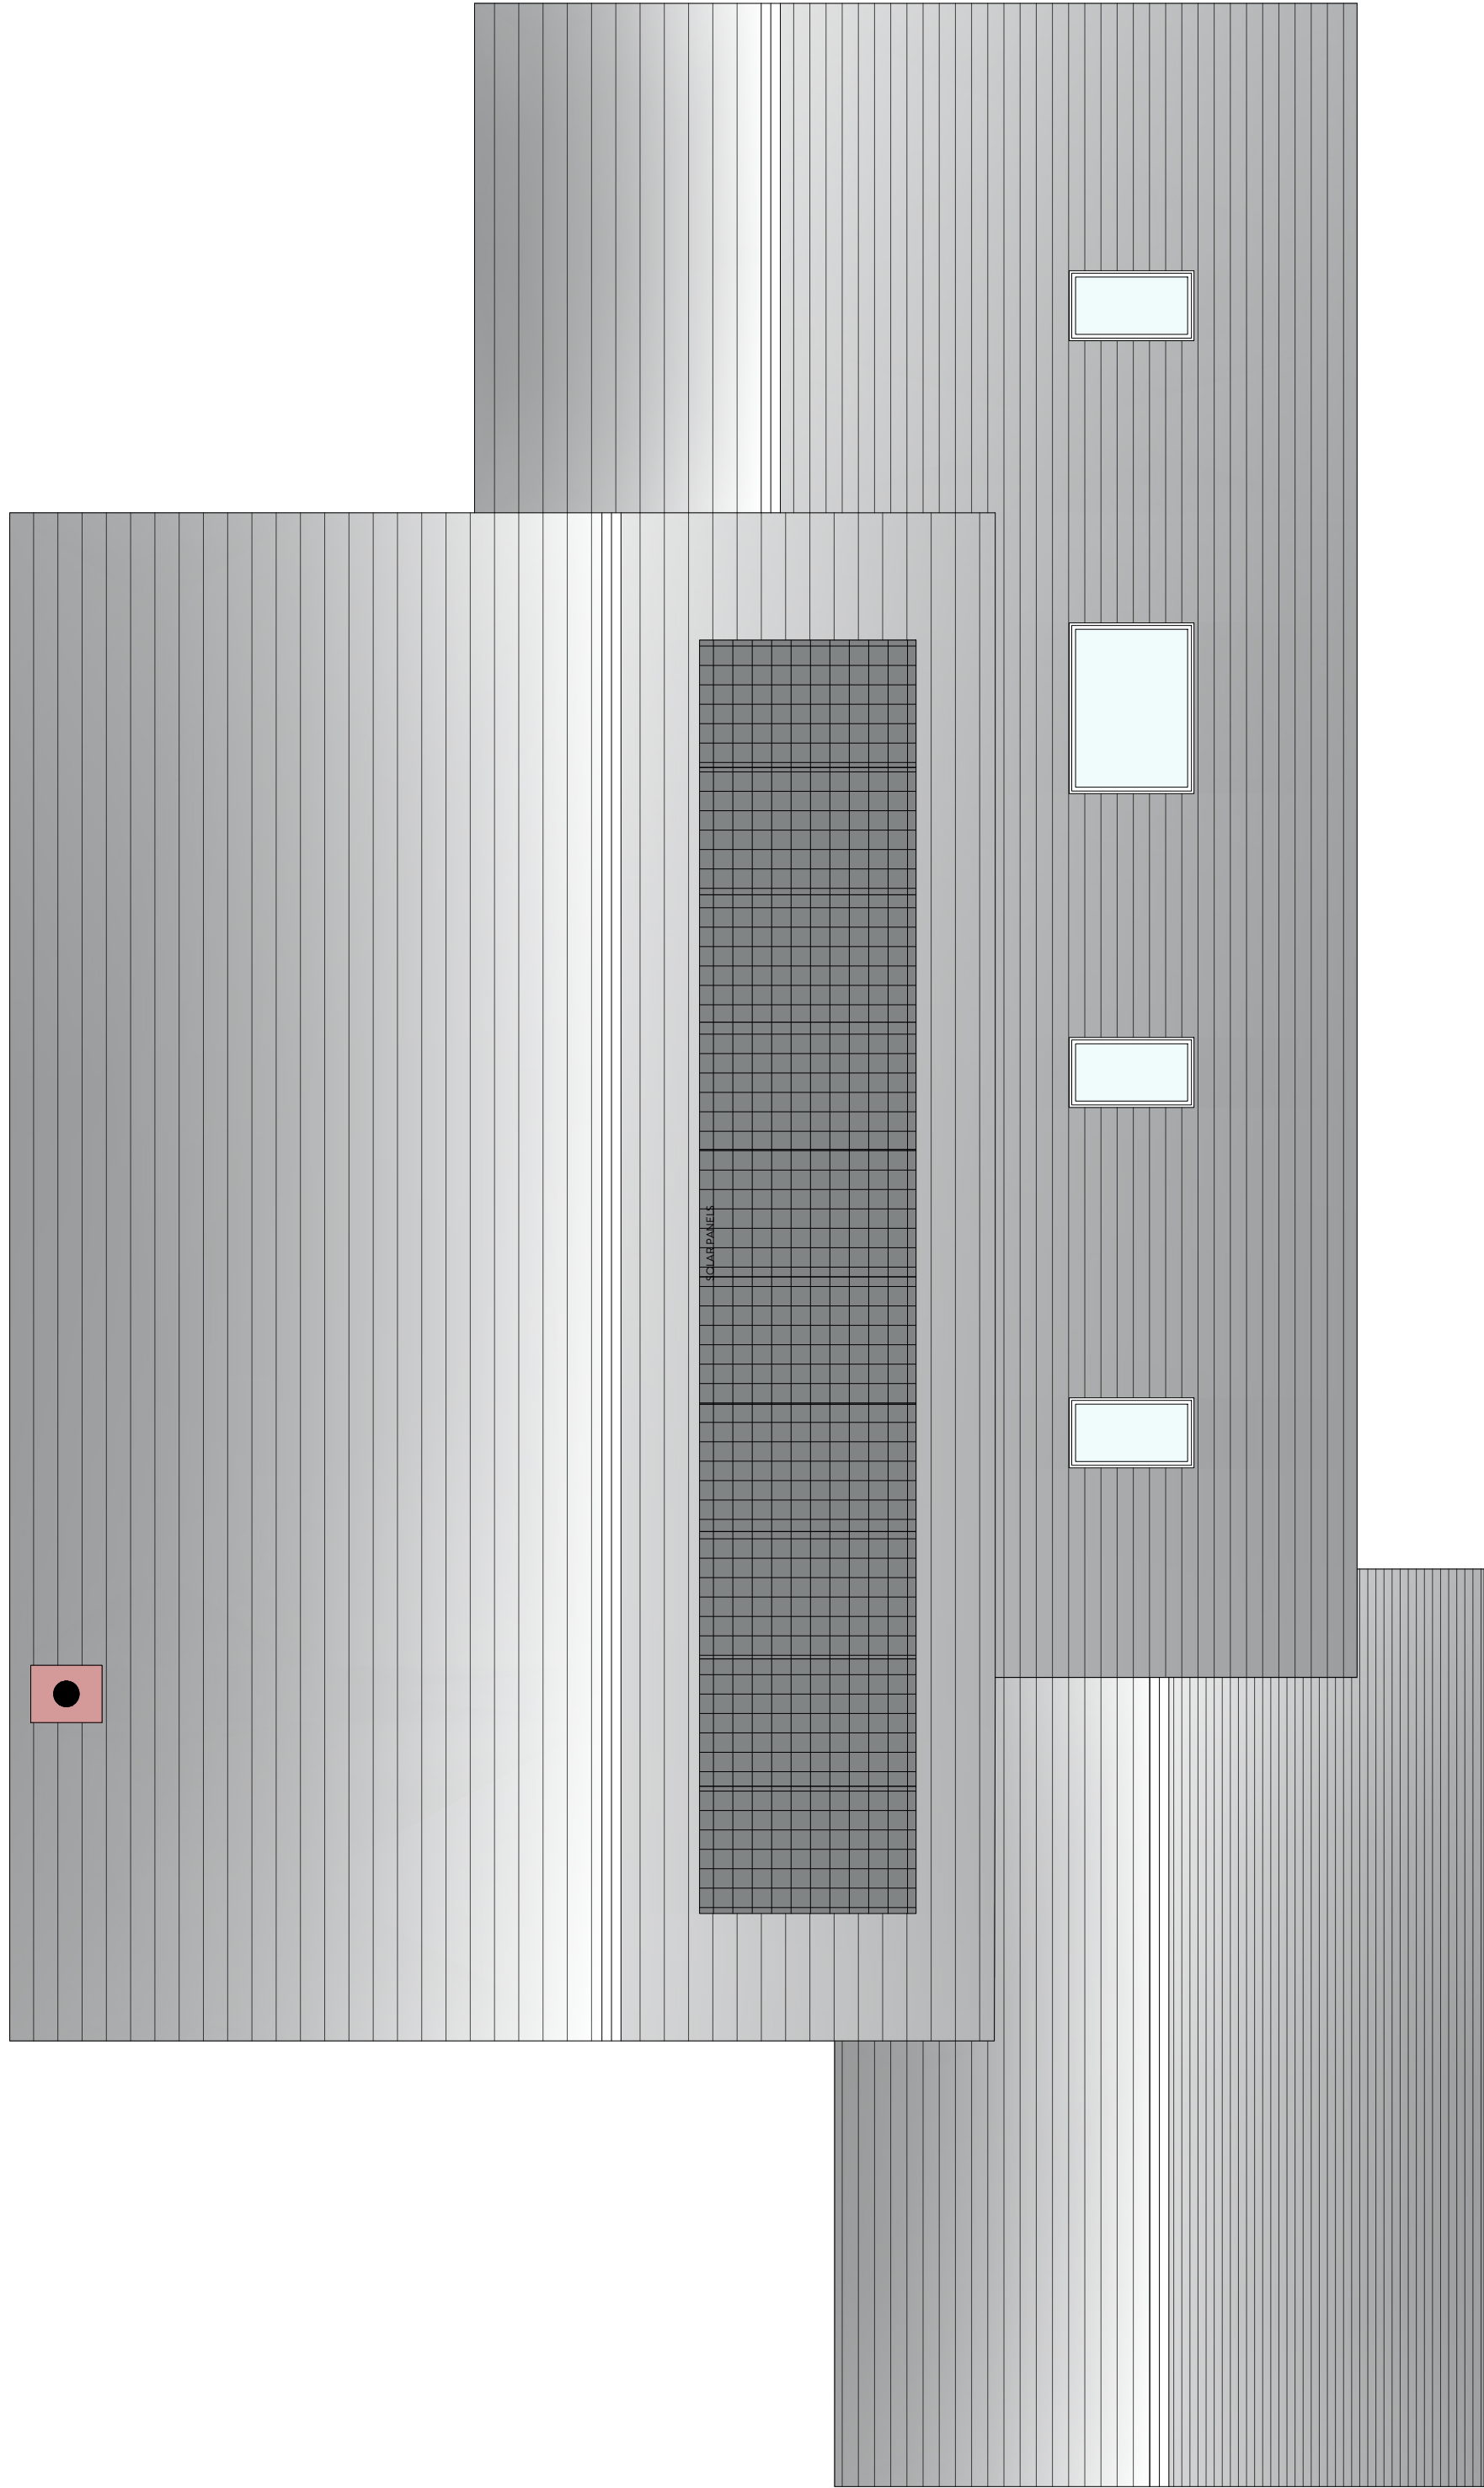

ROOF PLAN
1:50



REVISION	DESCRIPTION	DATE	NOTES

STATUS PLANNING DRAWING		PROJECT TITLE 8, SWALLOW HILL, BATLEY	
DRAWING TITLE ORANGE DESIGN STUDIO. ARCHITECTURAL PRACTICE		DRAWING TITLE PROPOSED GA	
SCALE 1:50/1:100	DRAWN EC	CHECKED JH	PROJECT REFERENCE ODS_25-1073
PAPER SIZE A1	DWG NUMBER (20)001	DATE 04/06/26	REVISION 1
CLIENT ANDREW BINNS			

COPYRIGHT © ORANGE DESIGN STUDIO LIMITED