



South Elevation



North Elevation



East Elevation



NOTES

This drawing has been prepared specifically for the purpose of obtaining Planning and or Building Regulations Approval. Its suitability for other purposes without additional supplementary details and specifications cannot be guaranteed.

All dimensions are to be checked on site, any discrepancies are to be reported to the designer before work commences. Use only figured dimensions.

All structural components shown are indicative only. Details / calculations of structural members are to be provided by the Structural Engineer.

This drawing is not to be copied or divulged to a third party without written permission.

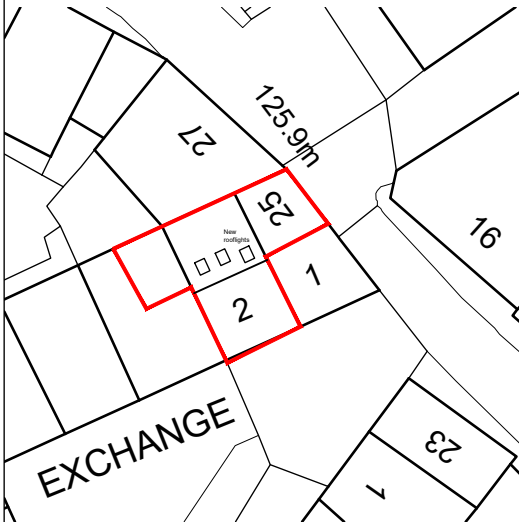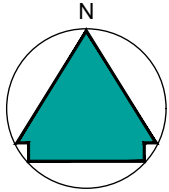

Block Plan at 1:500



Revisions		
P01	Preliminary Issue	25.06.26
P02	Client Amendment	10.07.26
P03	Amendment	20.08.26
P04	Block plan added	30.08.26

Project:

Internal Alterations


at 2 Exchange
Honley
Holmfirth

for Jonathan Sowter


Proposed Floor Plans and Elevations

Purpose of issue: PLANNING


Drawn	RYA
Date	June 2026
Scales	1:100 @ A3
Drawing No.	2628 - 0301 - P04

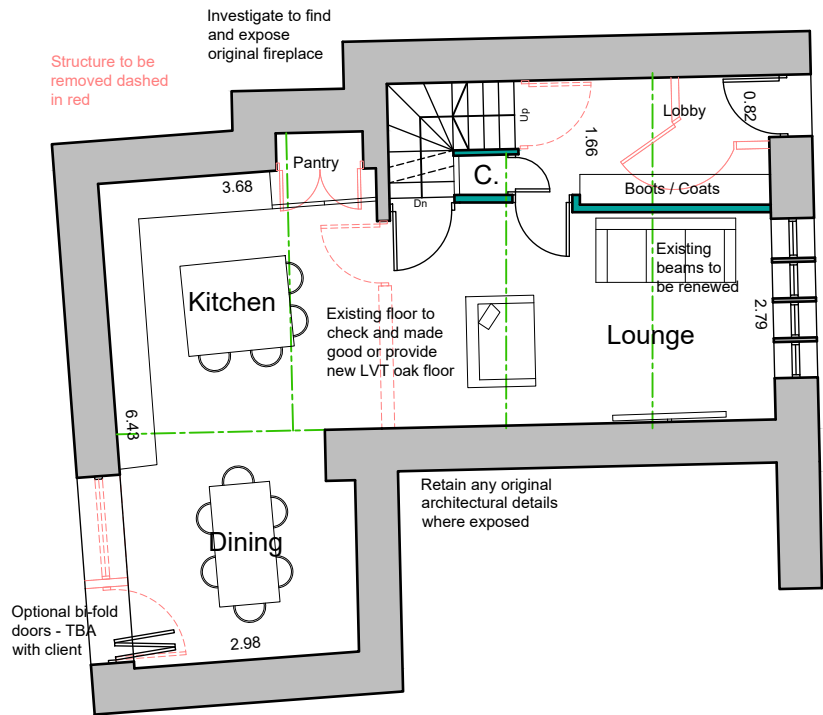

Ground Floor Plan

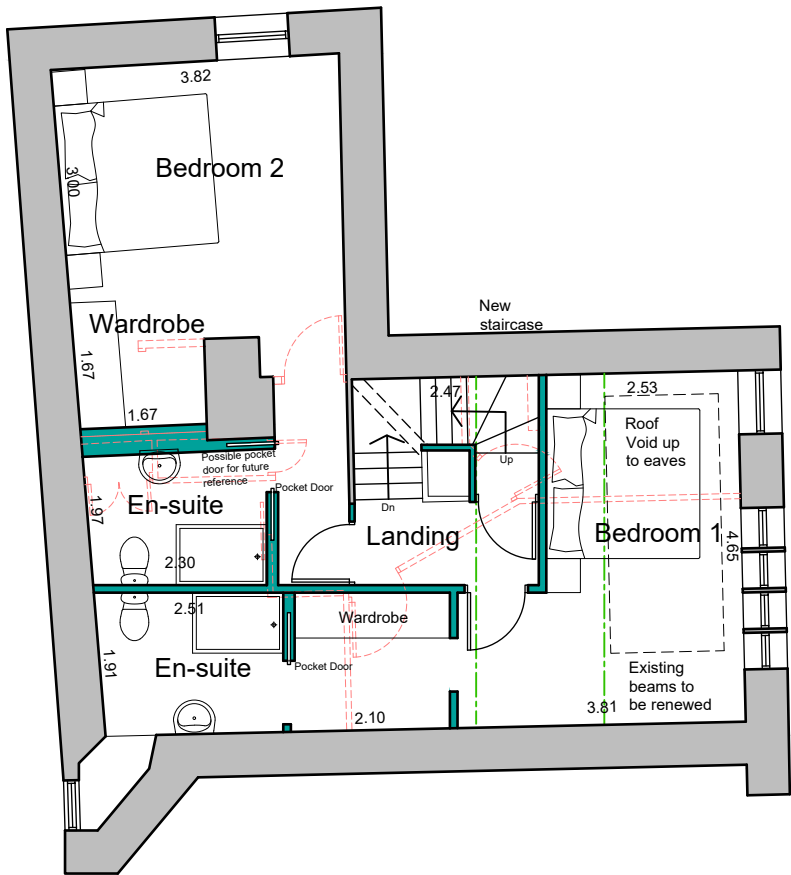

First Floor Plan

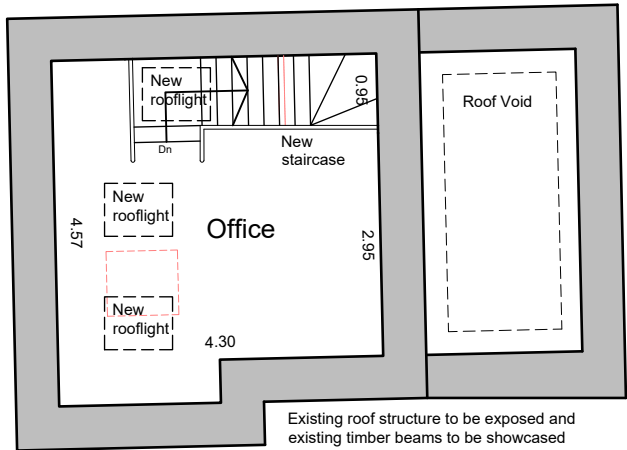

Second Floor Plan

Scale 1:100

