


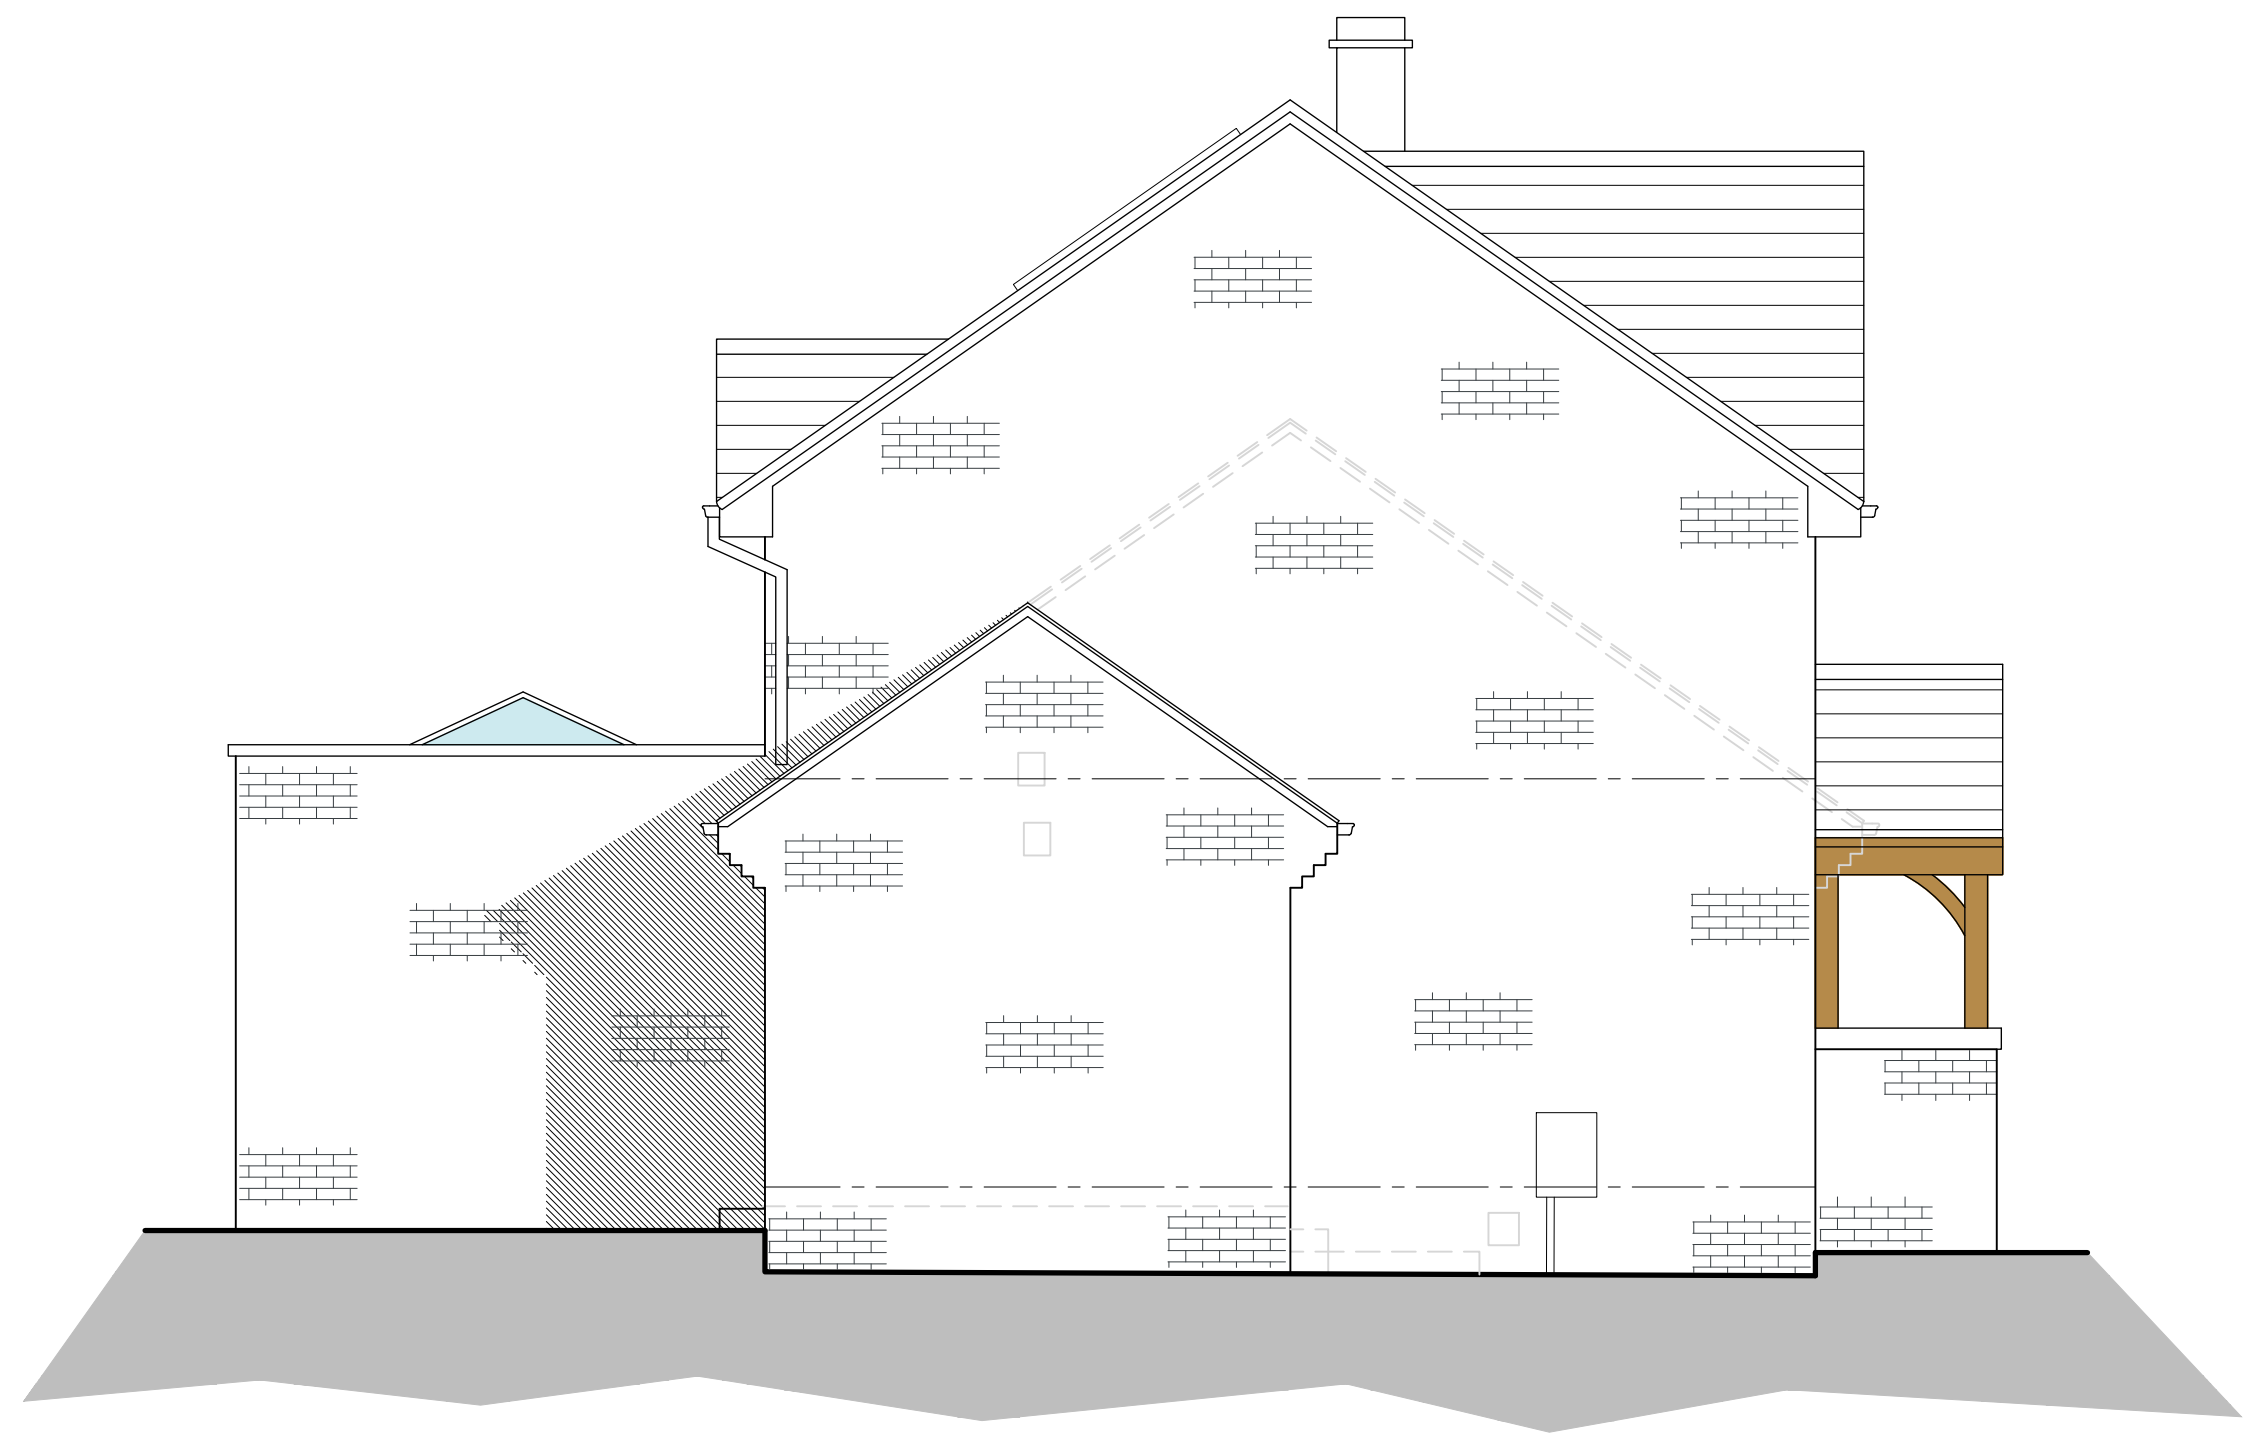


Proposed South East Facing Side Elevation
Scale 1:50




Proposed North West Facing Side Elevation
Scale 1:50



Proposed North East Facing Front Elevation
Scale 1:50

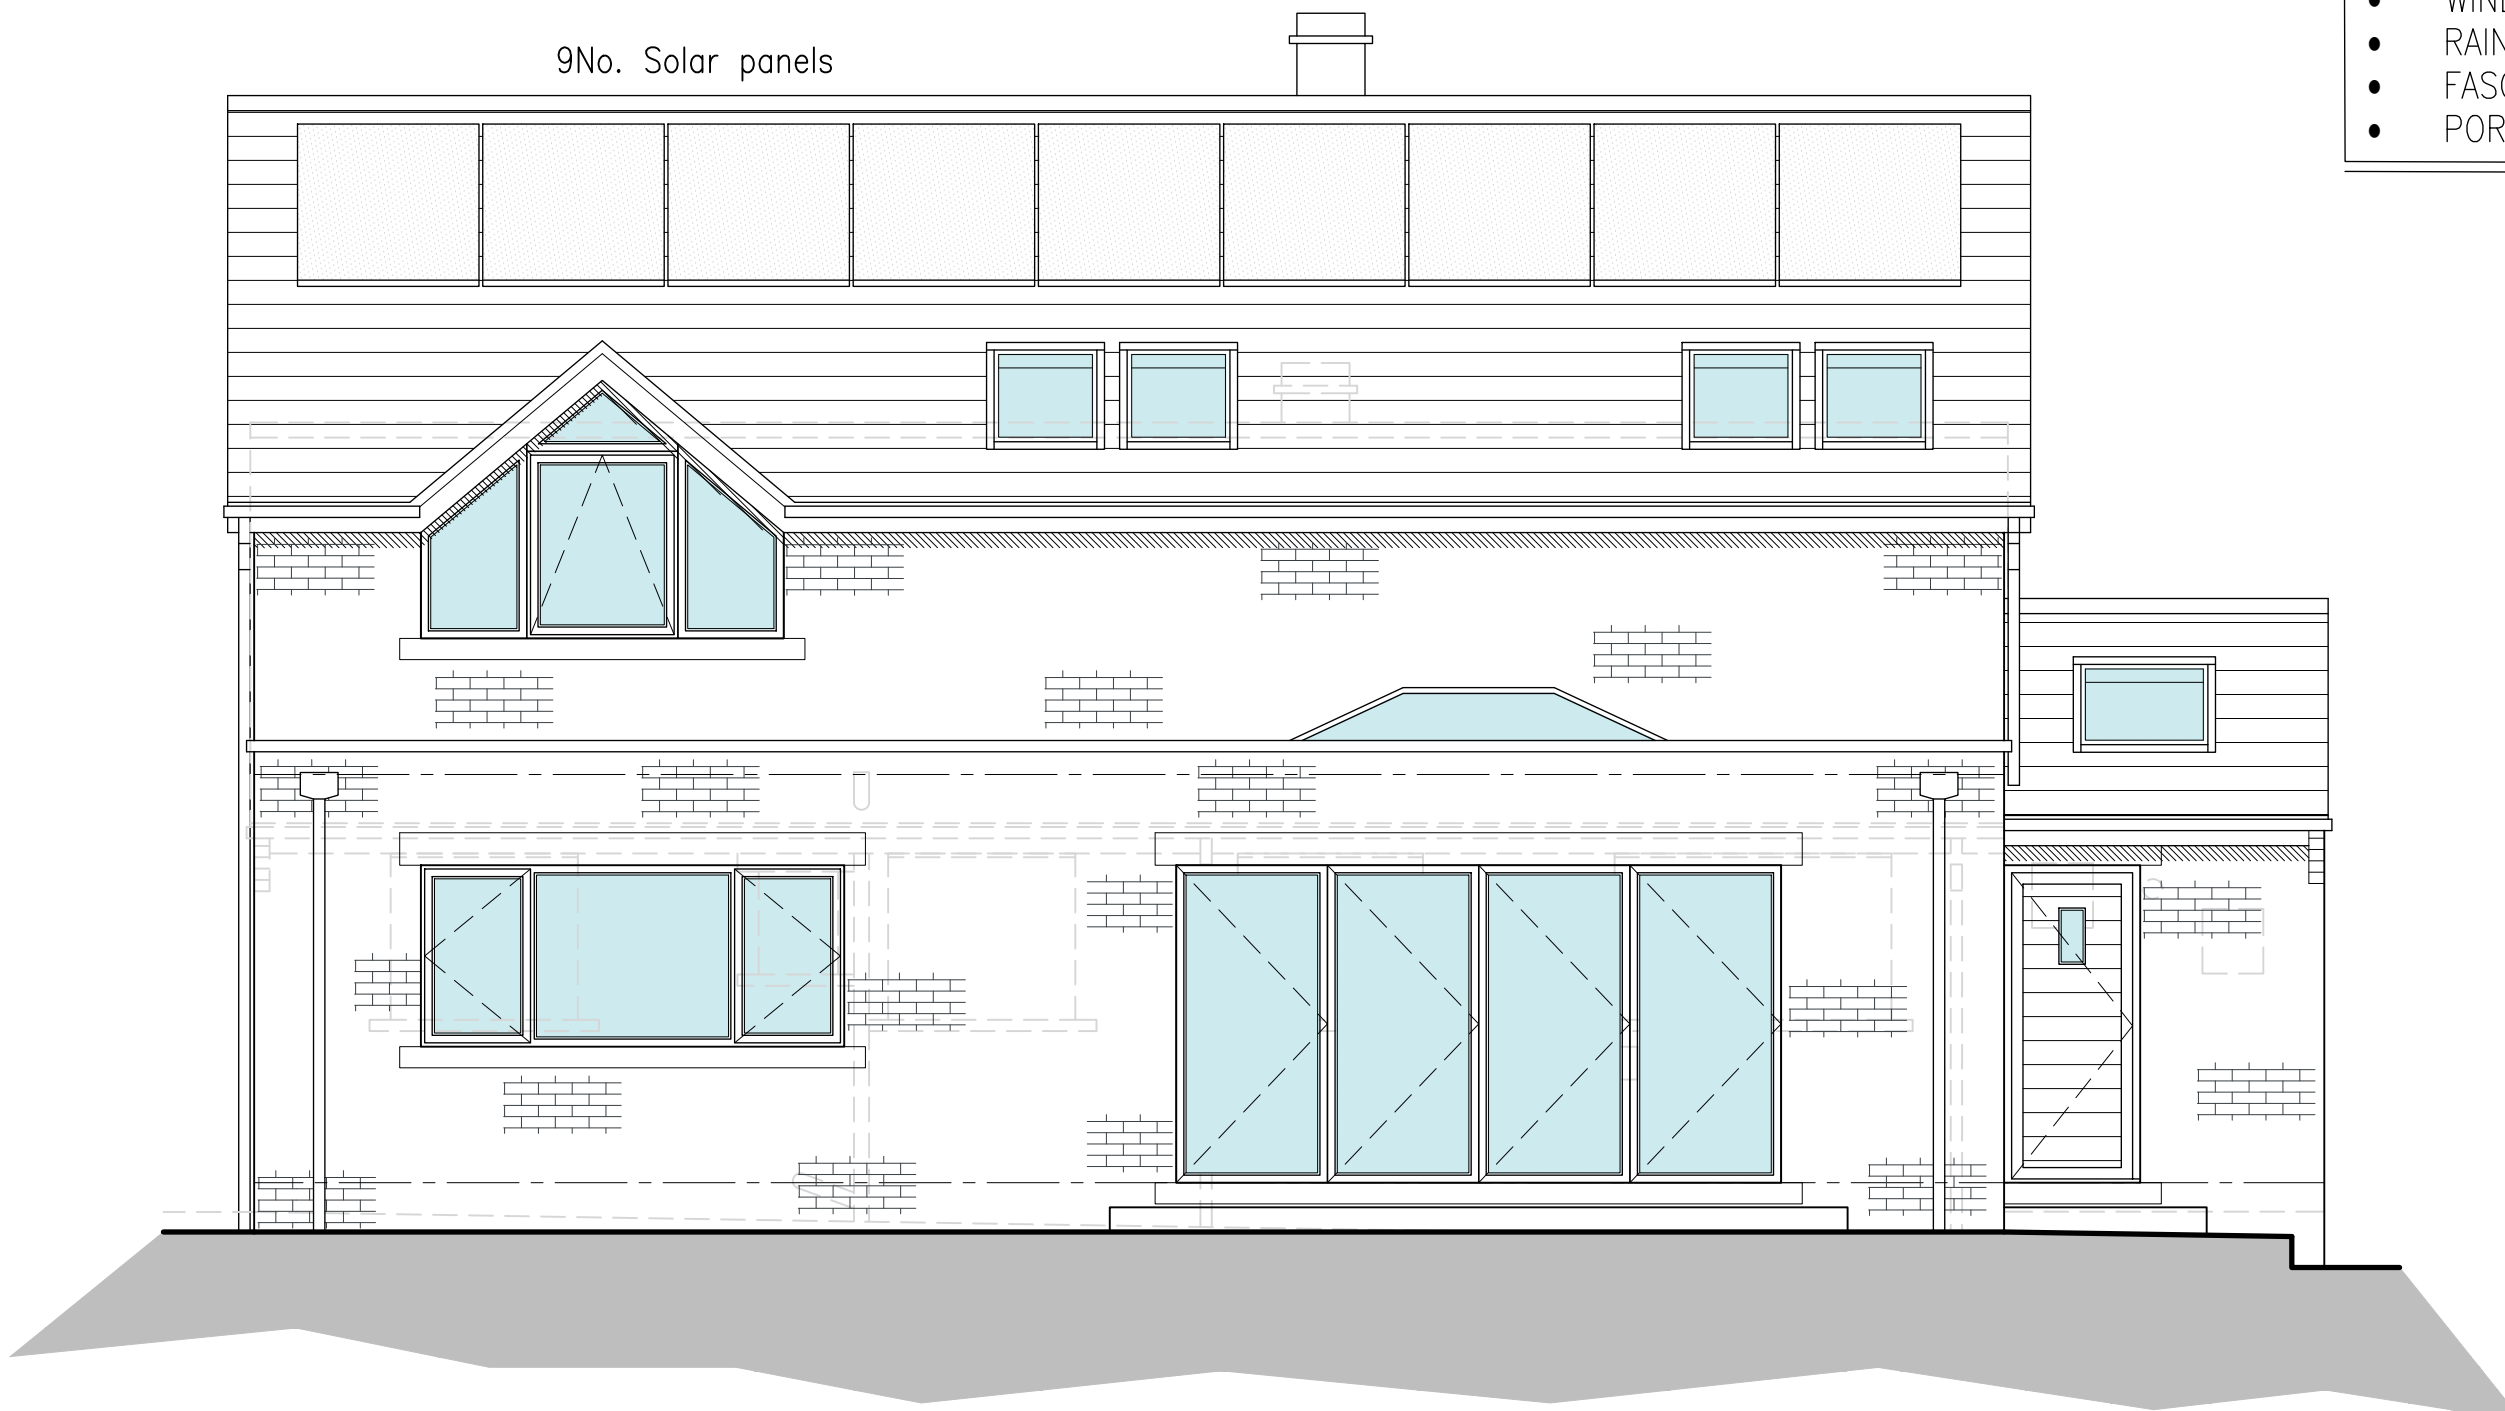

Proposed South West Facing Rear Elevation
Scale 1:50

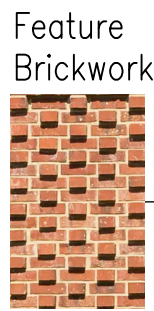

- NOTES**
1. No dimensions to be scaled.
IF IN DOUBT ASK.
 2. All dimensions must be checked and verified on site by the Contractor prior to the commencement of works and Hinchliffe Architecture & Design Ltd. to be notified of any discrepancies.
 3. The copyright of these drawings remains the property of Hinchliffe Architecture & Design Ltd. They must not be reproduced in any way without prior written consent from the originator (Hinchliffe Architecture & Design Ltd.)
 4. Any works undertaken on site prior to obtaining full written approval from the Planning Department & Building Control is at the Contractor/Clients own risk. Works should not commence until ALL approvals are granted.

- PROPOSED MATERIALS**
- WALLS – COURSED BRICKWORK (65mm)
 - ROOF – SMOOTH CONCRETE TILE/EPDM
 - DOORS – LIGHT GREY ALUMINIUM/COMPOSITE
 - WINDOWS – LIGHT GREY ALUMINIUM/PVCu
 - RAINWATER GOODS – BLACK PVCu
 - FASCIA & SOFFITS – LIGHT GREY TIMBER
 - PORCH – GREEN OAK

C	01/08/26	NORTH WEST ELEVATION AMENDED
B	07/08/26	CLIENT AMENDMENTS
A	26/08/26	FIRST ISSUE
Rev.	Date	Description
Status		
PLANNING		
hinchliffe architecture & design Hinchliffe A&D 24 Carr View Road Holmfirth West Yorkshire HD9 1SX 01921 907 142 01484 520 764 info@hinch-architecture.co.uk www.hinch-architecture.co.uk		
Client		
MR A. CROWTHER		
Project		
CREGNEISH CHAPLEGATE, SCHOLDS HOLMFIRTH WEST YORKSHIRE HD9 1SX		
Drawing Title		
PROPOSED ELEVATIONS		
Scale (at A1)		Date
1:50		AUG' 2026
Drg. no.		Rev.
390-26-PL04		C