




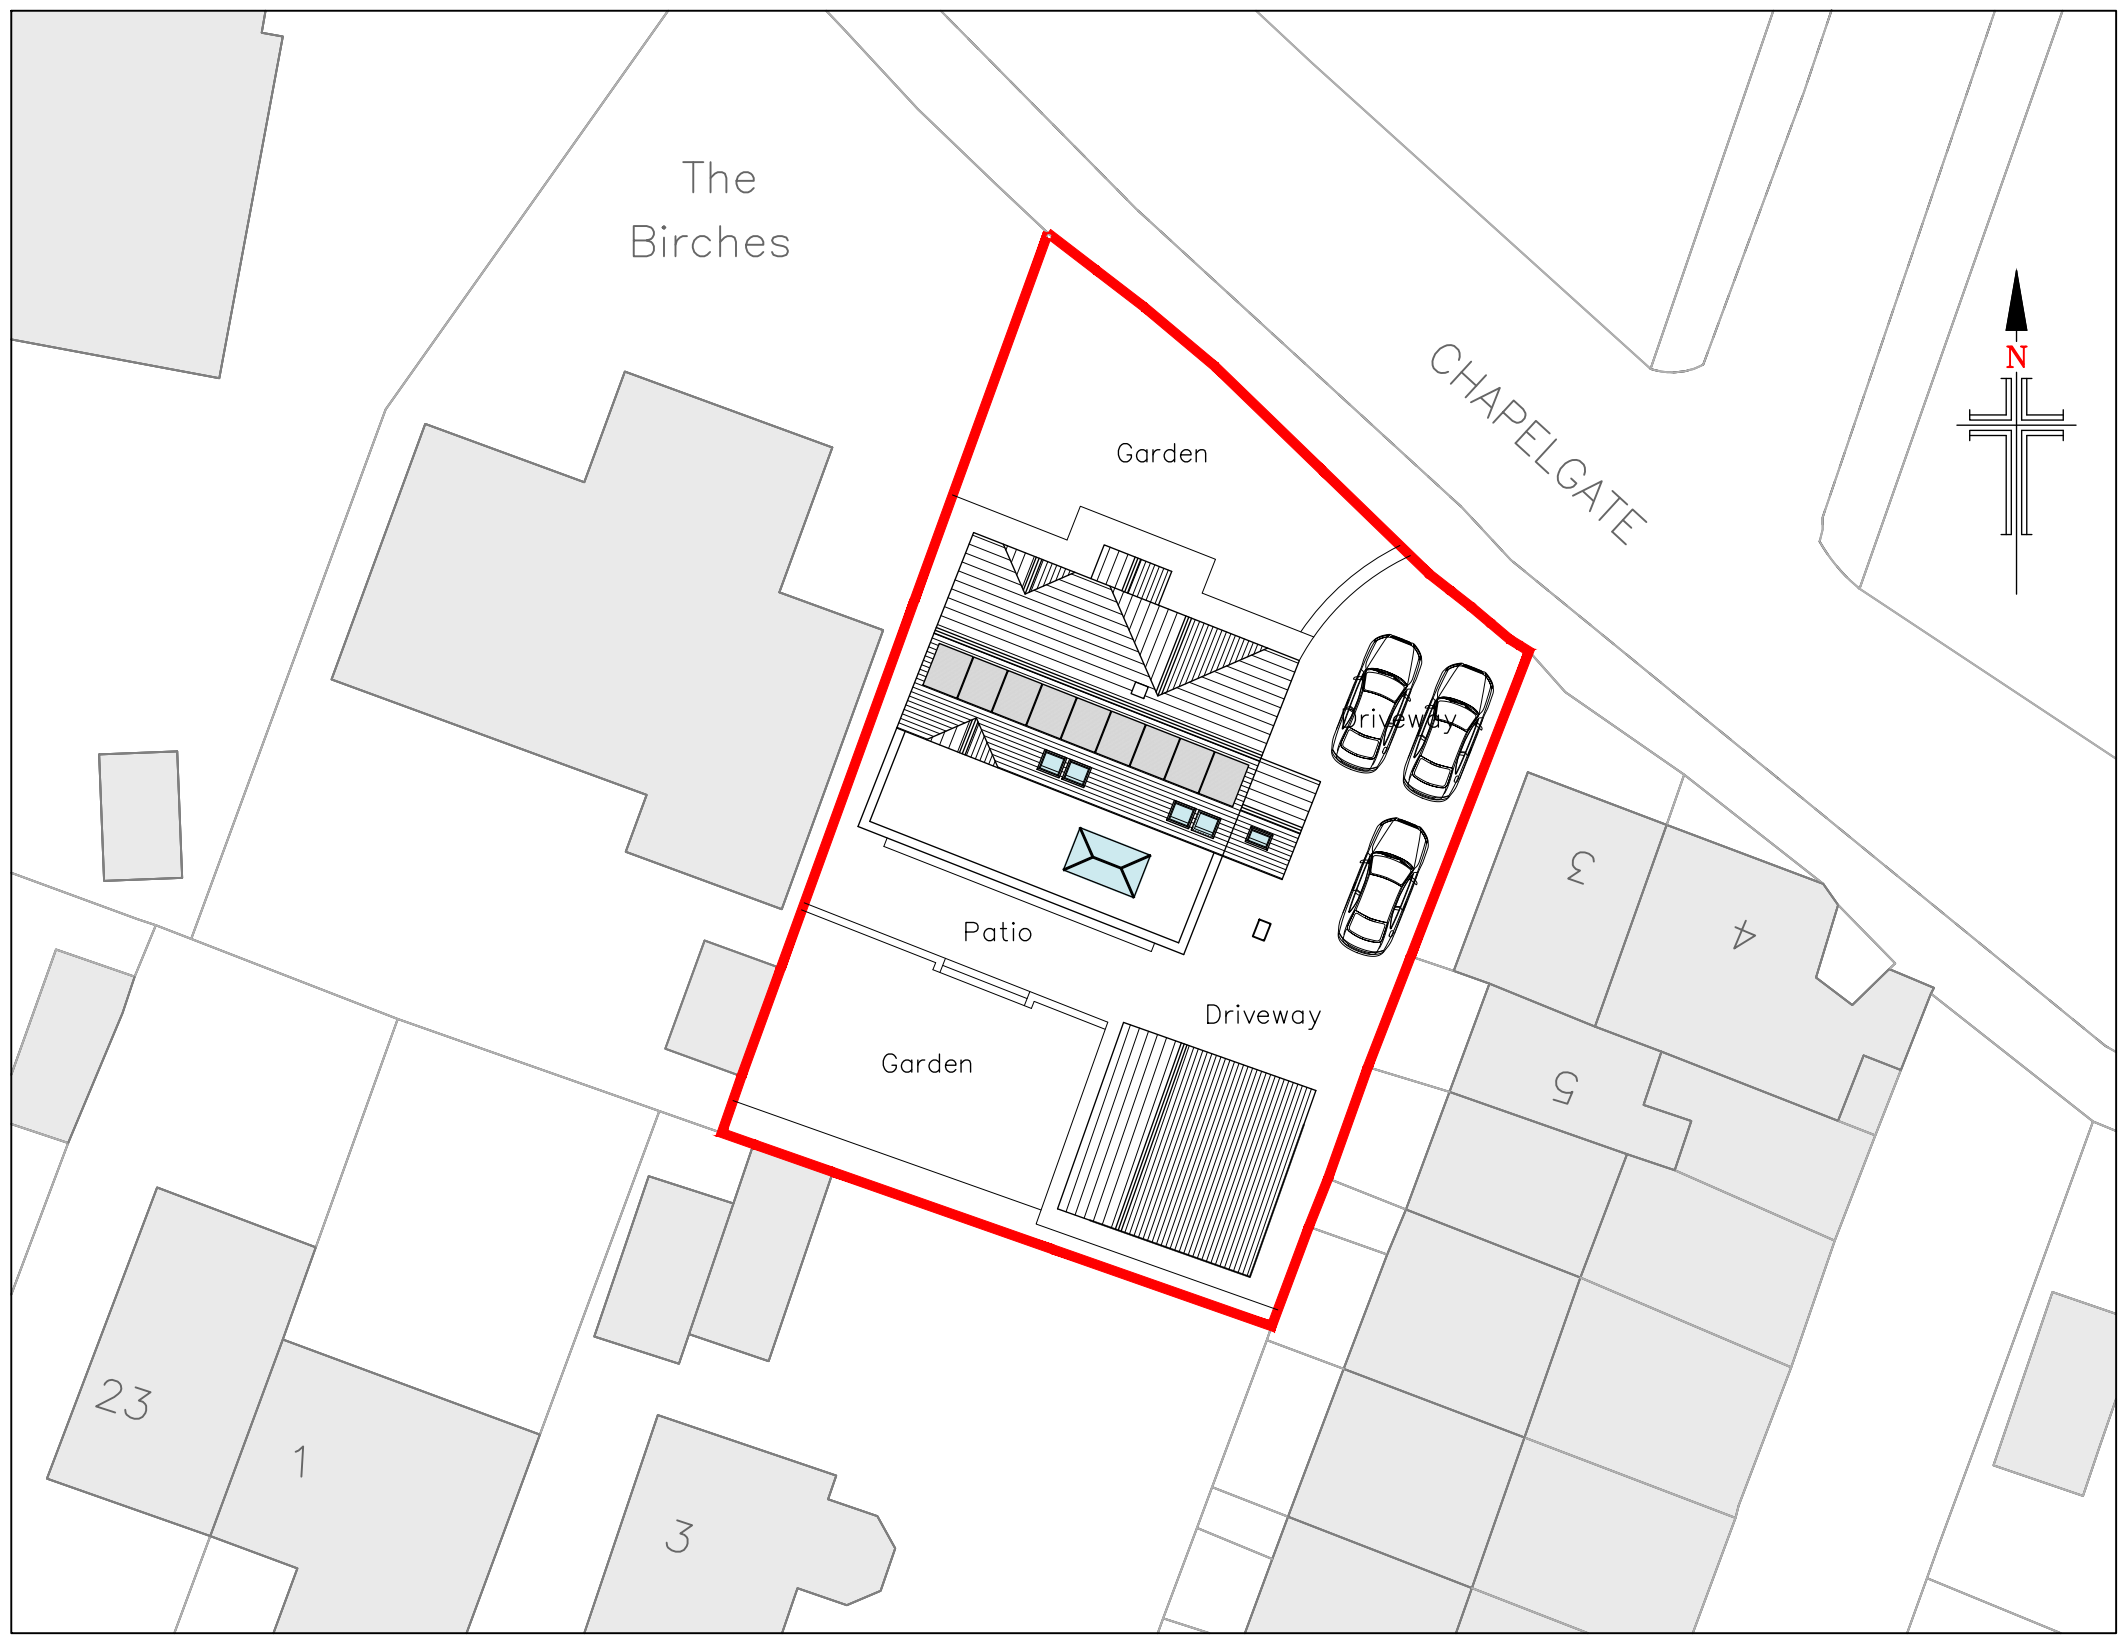


Proposed Site Layout
Scale 1:250

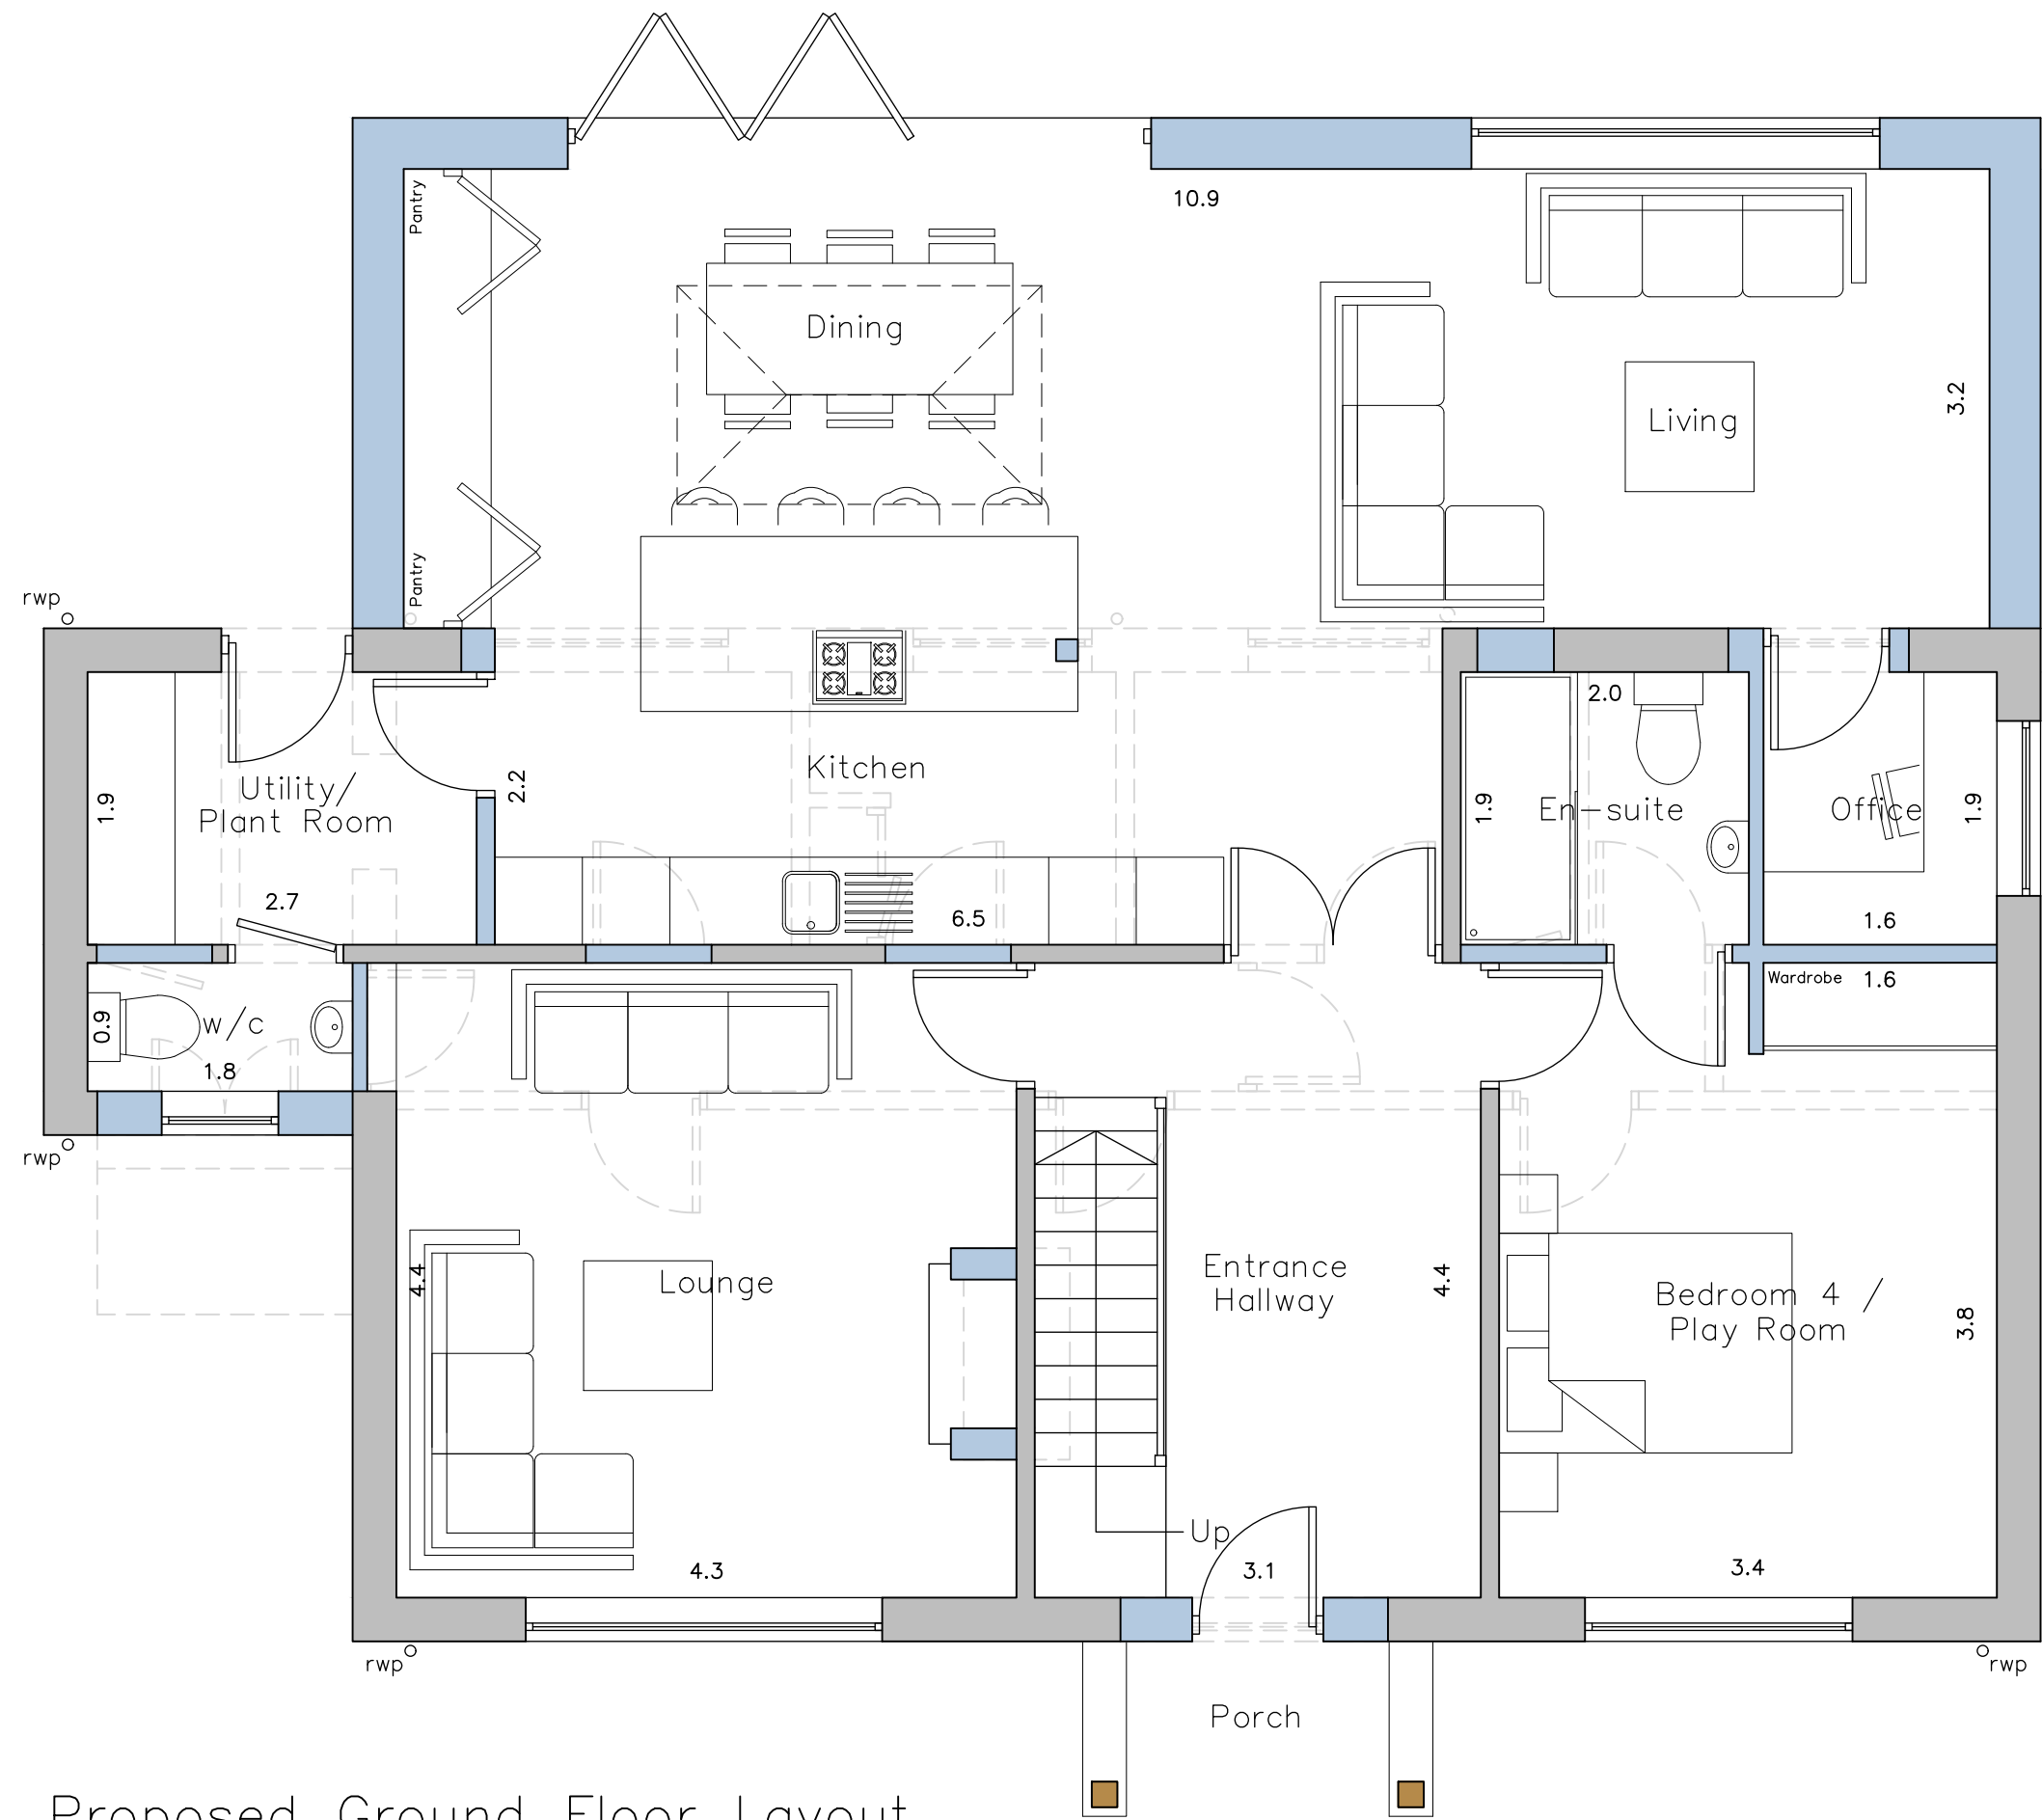

Proposed Ground Floor Layout
Scale 1:50

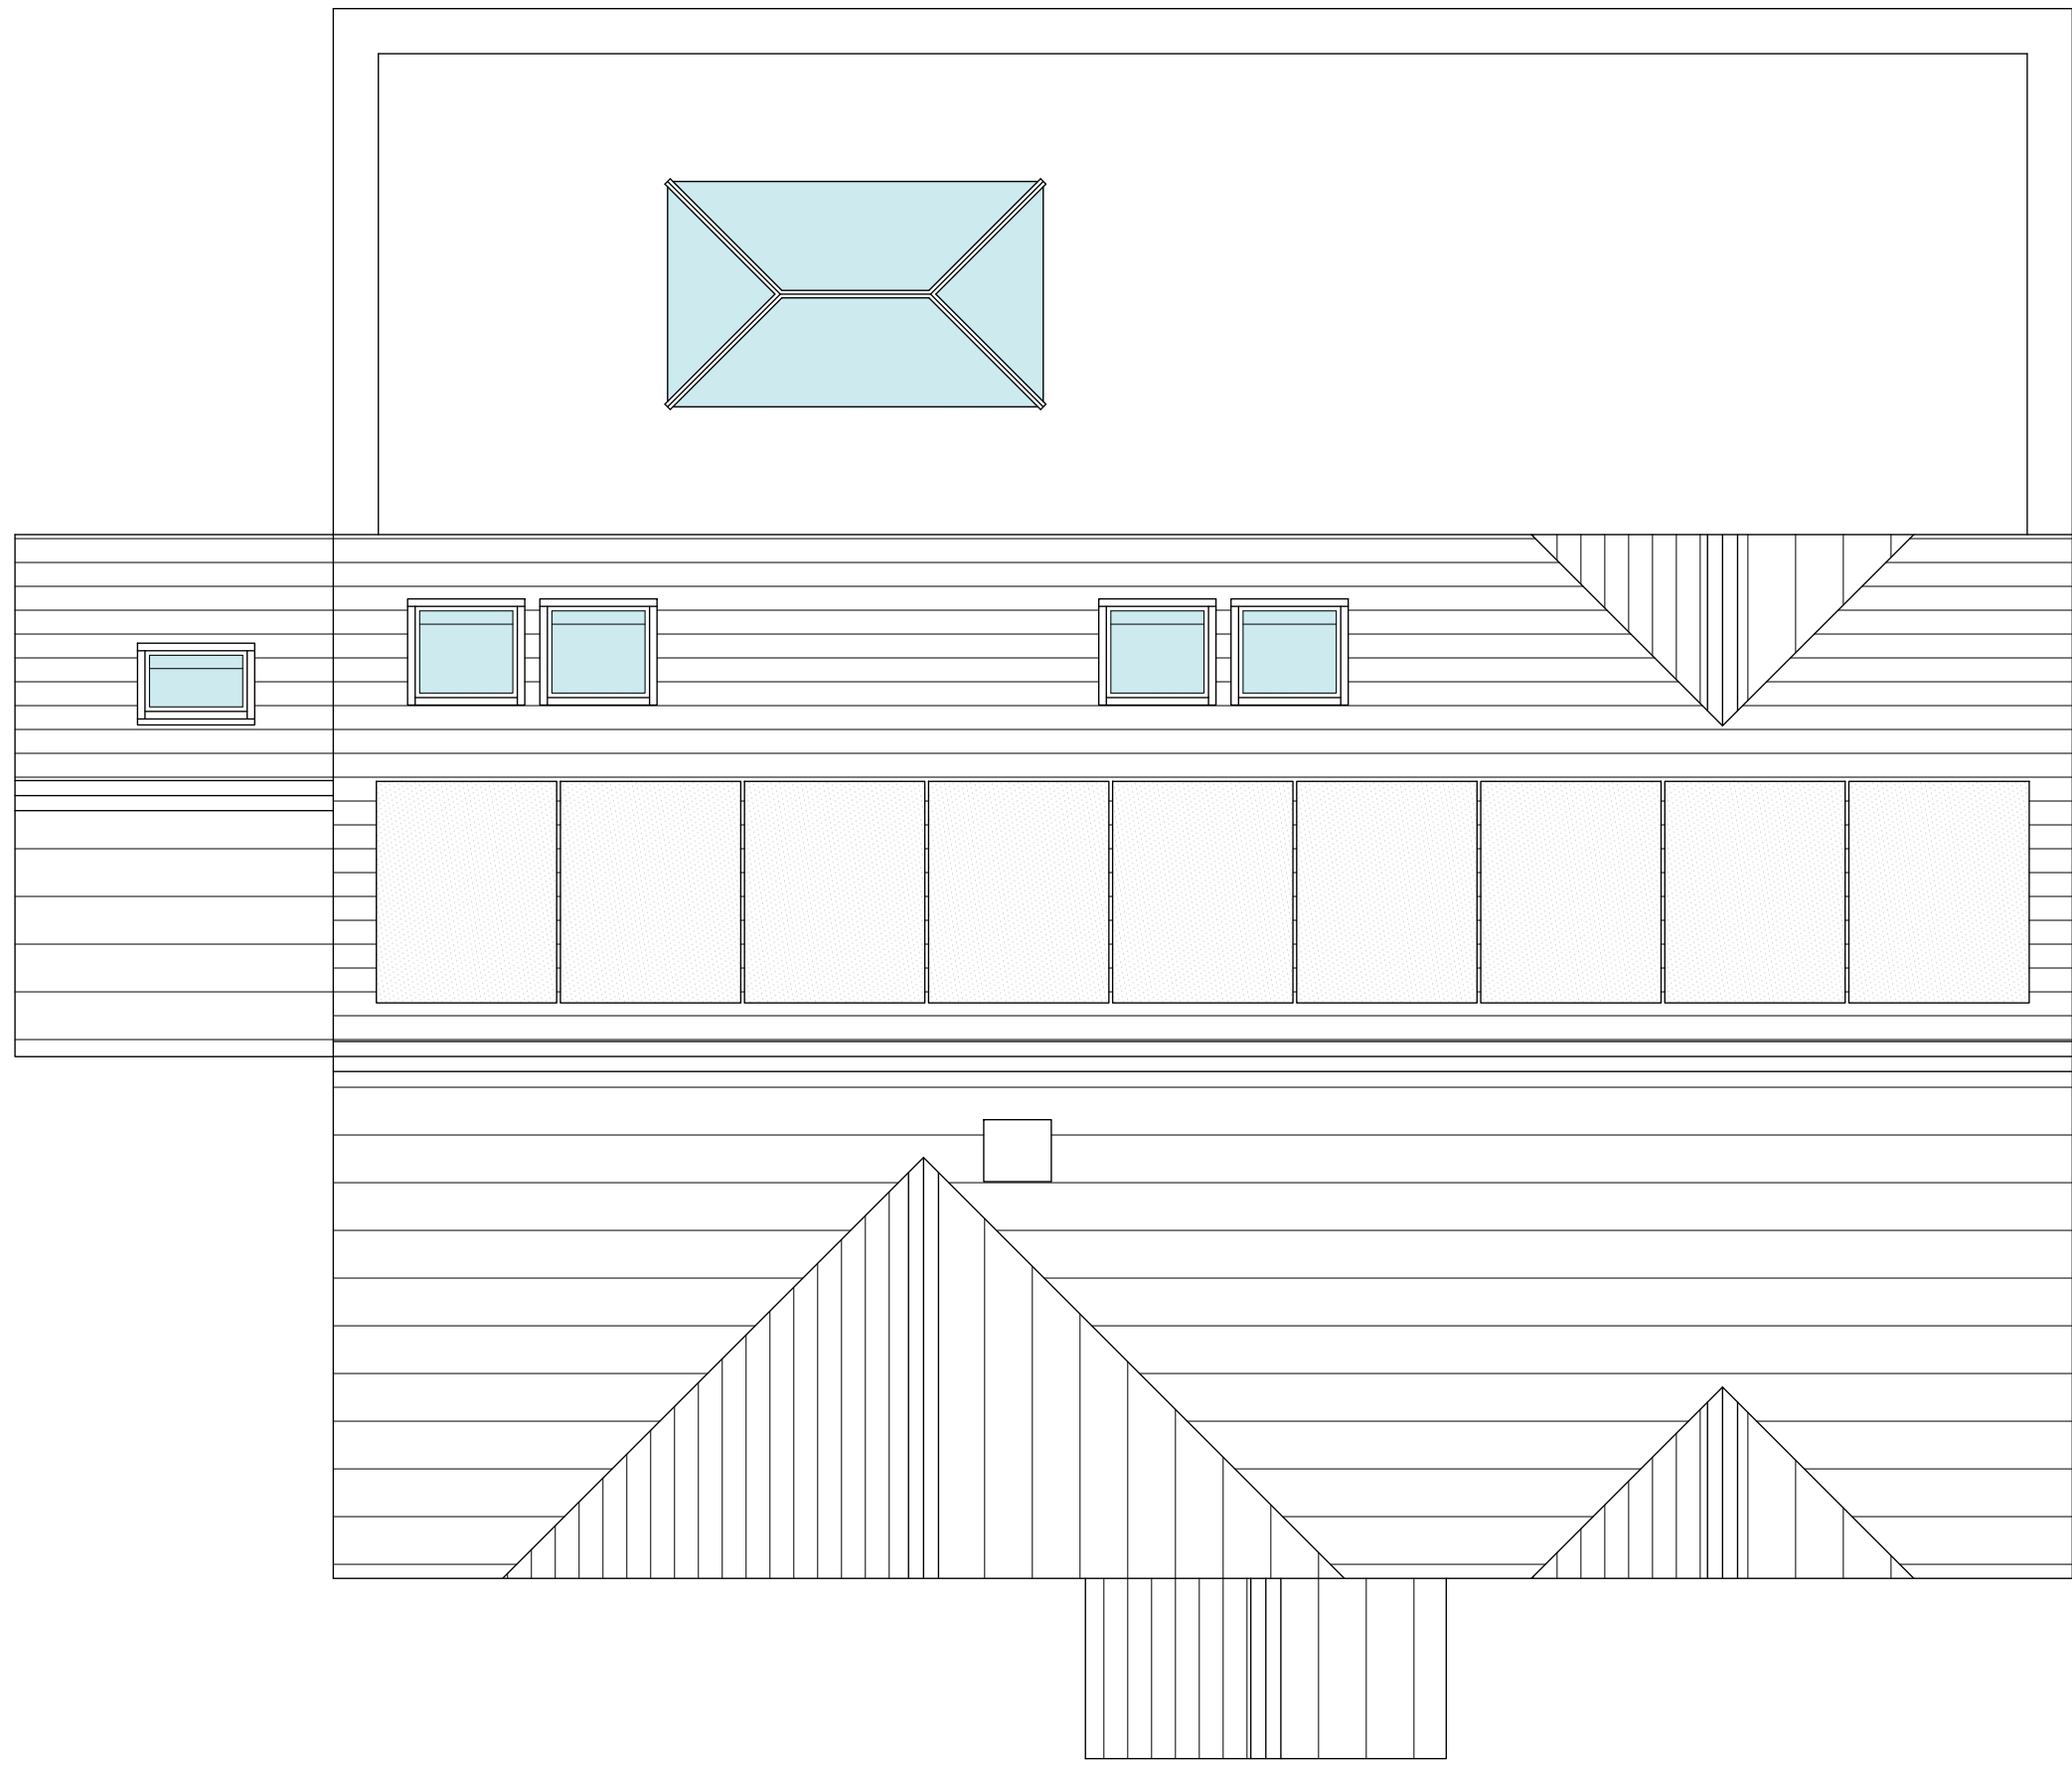

Proposed Roof Layout
Scale 1:50

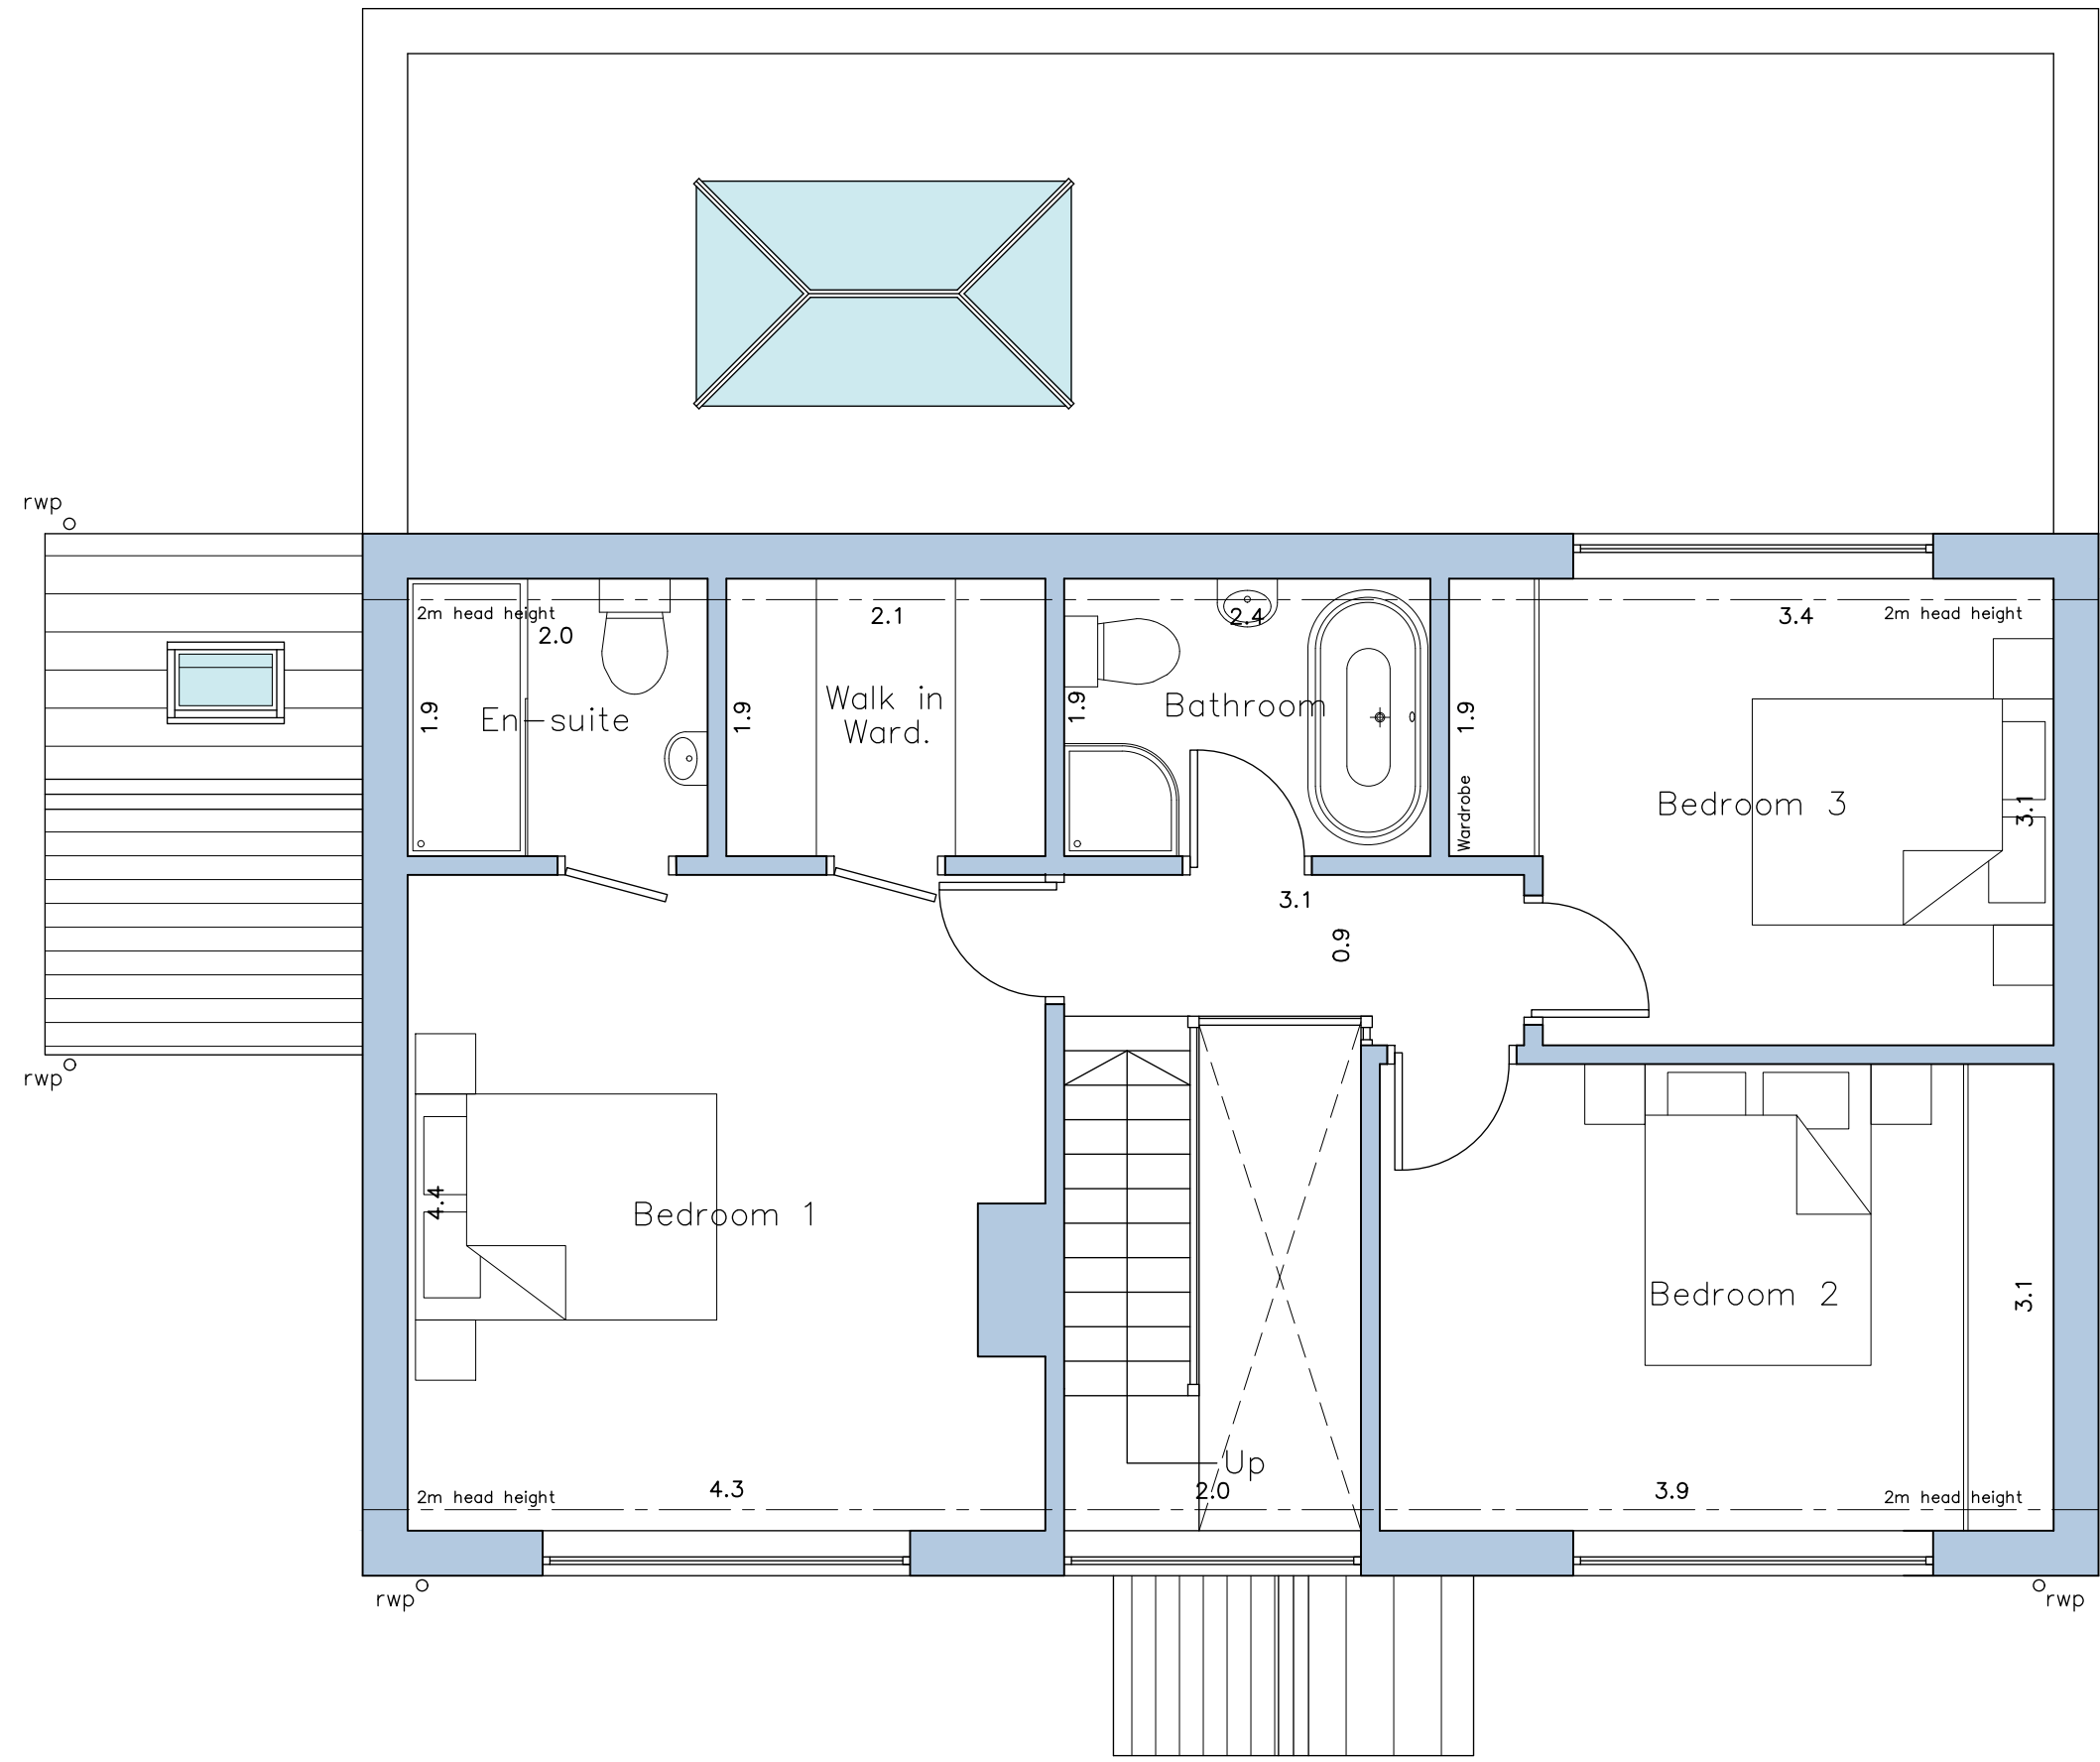

Proposed First Floor Layout
Scale 1:50

- NOTES**
1. No dimensions to be scaled. IF IN DOUBT ASK.
 2. All dimensions must be checked and verified on site by the Contractor prior to the commencement of works and Hinchliffe Architecture & Design Ltd. to be notified of any discrepancies.
 3. The copyright of these drawings remains the property of Hinchliffe Architecture & Design Ltd. They must not be reproduced in any way without prior written consent from the originator (Hinchliffe Architecture & Design Ltd.)
 4. Any works undertaken on site prior to obtaining full written approval from the Planning Department & Building Control is at the Contractor/Clients own risk. Works should not commence until ALL approvals are granted.

B	01/08/24	CLIENT AMENDMENTS
A	24/08/24	FIRST ISSUE
Rev.	Date	Description
Status		
PLANNING		
hinchliffe architecture & design Hinchliffe A&D 24 Carr View Road Holehouse West Yorkshire HD9 1SX 01921 907 142 01484 520 764 info@hinch-architecture.co.uk www.hinch-architecture.co.uk		
Client		
MR A. CROWTHER		
Project		
CREGNEISH CHAPLEGATE, SCHOLES HOLMFIRTH WEST YORKSHIRE HD9 1SX		
Drawing Title		
PROPOSED FLOOR PLANS & SITE LAYOUT		
Scale (at A1)		Date
AS SHOWN		AUG' 2026
Drg. no.		Rev.
390-26-PL03		B