



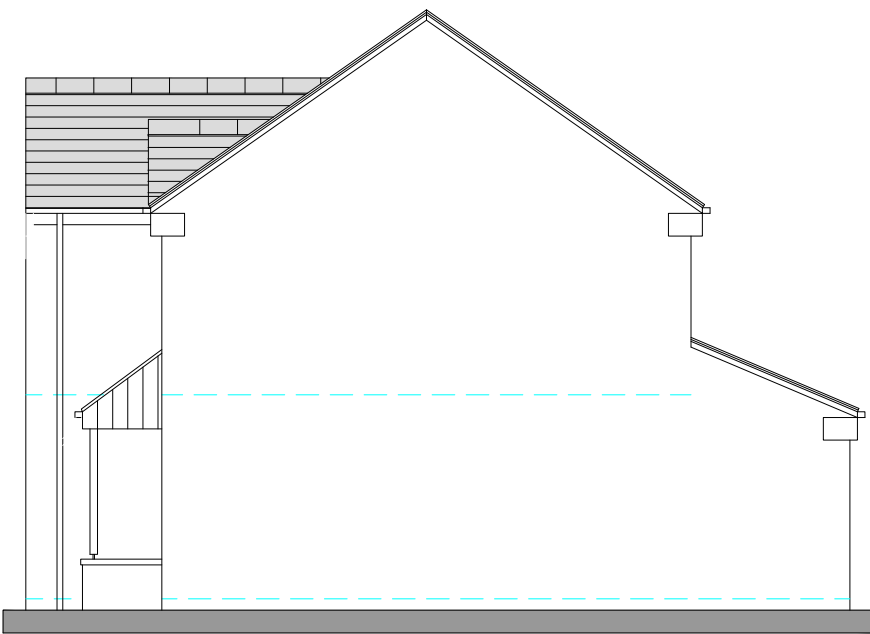


SOUTH ELEVATION




EAST ELEVATION

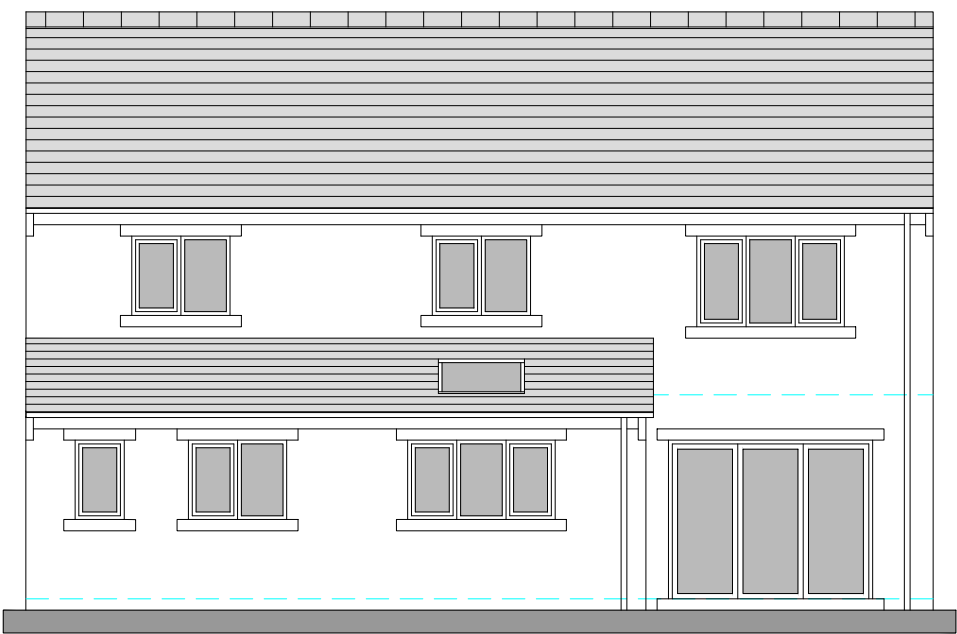


NORTH ELEVATION

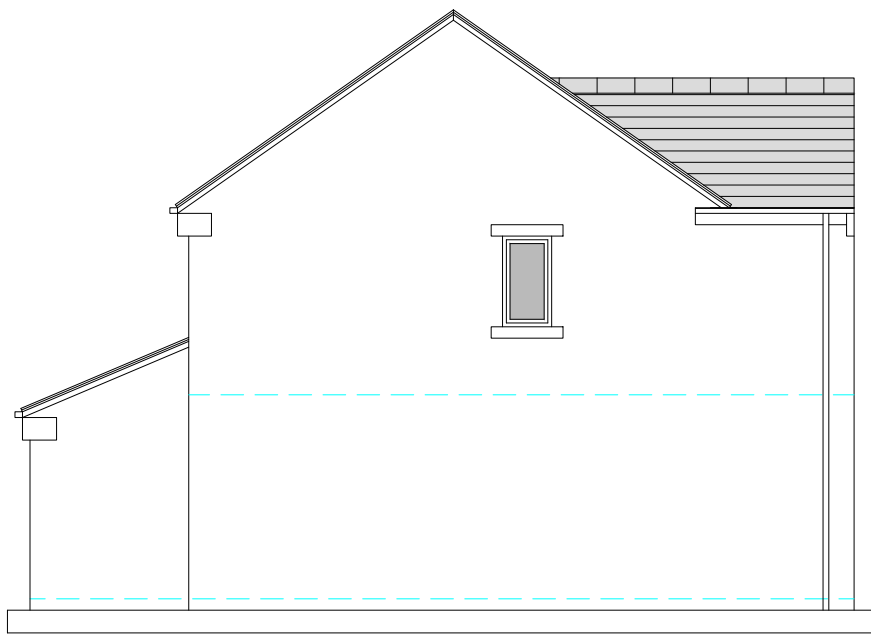


WEST ELEVATION

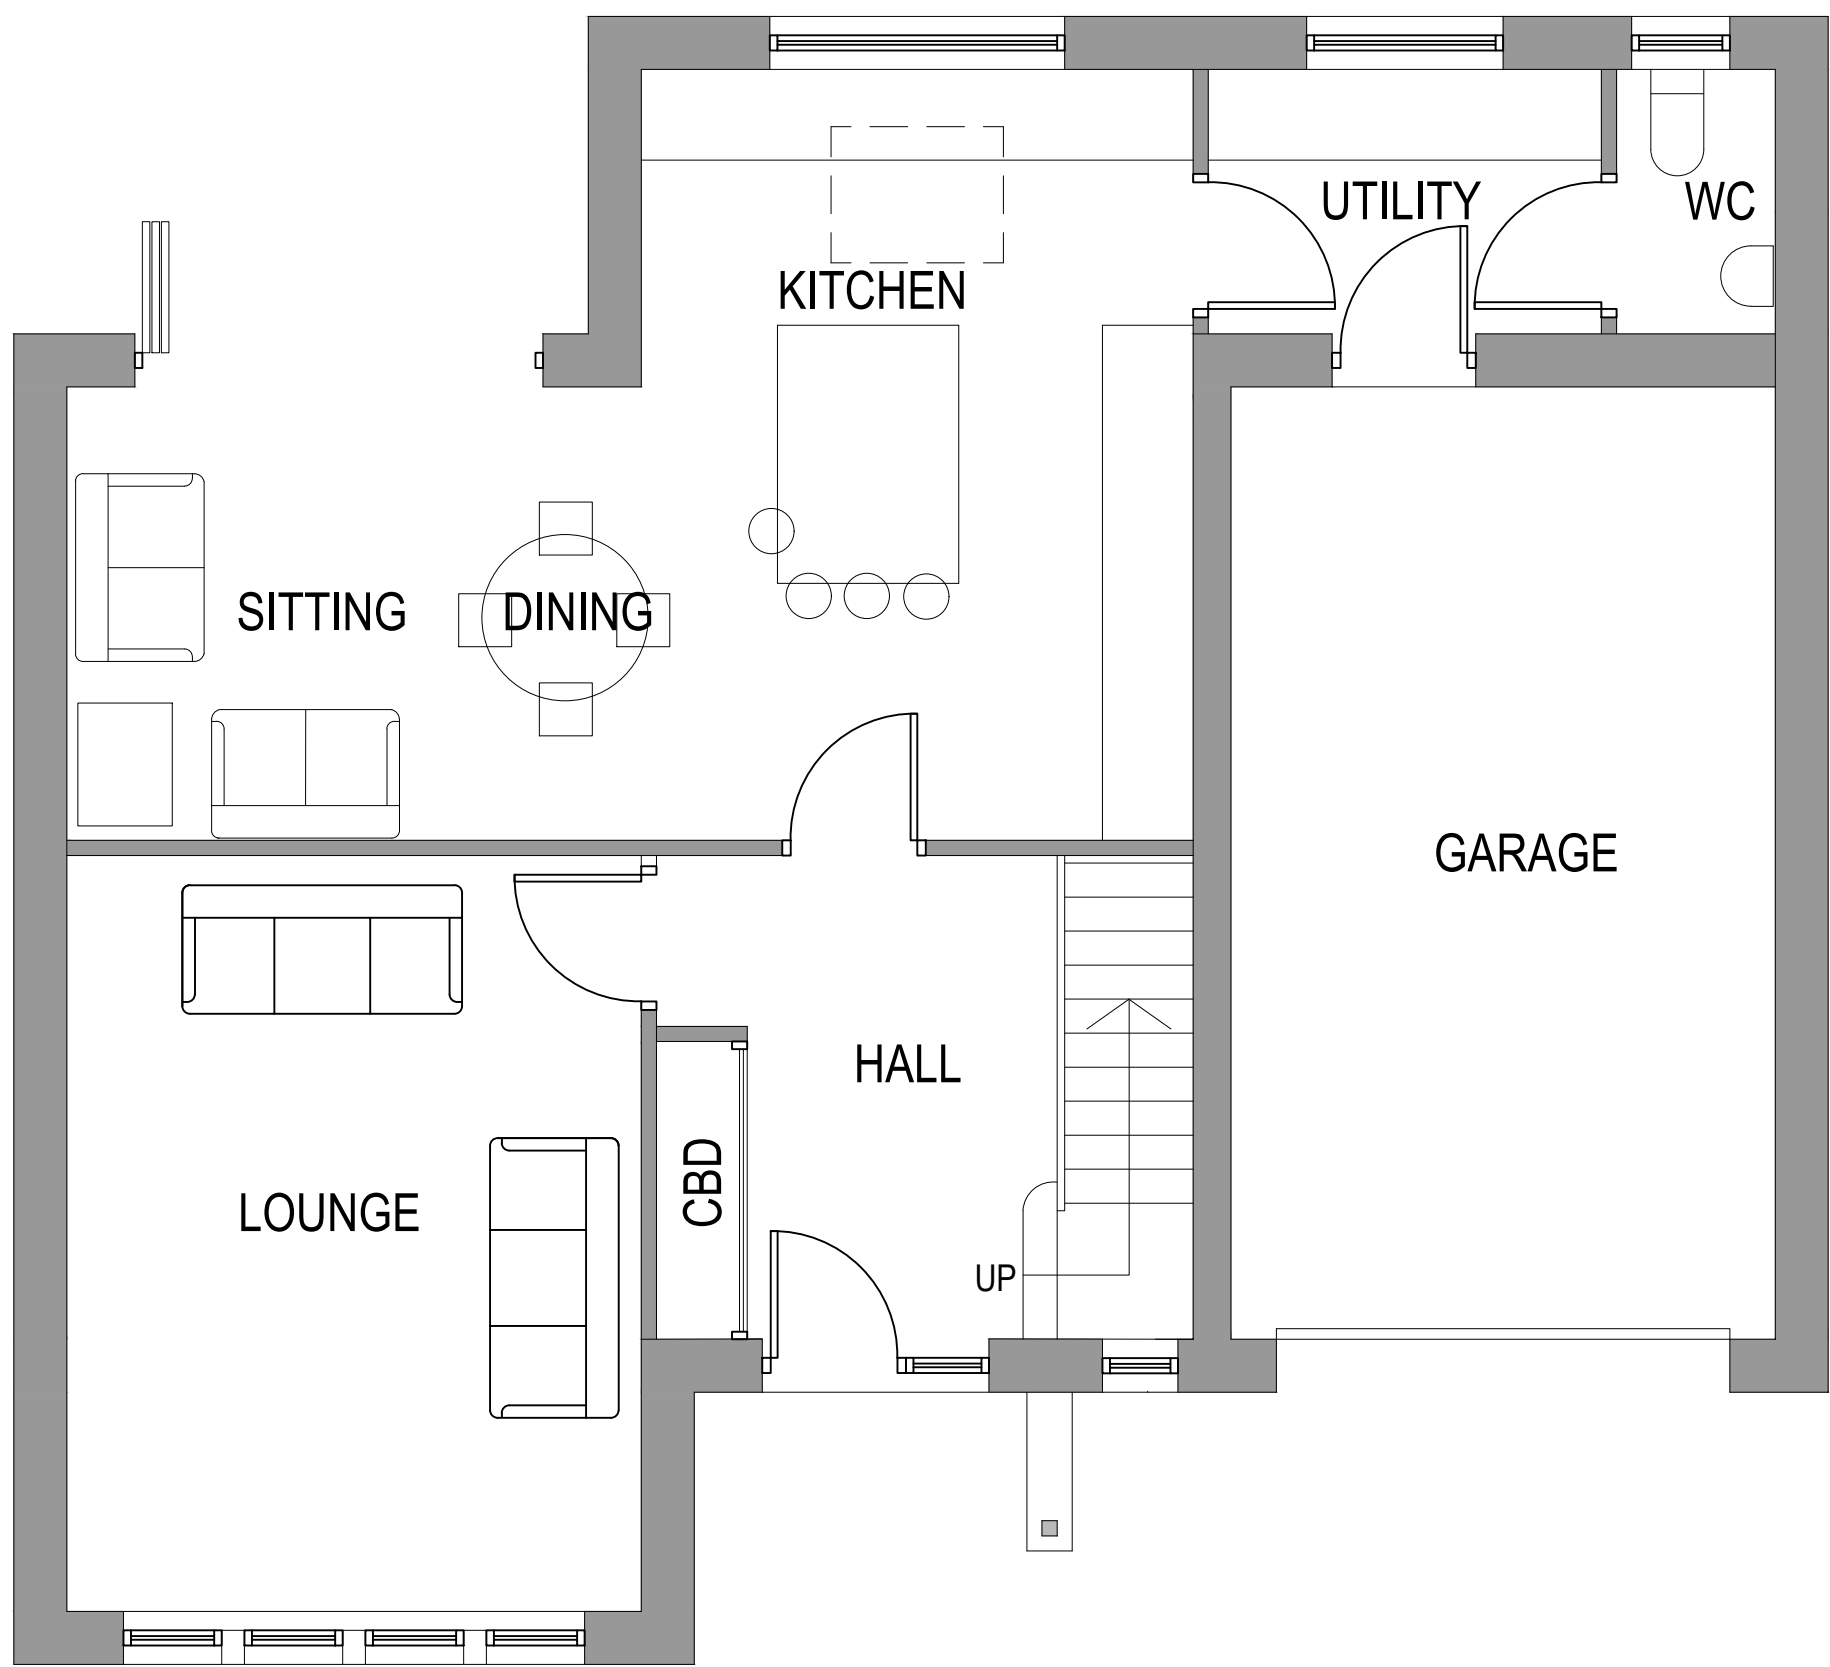

GROUND FLOOR PLAN

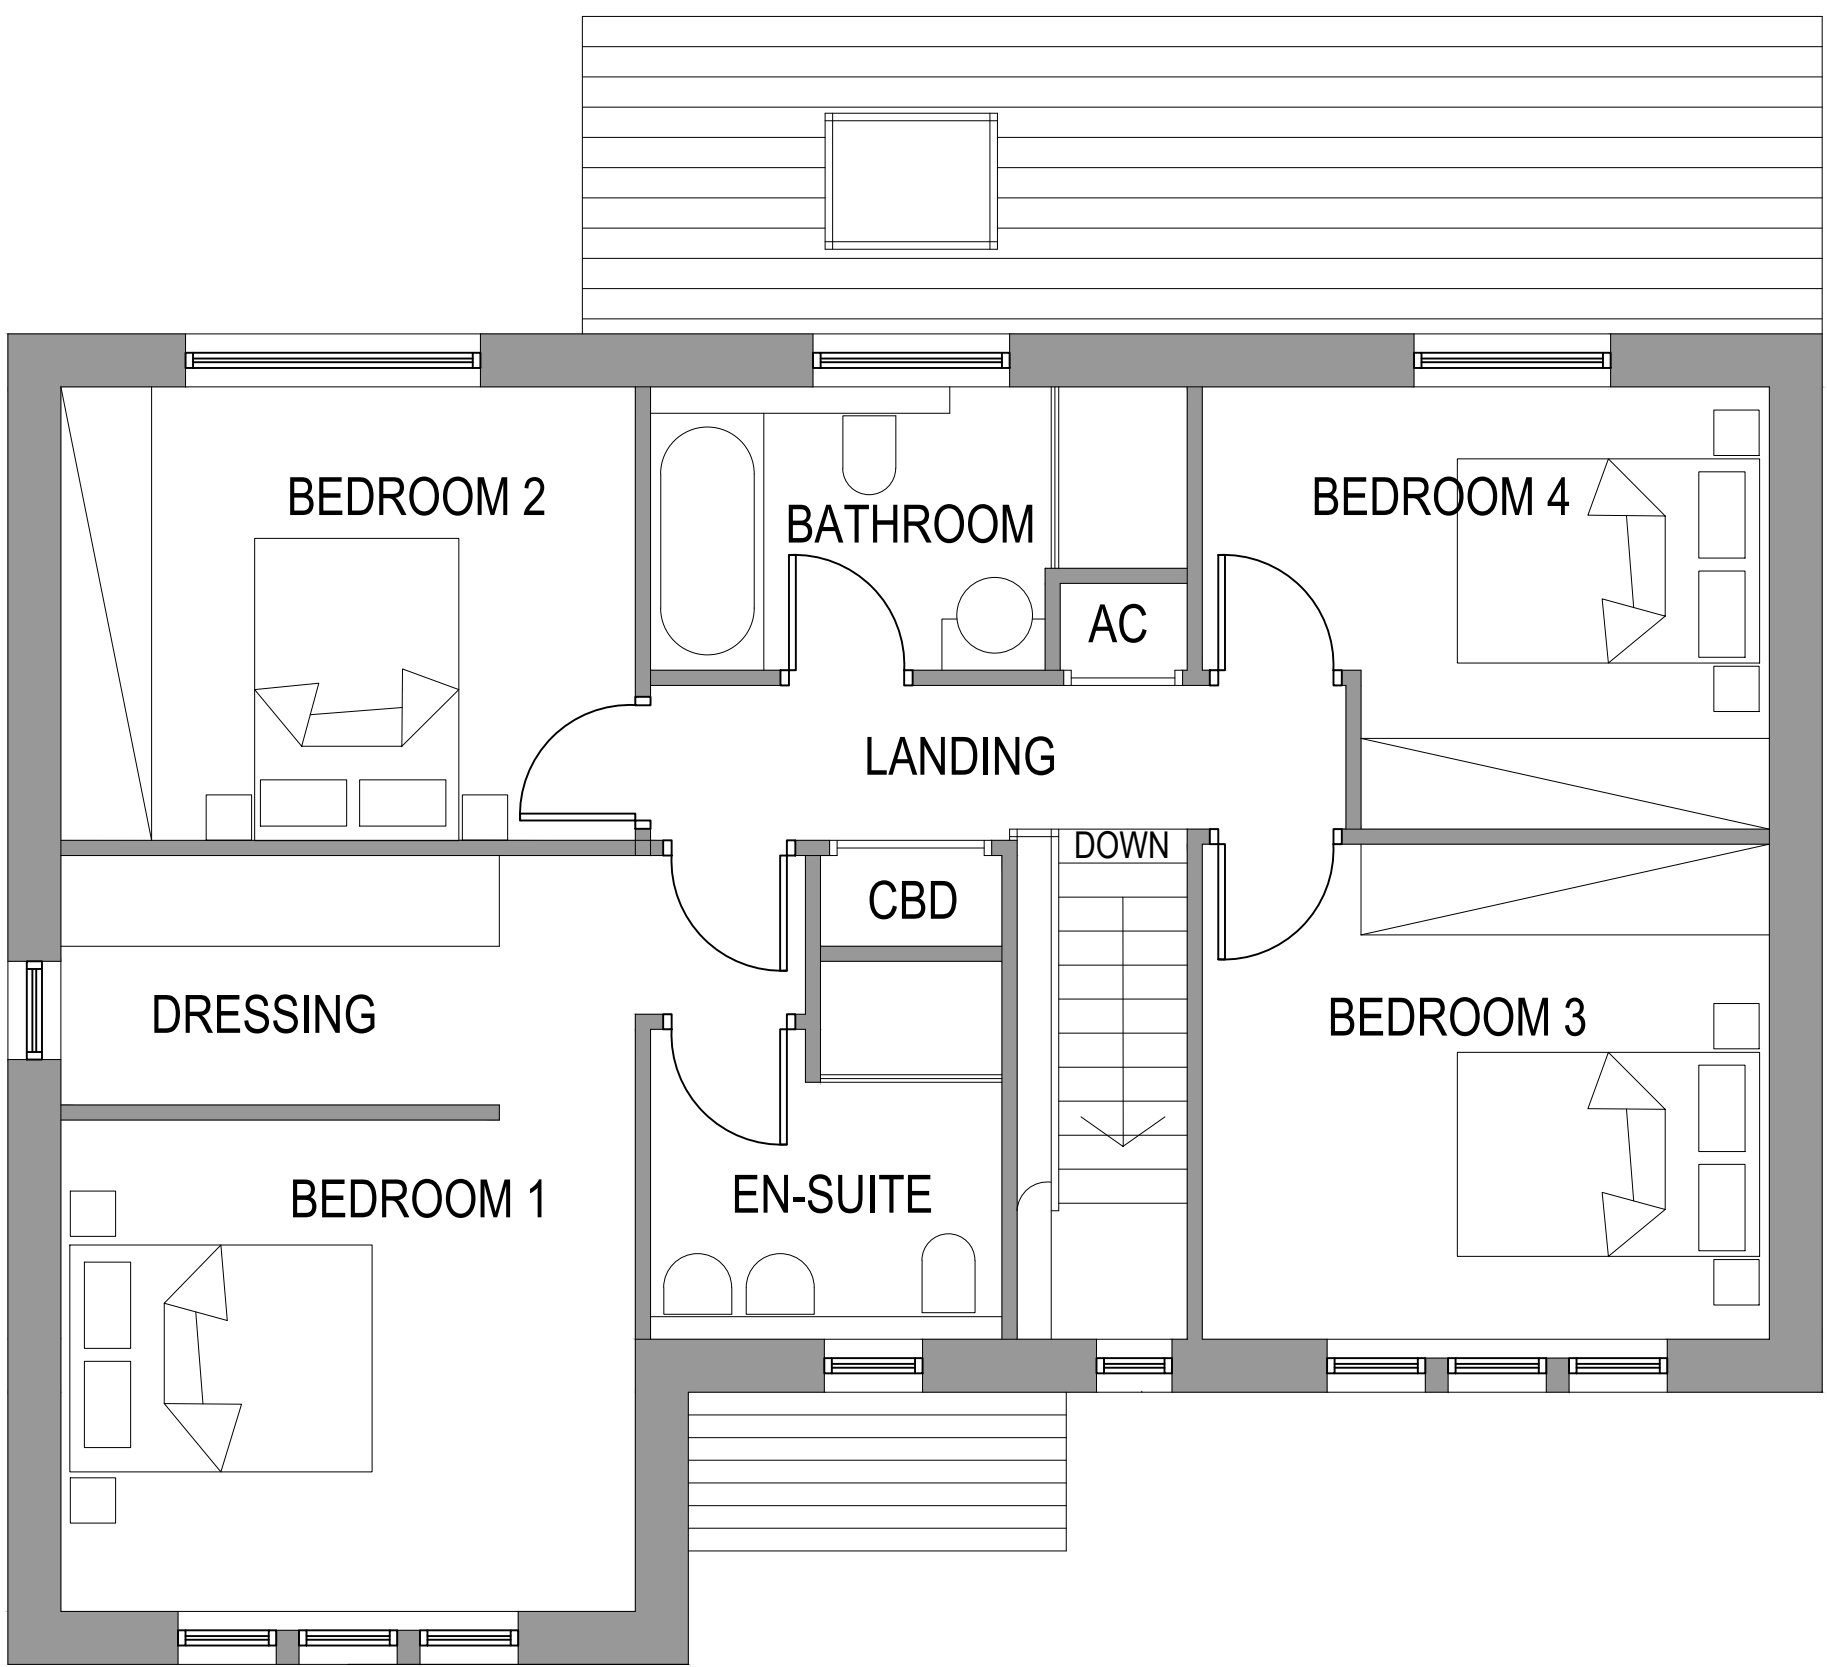

FIRST FLOOR PLAN

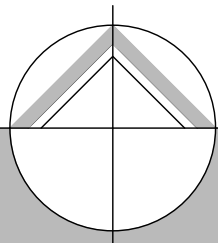

northern design
partnership

Chartered Architects
The Chapel, Millmoor Road,
Meltham, Holmfirth, HD9 5JU

www.northerndesignpartnership.co.uk
Instagram: @northerndesignp
Telephone: (01484) 854848

client	ELLIOTT PROPERTY LTD		
project	PROPOSED NEW DWELLINGS 2 SPA BOTTOM ROAD FENAY BRIDGE HUDDERSFIELD HD8 0BB		
drawing	PROPOSED PLOT ONE - PLANS & ELEVATIONS		
revision	notes	date	drawn
*	*	*	*
scale :	1:50 & 1:100 AT A1	02.25	PB
project no.	drawing no.	revision	
2393	02		