


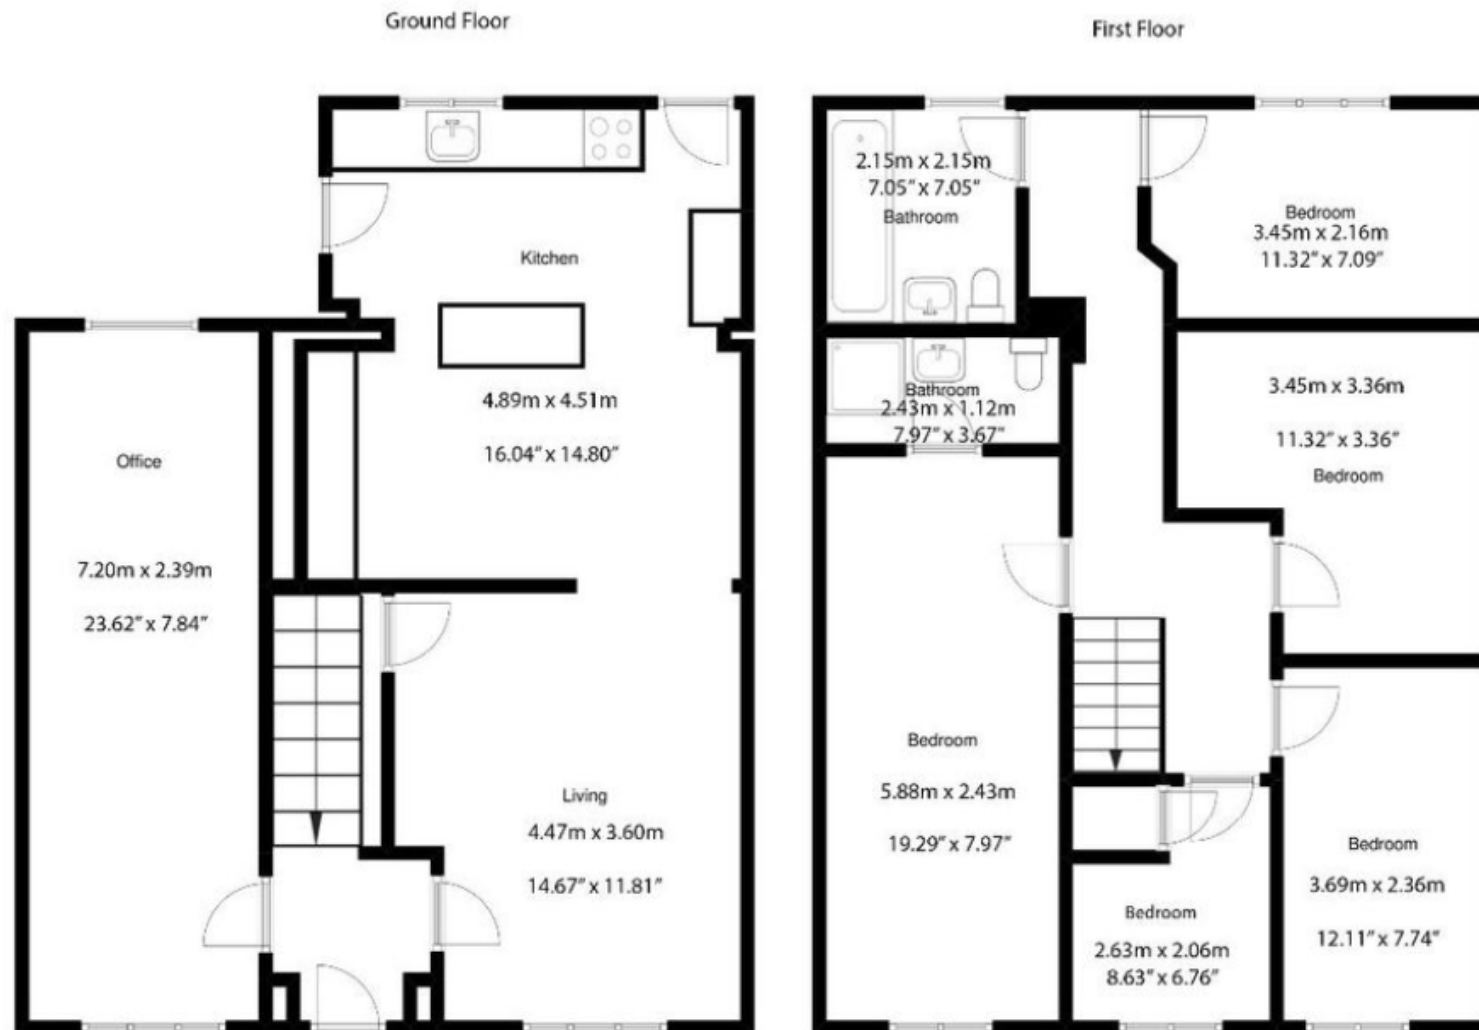

Broomsdale House

Existing Floor Plan - Ground & First Floor

Drawing: EX-01 Rev: -

Scale: N.T.S.