


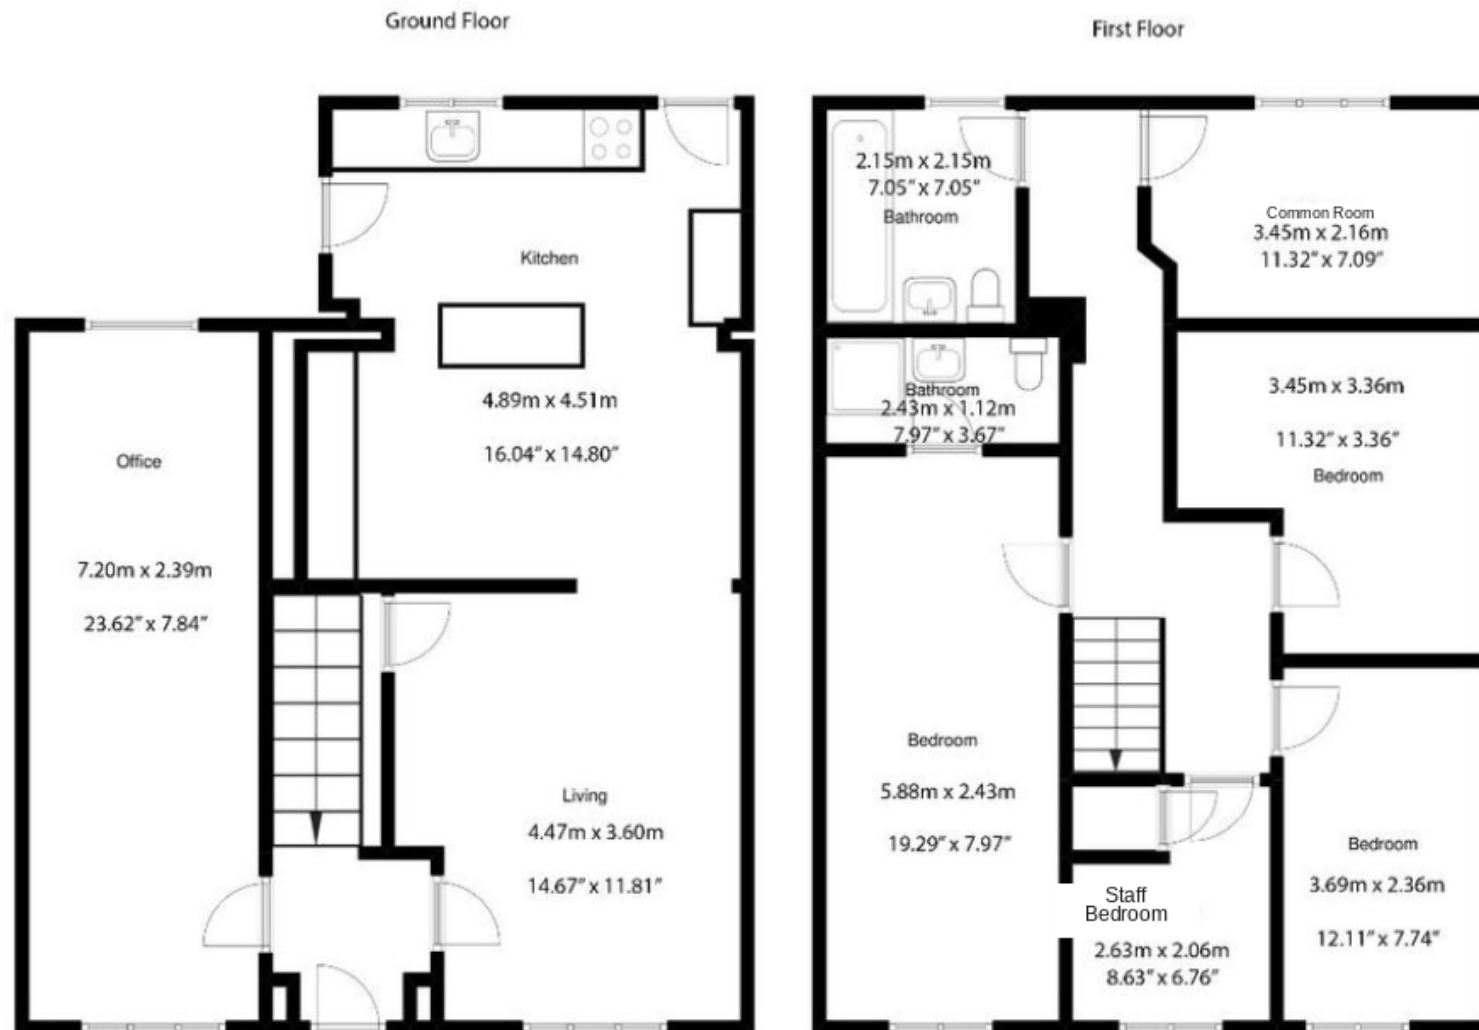

Broomsdale House

Proposed Floor Plan - Ground & First Floor

Drawing: PR-01 Rev: -

Scale: N.T.S.