




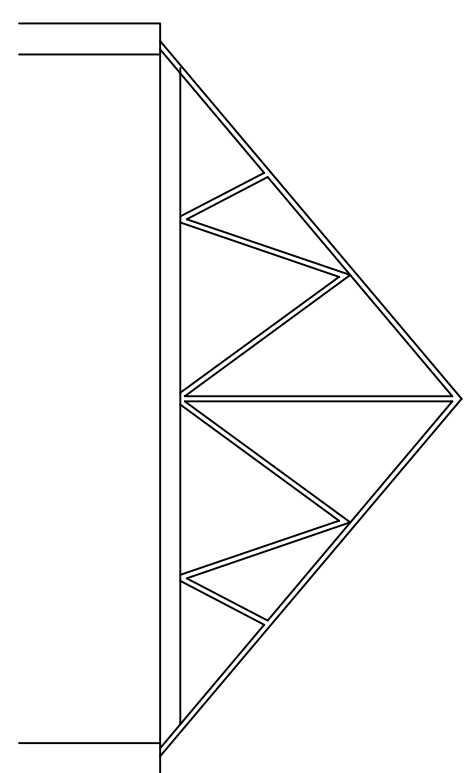


EXISTING CROSS-SECTION
THROUGH ROOF
SCALE 1:100

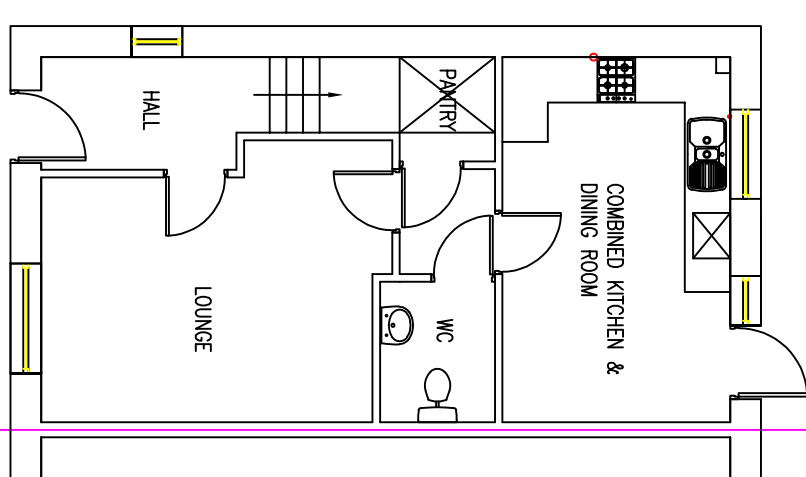


EXISTING GROUND FLOOR PLAN
SCALE 1:100

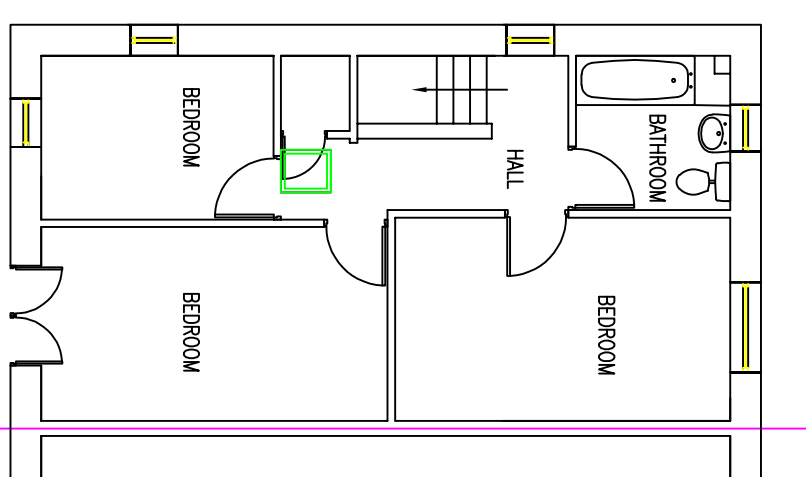

EXISTING FIRST FLOOR PLAN
SCALE 1:100

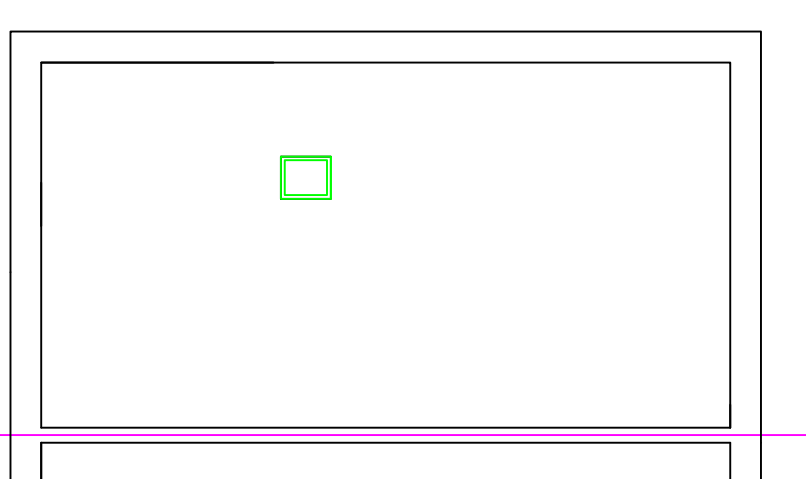

EXISTING LOFT FLOOR PLAN
SCALE 1:100

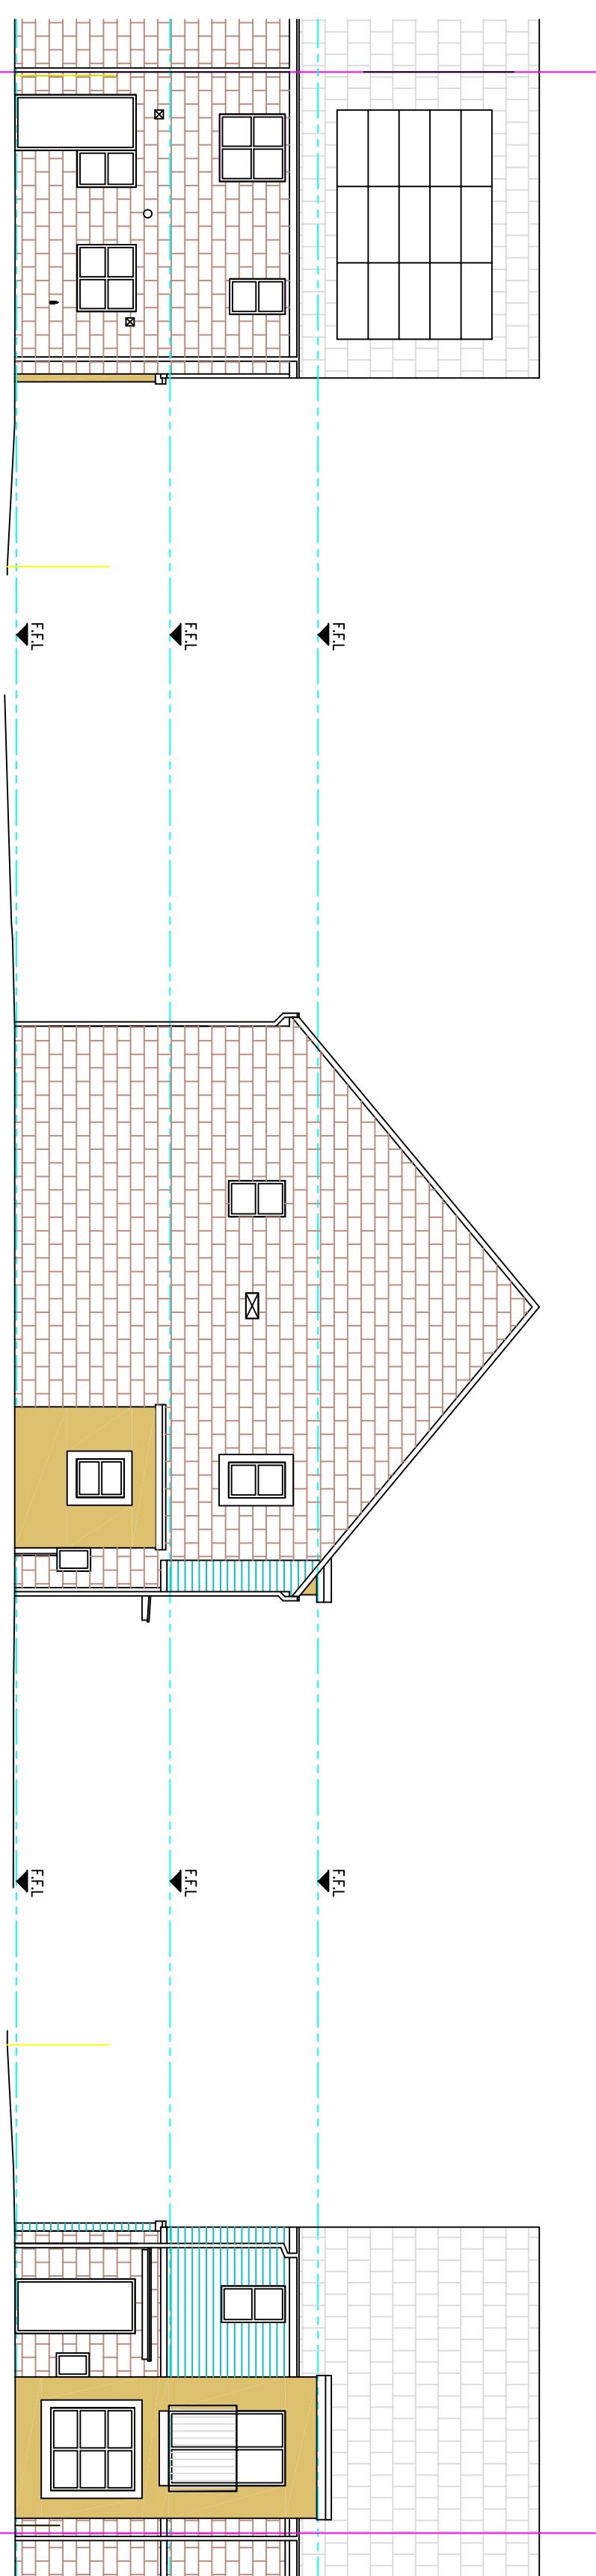

EXISTING REAR ELEVATION
SCALE 1:100

EXISTING SIDE ELEVATION
SCALE 1:100

EXISTING FRONT ELEVATION
SCALE 1:100



EXISTING SITE PLAN
SCALE 1:100

- | | |
|---|---|
|  | ASSIGNED POINT OF ELECTROMOTY FIELD TO PROPERTY |
|  | ASSIGNED POINT OF GAS MAIN |
|  | ASSIGNED DRAINING FLOWMETER SENSER RUNS |
|  | ASSIGNED DRAINING DRAINAGE WATER SENSER RUNS |
|  | NEW GALLONS |

SITE LOCATION PLAN
SCALE 1:1250

SCALE 1:1250

Revisions			Planning Application for:
Date	Sept 2026		3 ^d Asquith Lane, Bailey Extensions, Front Pouch and New Roof
		Drawing Title:	
		Existing Plans and Elevations	
		Drawing No.	S02 Rev
		Scale: As shown	Paper Size: A0