



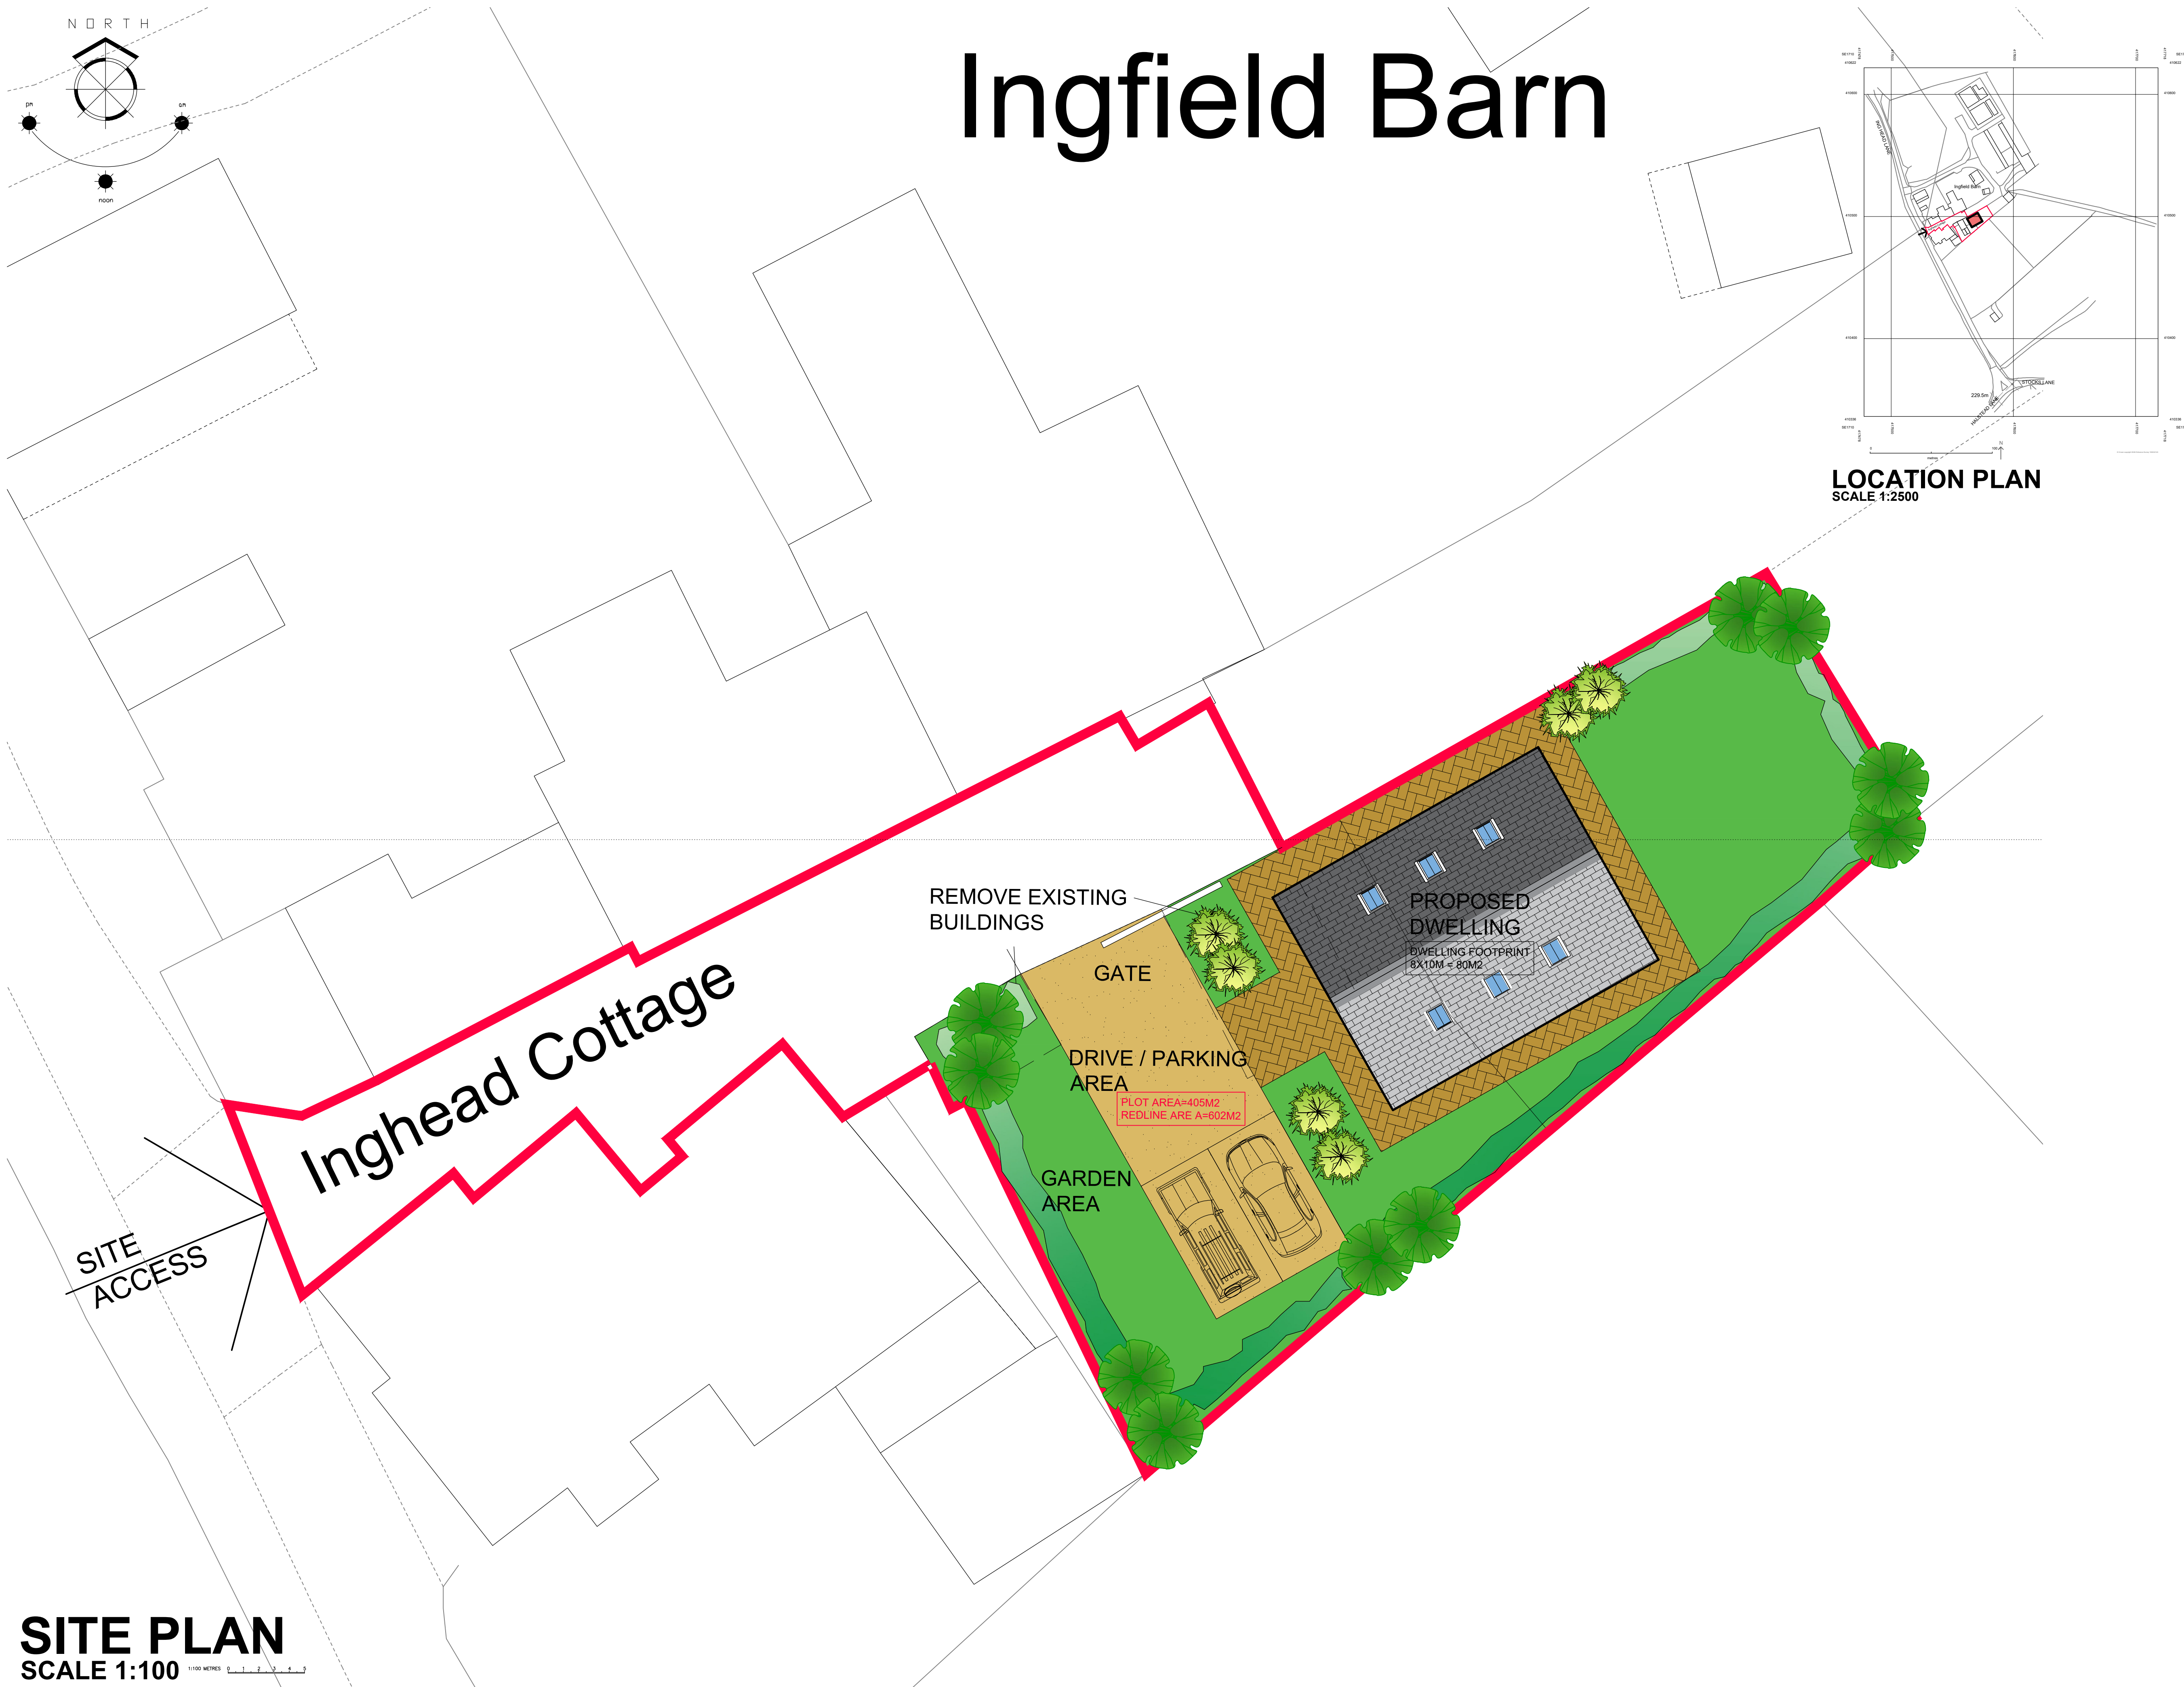

Ingfield Barn

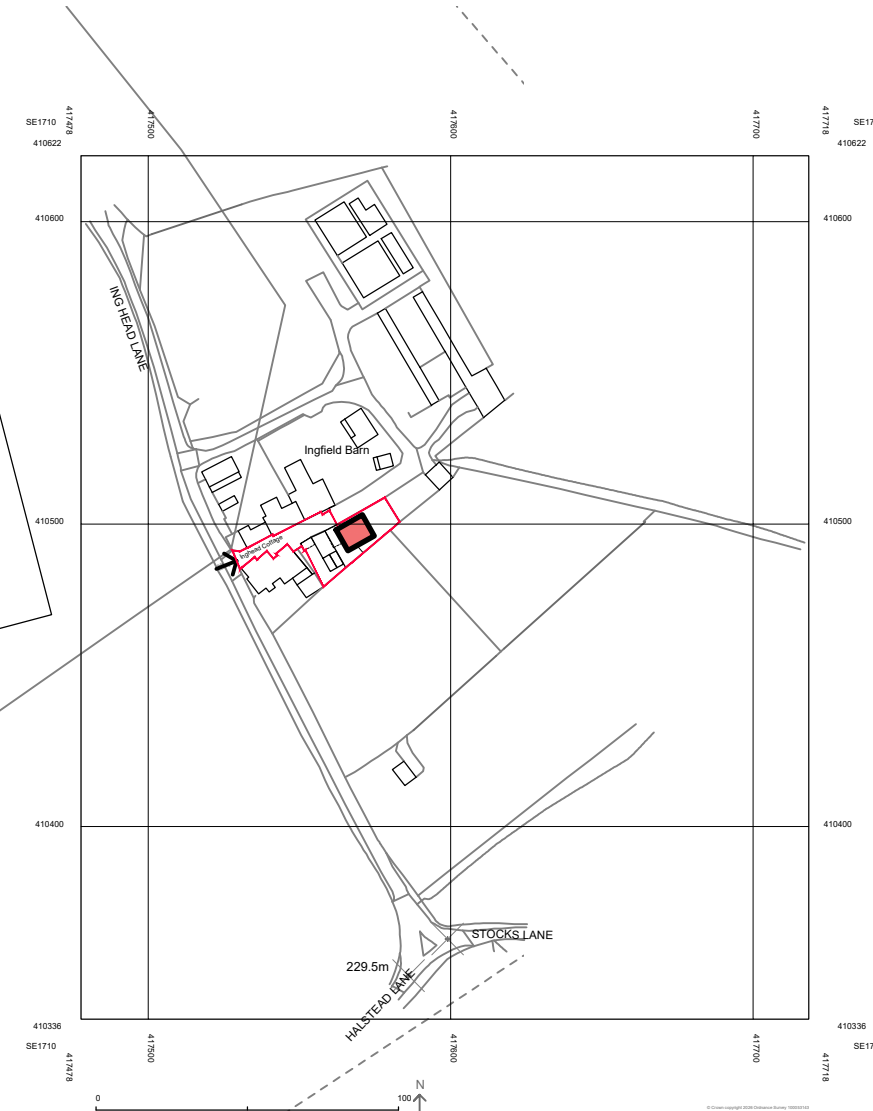

LOCATION PLAN
SCALE 1:2500

Inghead Cottage

REMOVE EXISTING BUILDINGS

GATE

DRIVE / PARKING AREA

PLOT AREA=405M2
REDLINE ARE A=602M2

GARDEN AREA

PROPOSED DWELLING

DWELLING FOOTPRINT
8X10M = 80M2

SITE ACCESS

SITE PLAN
SCALE 1:100

1. THIS DRAWING AND THE COPYRIGHTS AND PATENTS THEREIN ARE THE PROPERTY OF NYP ARCHITECTURAL LTD. REGISTERED IN ENGLAND AND WALES No. PENDING AND MAY BE USED OR REPRODUCED ONLY UNDER CONTRACT.
2. CONTRACTORS AND SUB-CONTRACTORS MUST CHECK AND AGREE ALL DIMENSIONS BEFORE PREPARING SHOP DRAWINGS OR COMMENCING WORK ON SITE.
3. CONTRACTORS ARE RESPONSIBLE FOR INFORMING THE DESIGNER OF ANY DISCREPANCY DISCOVERED ON THIS DRAWING OR BETWEEN THIS DRAWING AND ANY OTHER RELATED DOCUMENT ISSUED UNDER THE STANDARD FORM OF CONTRACT IN RESPECT OF THE WORK.
4. WRITTEN DIMENSIONS ONLY ARE TO BE USED FROM THIS DRAWING. IF IN ANY DOUBT ASK FOR CLARIFICATION.

Revisions.		
Date	Suffix	Description

Notes.

NYP
ARCHITECTURAL
LTD

BBIC, INNOVATION WAY, BARNSELEY, S75 1JL.
Tel: 01226 200989. E: scott@nypas.co.uk

Project.
**LAND AT
INGS HEAD LANE
THURLSTONLAND
HUDDERSFIELD
KIRKLEES, HD4-6XG**

Drawing Title.
**SITE / LOCATION
PLANS AS PROPOSED**

Client.

Date.
JULY 2026

Scale.
AS INDICATED

Ref.	Dwg. No.	Rev.
2026/87	02	A