

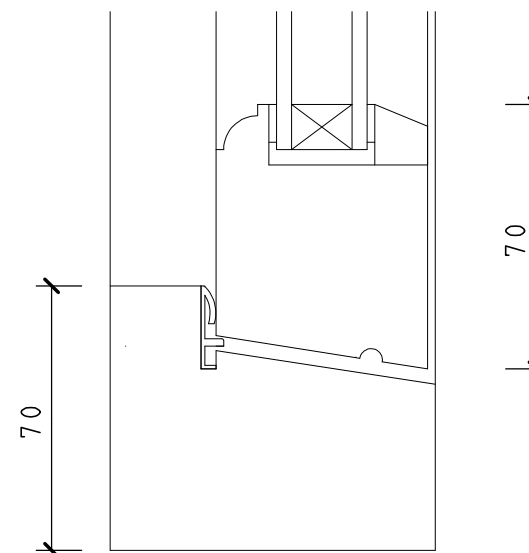
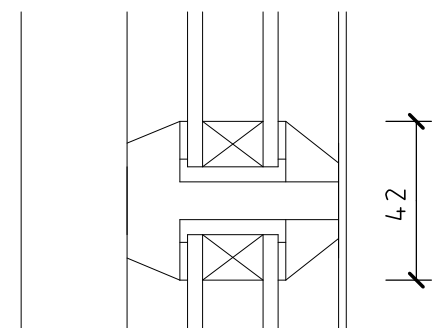
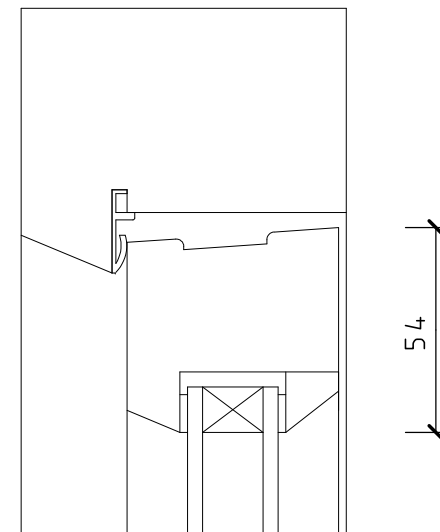


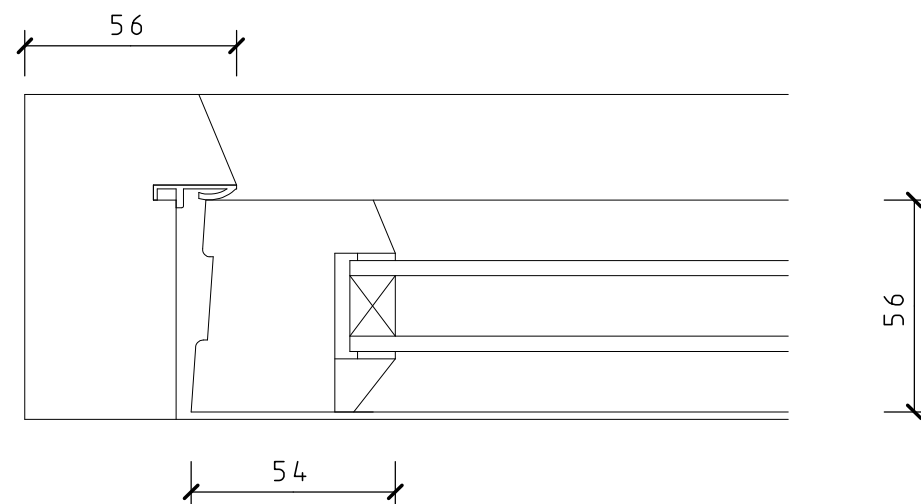

Detailed drawing of Proposed ground floor front elevation window.
Proposed windows to include slim sections with flush fitting casements.
Horizontal bars to resemble those of immediate neighbouring property

All painted timber frames with double glazed units

New windows to be set back in stone reveals to similar dimension as existing. Sealed to stone with burnt sand mastic.

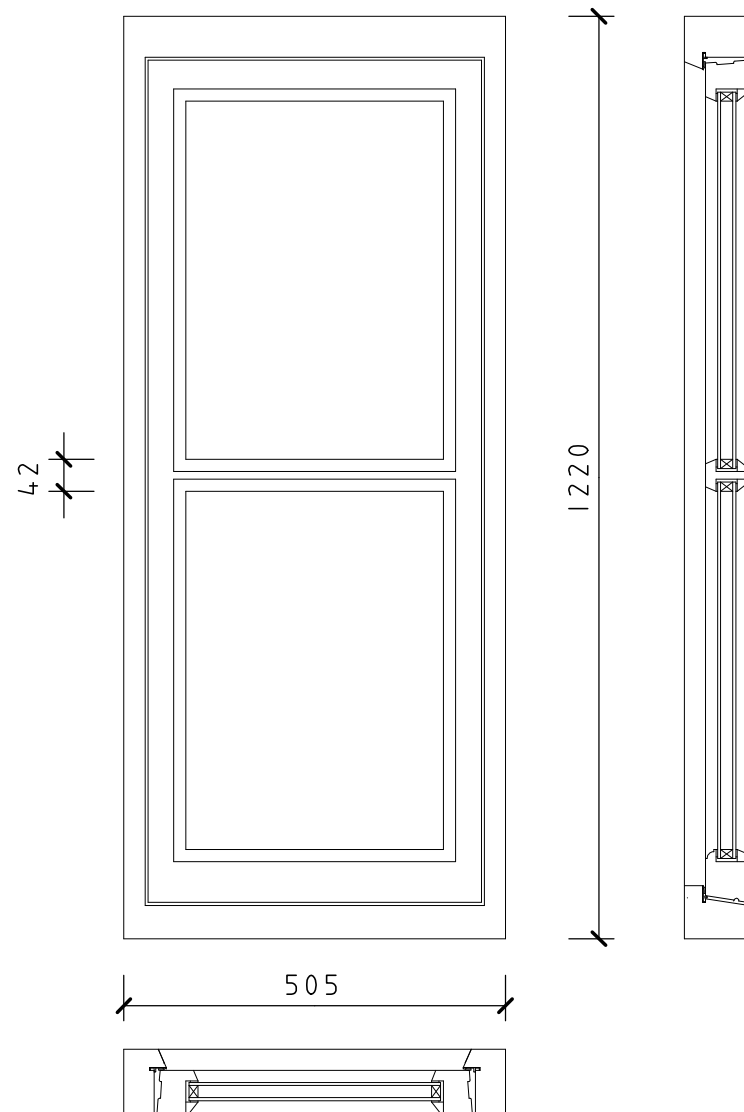

Drawn By P. Firth	Date 10th Sept 2026	Scale 1:20 & 1:2 @ A3
Firth UK Ltd Drwg 4		File name Mrs Gledhill 52, Paris, Scholes, HD9 1SY