


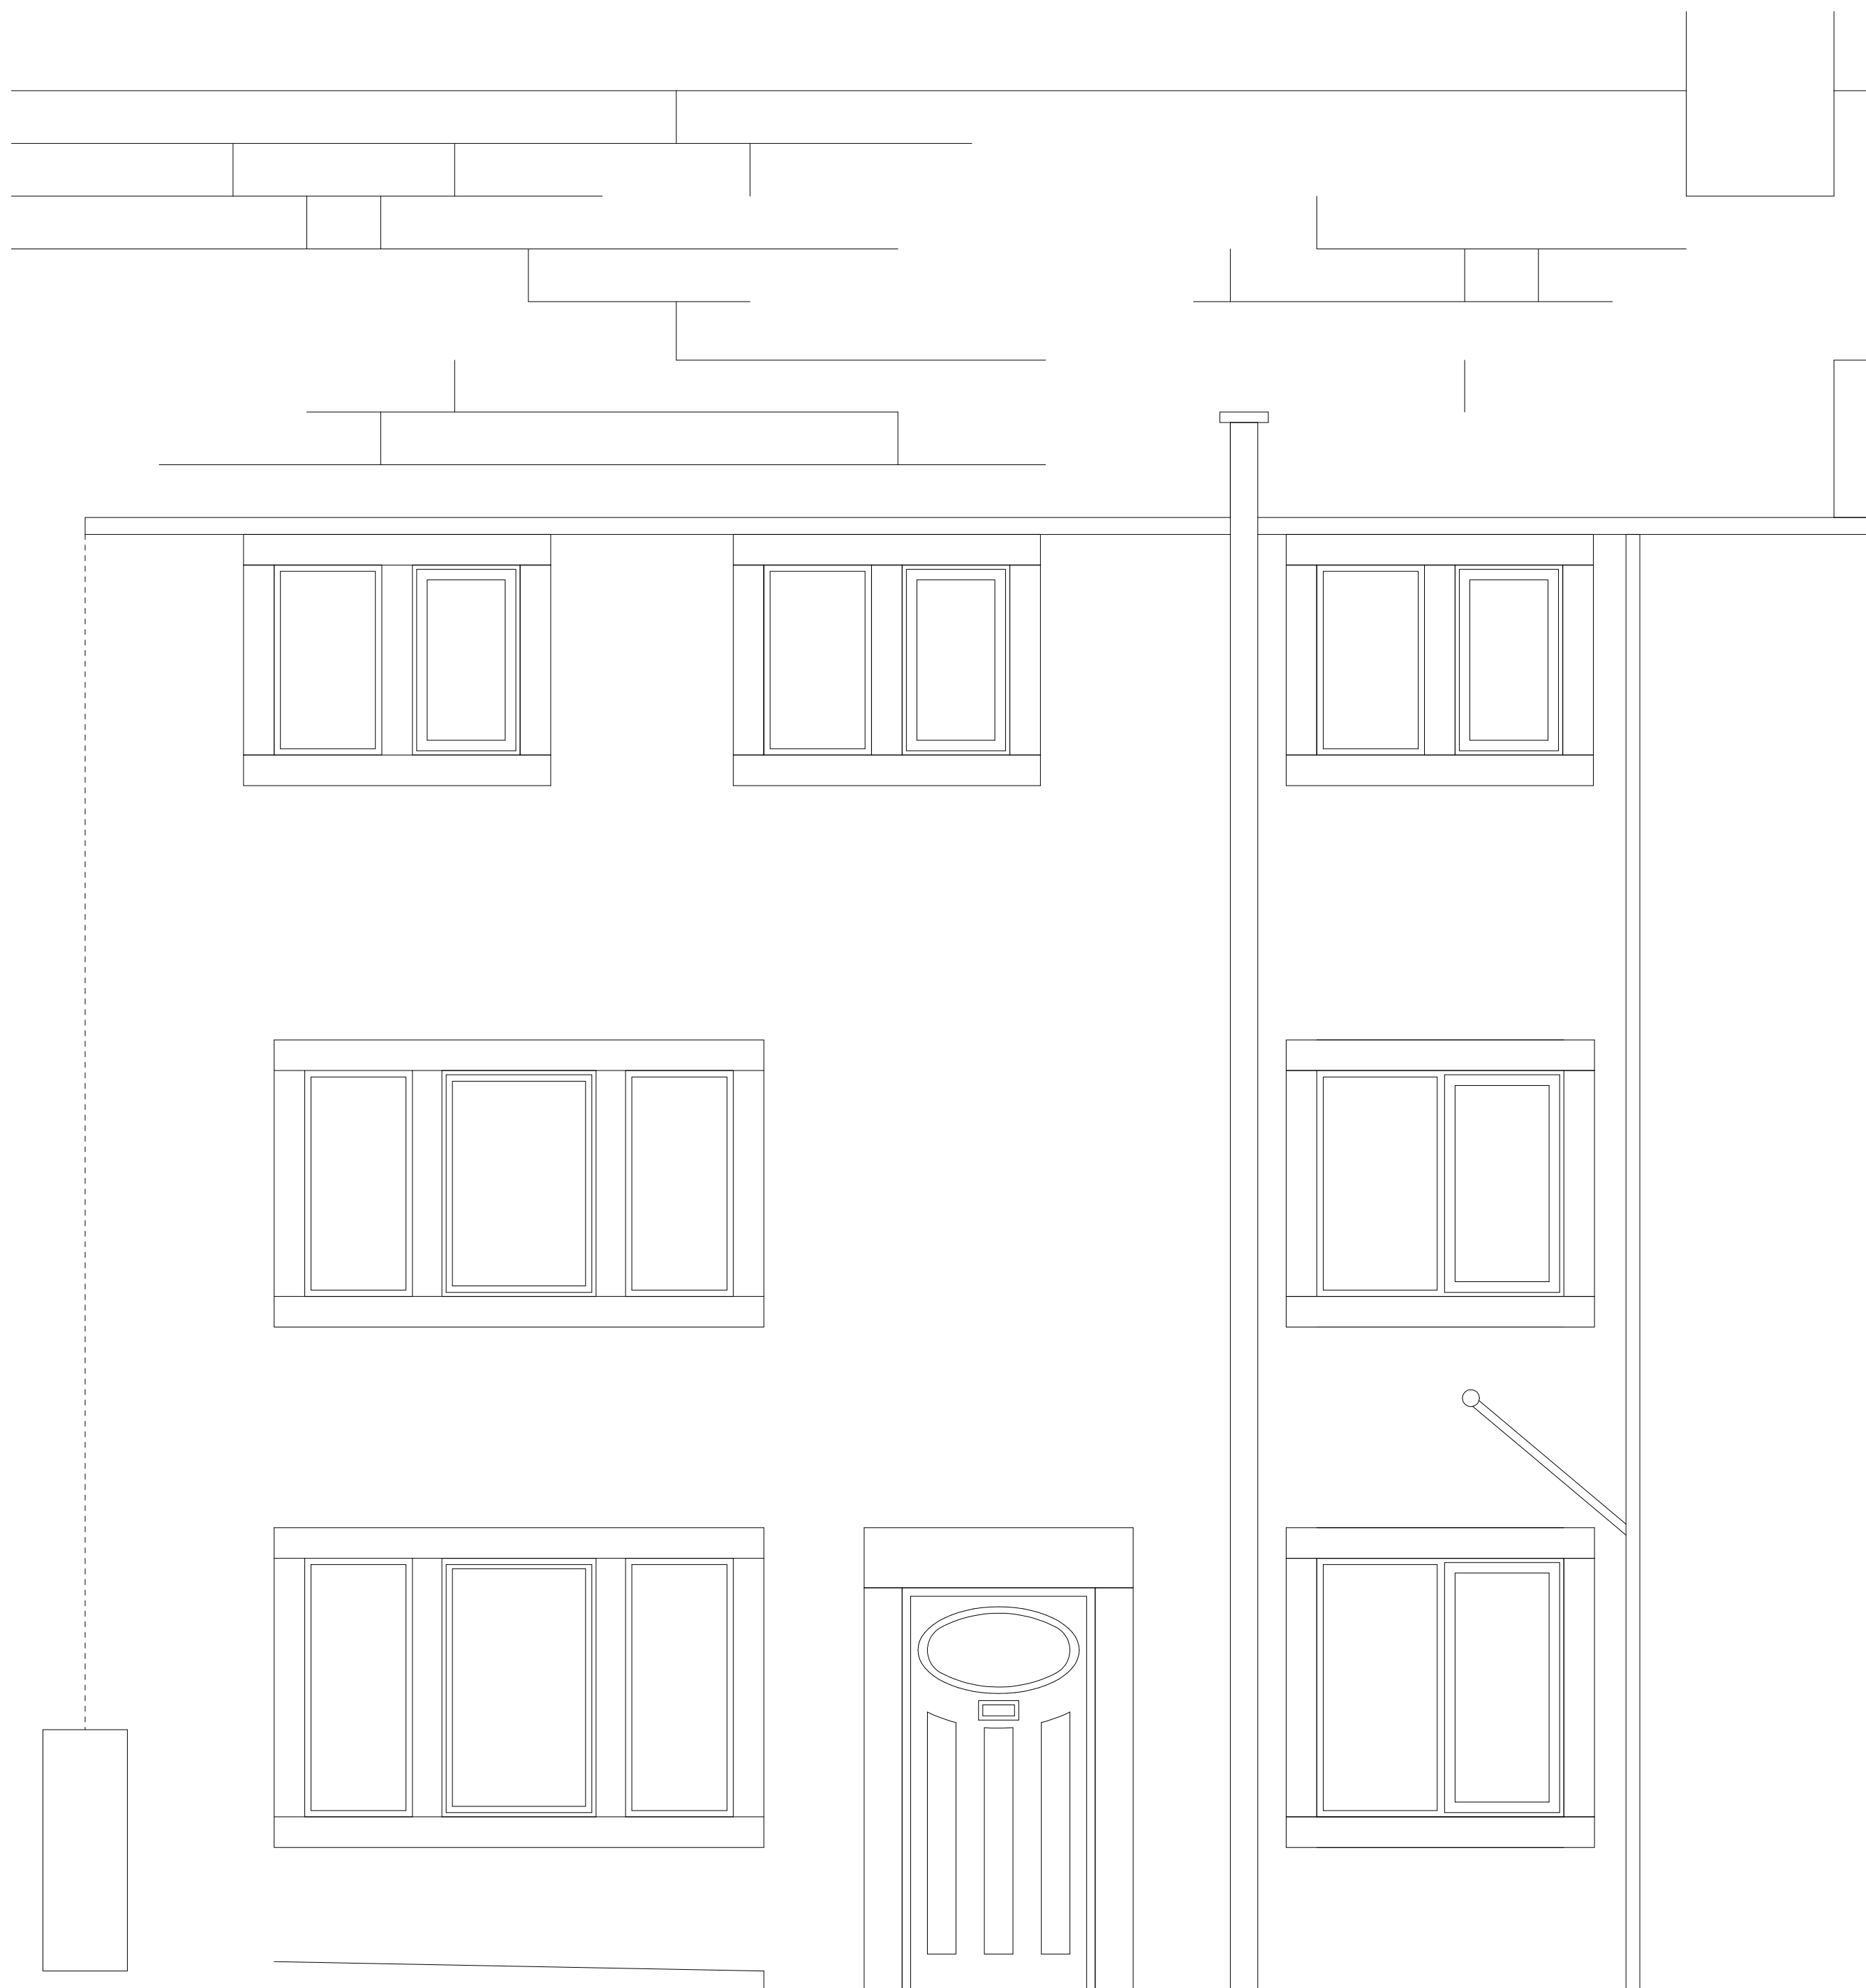

Front Elevation at 52, Paris, Scholes
for Mrs Gledhill.
Locations and designs of existing
aluminium double glazed
windows.
Door drawn for identification only.

Drawing 5



Firth Uk Ltd

Drawn By
P. Firth

Date
10th Sept 26

Scale
1:25 @ A2

File name

Mrs Gledhill
52,Paris
Scholes
HD9 1SY