




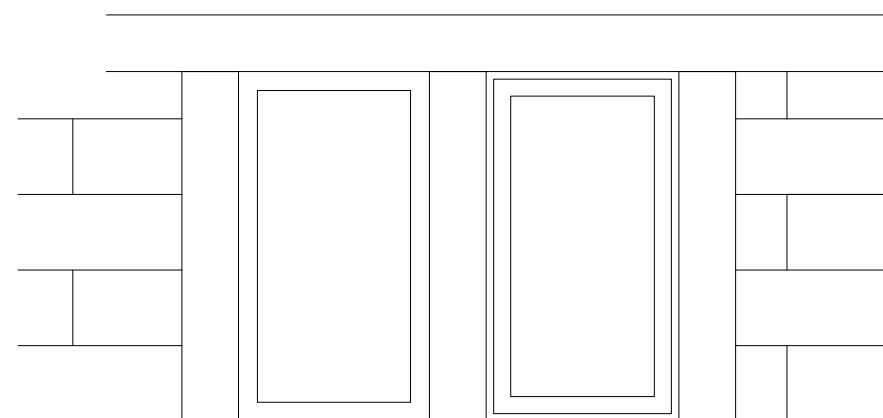



Existing 2nd floor front elevation (3 pairs)

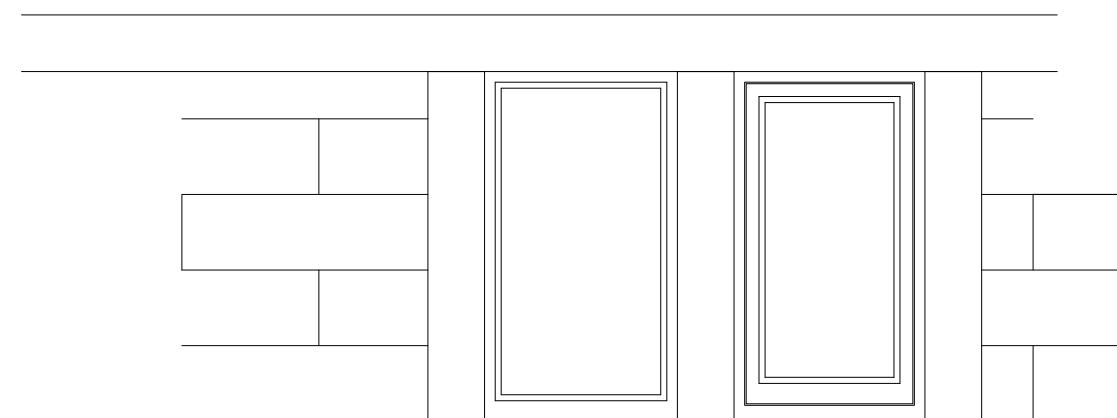


Proposed 2 nd floor front elevation (3 pairs)

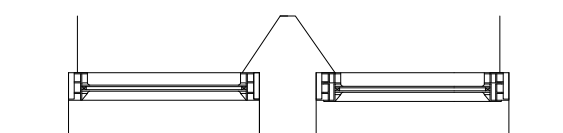

Existing white aluminium double glazed windows set into stone surrounds with internal timber linings

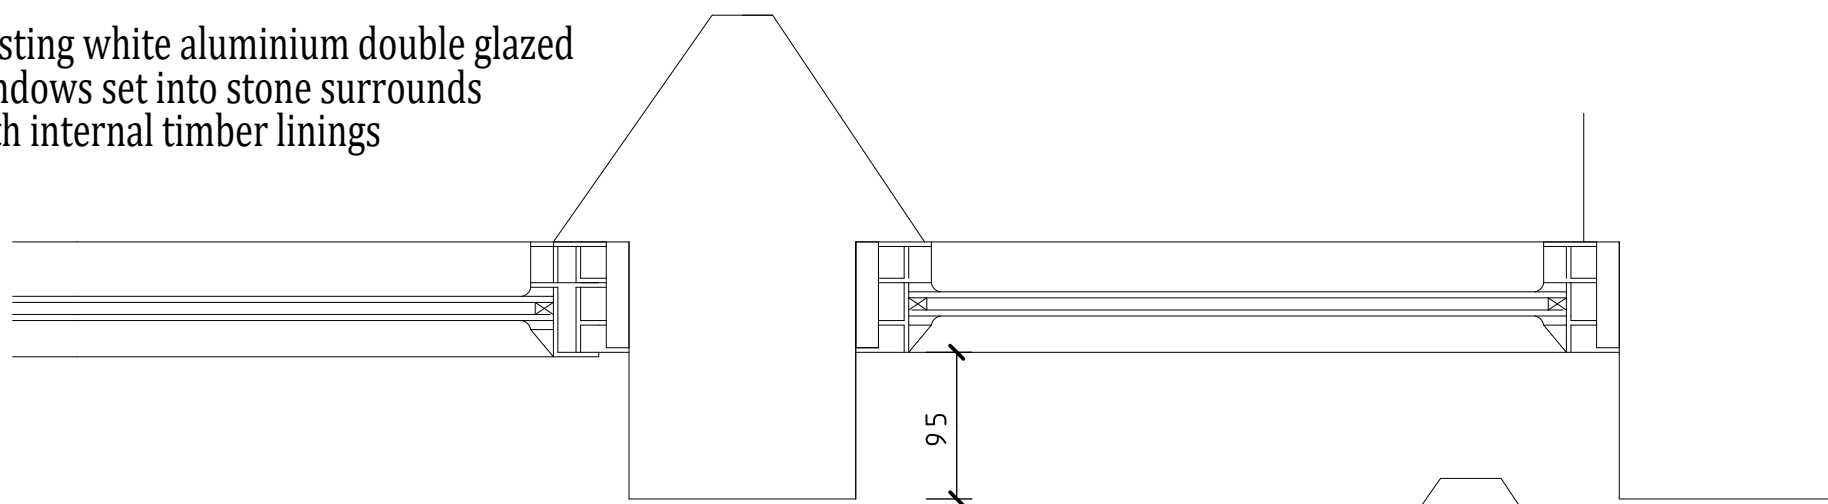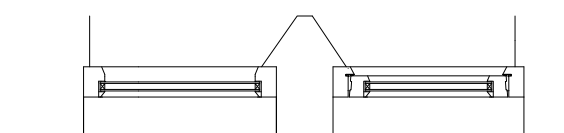

Proposed painted timber replacement windows. Copying design as installed in adjoining property at 54,Paris.
Internal timber linings cut back to allow deeper timber frame to locate at same external position as existing

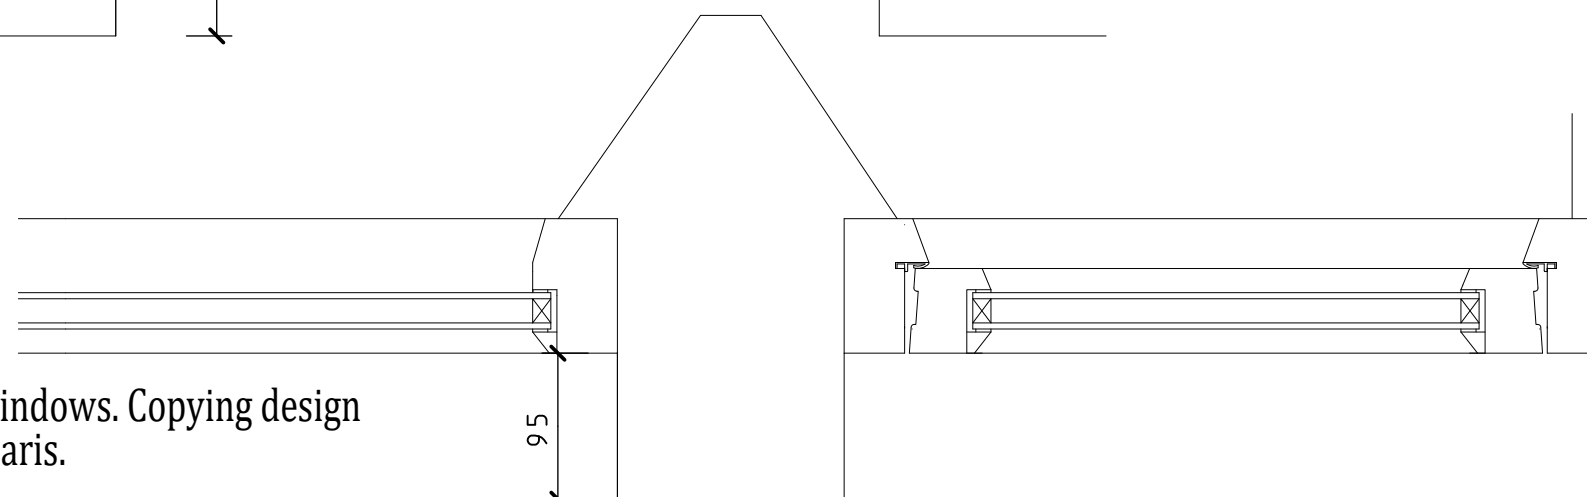

Drawn By P.Firth	Date 10th Sept 2026	Scale 1:20 & 1:5 @ A3
Firth UK Ltd Drwg 2		File name Mrs Gledhill 52,Paris,Scholes, HD9 1SY