




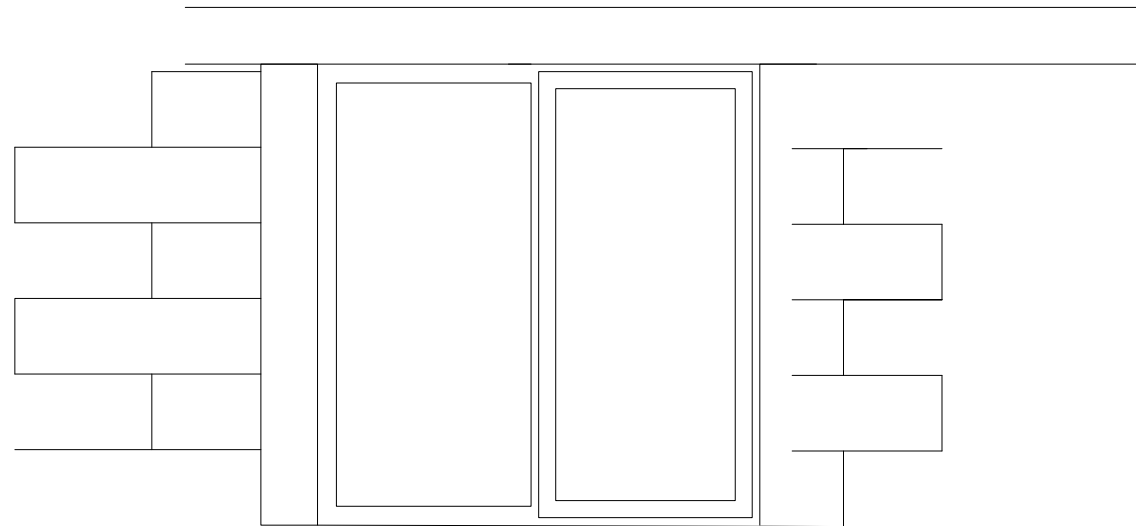


Existing ground floor front elevation Kitchen

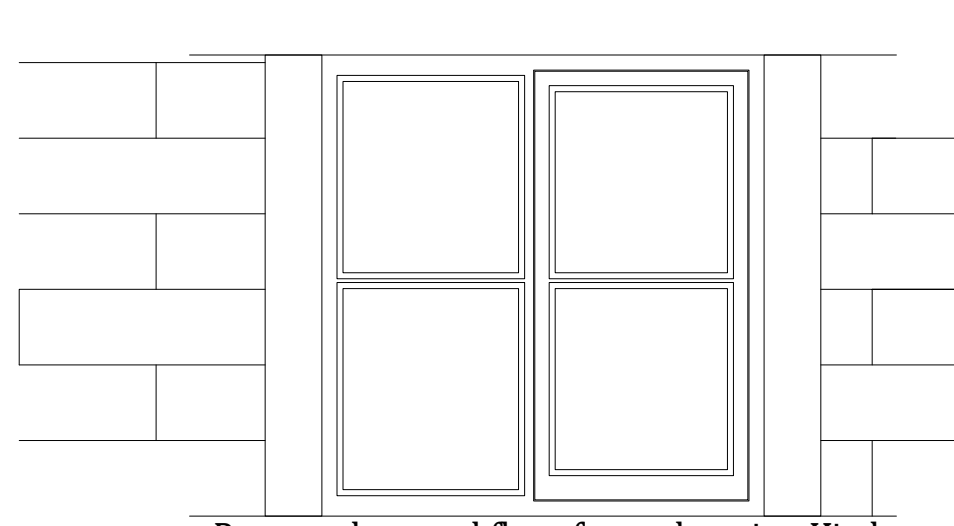



Proposed ground floor front elevation Kitchen

 

Existing white aluminium double glazed windows set into stone surrounds with internal timber linings

 

Similar detail to 1st floor bathroom directly above except windows 150mm shorter in height

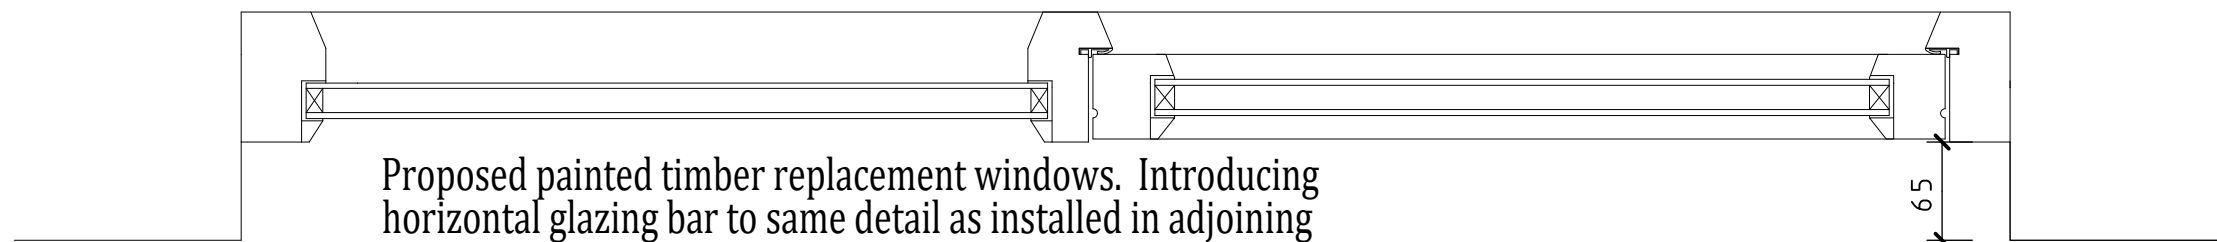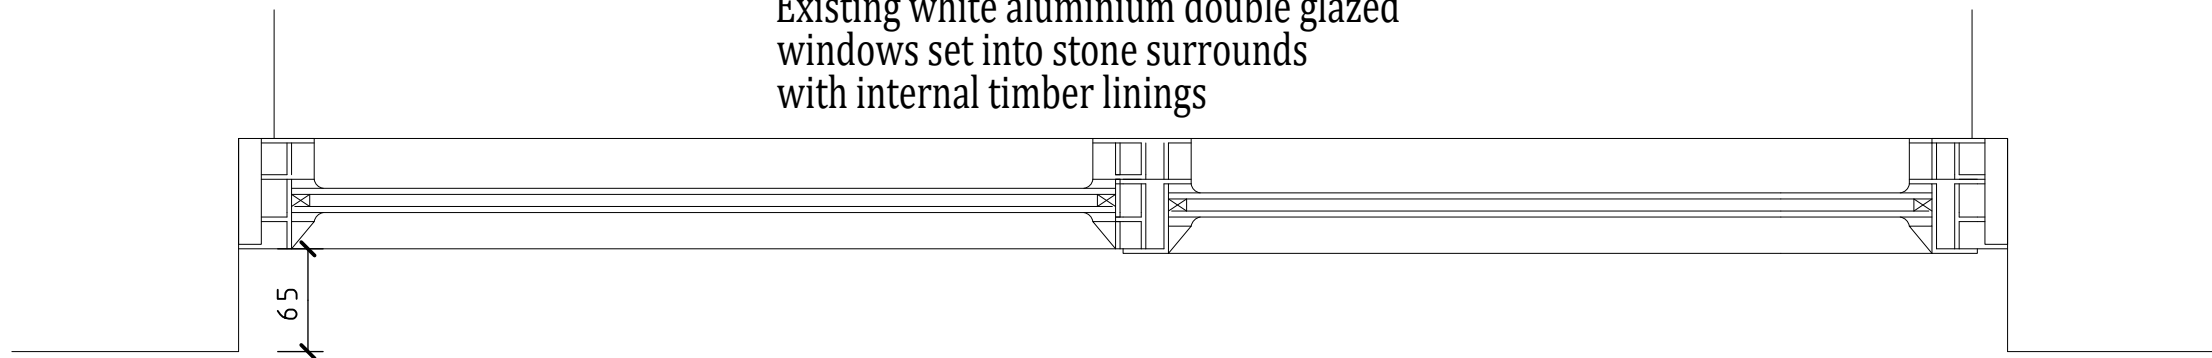

Proposed painted timber replacement windows. Introducing horizontal glazing bar to same detail as installed in adjoining property at 54,Paris. Internal timber linings cut back to allow deeper timber frame to locate at same external position as existing



|                        |                        |                                                        |
|------------------------|------------------------|--------------------------------------------------------|
| Drawn By<br>P.Firth    | Date<br>10th Sept 2026 | Scale<br>1:20 & 1:5 @ A3                               |
| Firth Uk Ltd<br>Drwg 3 |                        | File name<br>Mrs Gledhill<br>52,Paris,Scholes, HD9 1SY |