


Only figured dimensions should be used.
 Scaled dimensions should be checked with the Architect.
 This drawing together with the design, is the property and copyright of the Architect and must not be reproduced without written permission

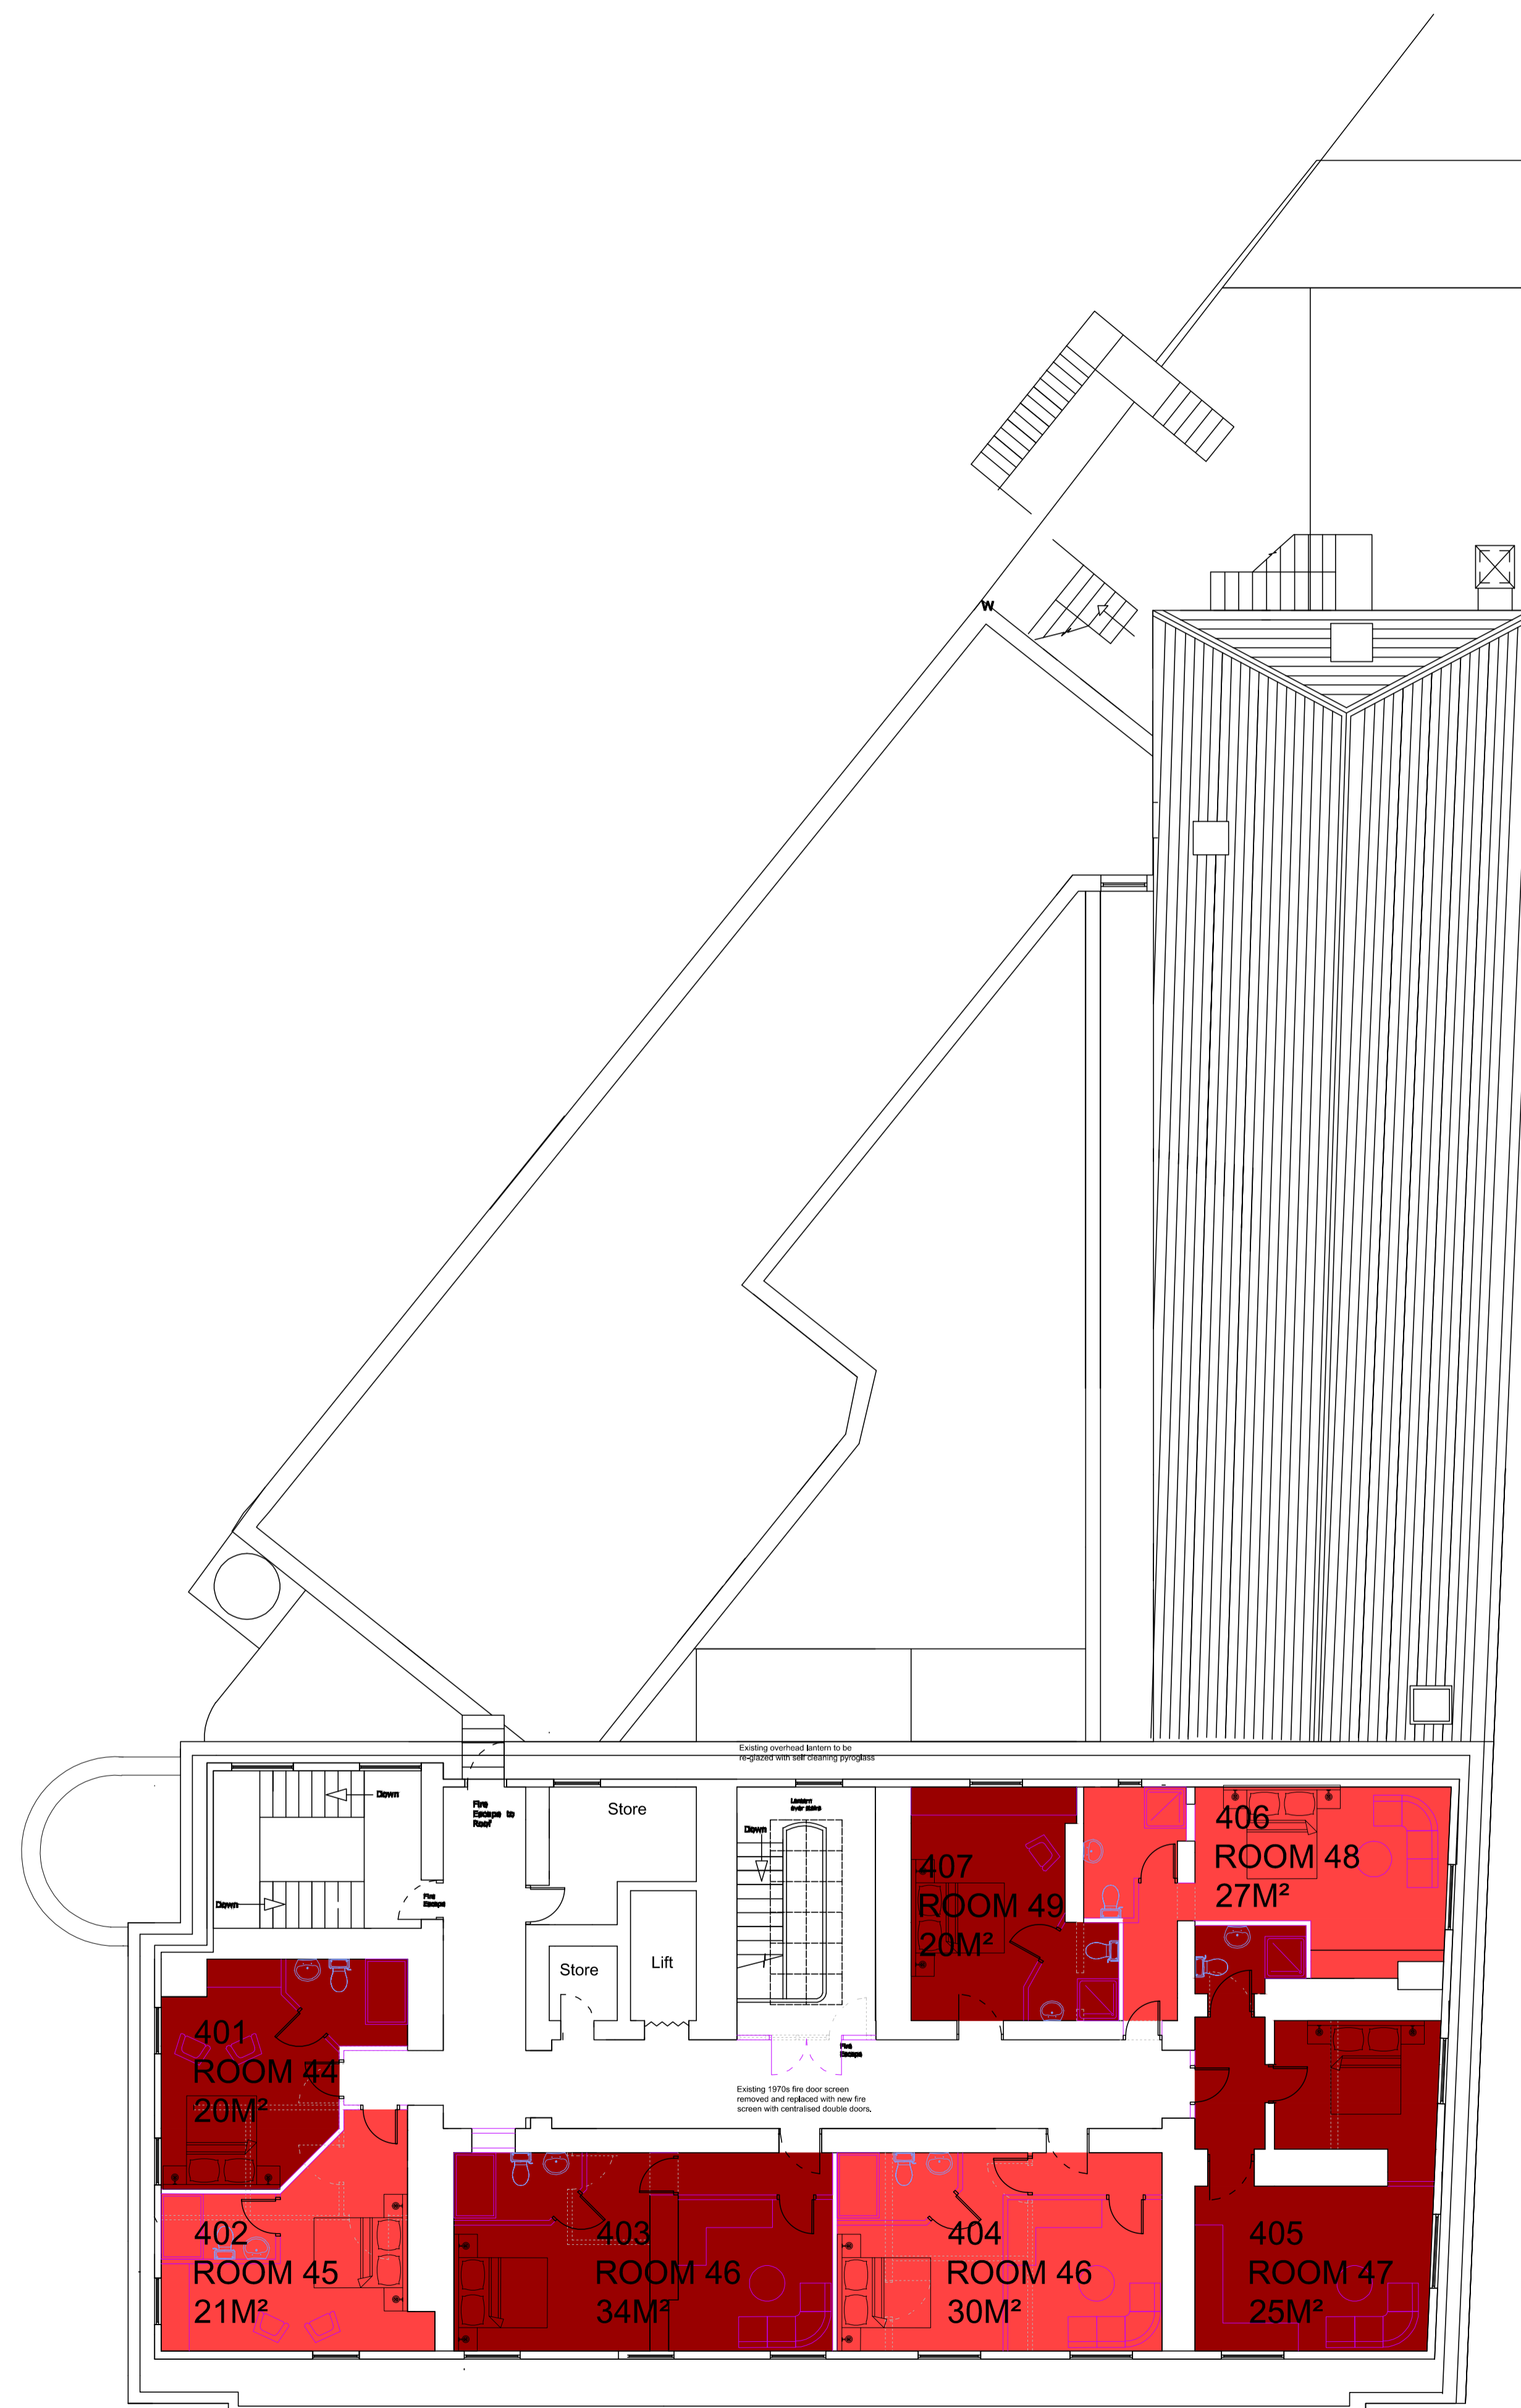

P R O P O S E D F O U R T H F L O O R P L A N


acumen
 designers & architects
 acumenarchitects.co.uk 01484 546000
 Headrow House, Old Leeds Road, Huddersfield, HD1 1SG

rev	description	drawn	auth	date
DO NOT SCALE OFF THIS DRAWING				

Client NORTH POINT LIVING DEVELOPMENTS LTD.			
Project THE GEORGE HOTEL ST GEORGES SQUARE			
Project No 2294	Drawing No 15	Rev	

PROPOSED FOURTH FLOOR PLAN

Scale 1:100 @ A1	Date Drawn MAY '19	Drawn By JF	Authorised By JC
Purpose of Issue <input checked="" type="radio"/> Planning <input type="radio"/> Building Regs <input type="radio"/> Tender <input type="radio"/> Comment <input type="radio"/> Approval <input type="radio"/> Construction			