



GROUND FLOOR PLAN

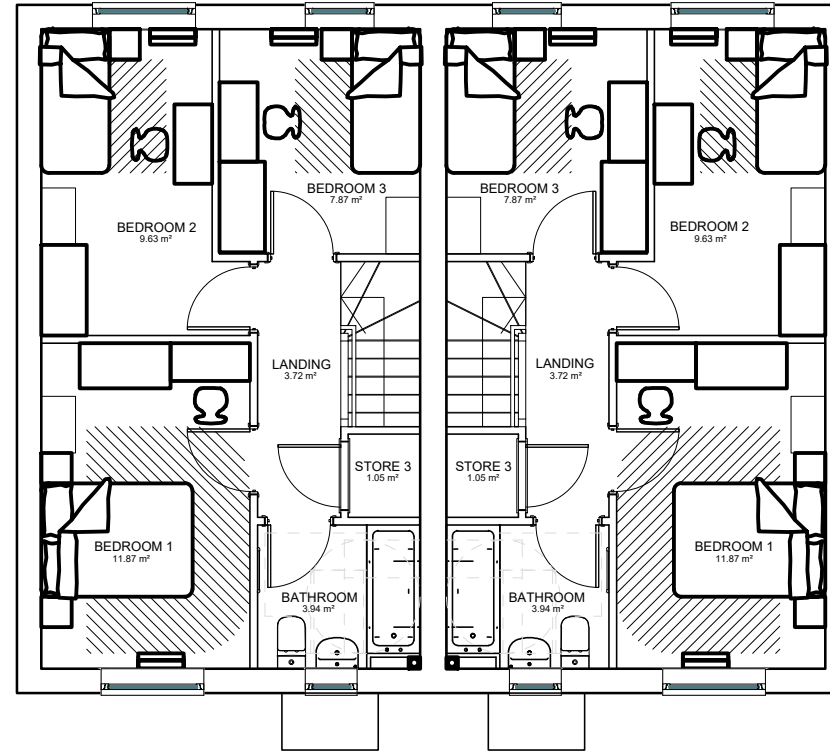

FIRST FLOOR PLAN

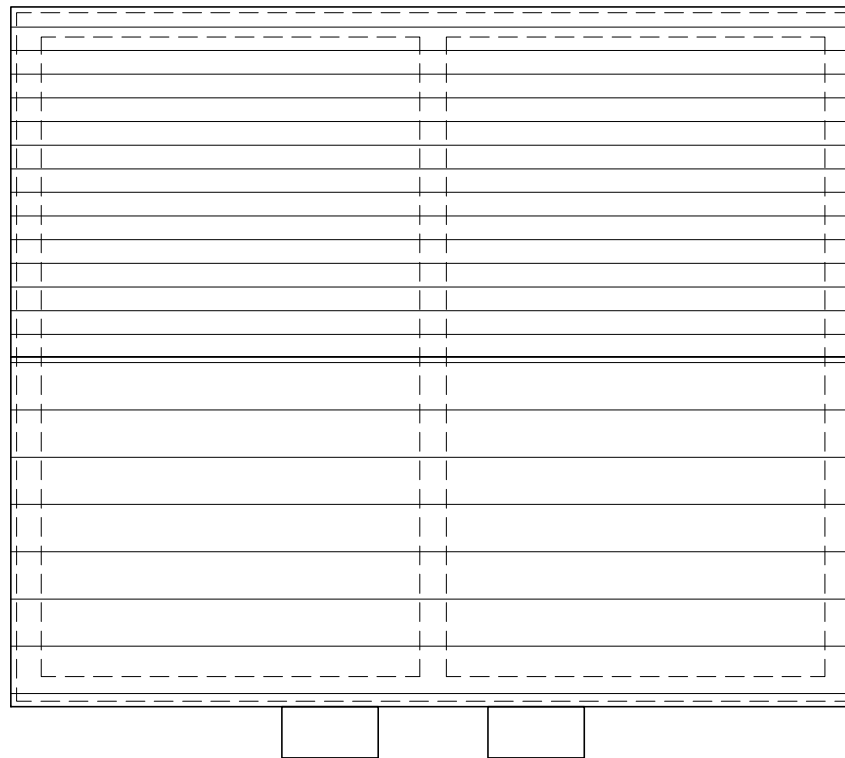

ROOF PLAN

REVISIONS

This design is copyright ©



PROPOSED RESIDENTIAL  
DEVELOPMENT

NEWSOME ROAD, NEWSOME

BLOCK TYPE 3  
FLOOR PLANS  
PLOTS 6&7

Drawn: AH      Scale: 1:50@A3  
Date: MAR 21      Checked: MH

**brewsterbye** architects  
5 NORTH HILL ROAD  
HEADINGLEY  
LEEDS  
LS6 2EN  
telephone  
0113 2754000  
facsimile  
0113 2844250  
e.mail  
info@brewsterbye.co.uk



Dwg No: 571/07(02)112 #