








**PLANNING
DRAWING**

MATERIAL KEY

-  WALLS
Artificial Stone / Render
-  ROOF
Dark Grey Concrete Roof Tile
-  DETAILS
Precast Artstone Band &
Window Heads / Cills
-  WINDOWS
Dark Grey uPVC
-  DOORS
Dark Grey uPVC
-  DOOR CANOPY
Dark Grey GRP Canopy
-  DRAINAGE
Dark Grey uPVC

REV: A DATE: 15/04/21 DRAWN: AH CHECKED: MH
MINOR ALTERATIONS TO WINDOWS AND ALTERATIONS
TO MATERIAL KEY FOLLOWING CLIENT COMMENTS

REVISIONS

This design is copyright ©



**PROPOSED RESIDENTIAL
DEVELOPMENT**

NEWSOME ROAD, NEWSOME

**BLOCK TYPE 4
ELEVATIONS
PLOTS 8&9,10&11,17&18**

Drawn: AH Scale: 1:100@A3
Date: APR 21 Checked: MH

brewsterbye architects

5 NORTH HILL ROAD
HEADINGLEY
LEEDS
LS6 2EN


telephone
0113 2754000
facsimile
0113 2844250
e-mail
info@brewsterbye.co.uk



Dwg No: 571/07(02)203 A




FRONT ELEVATION

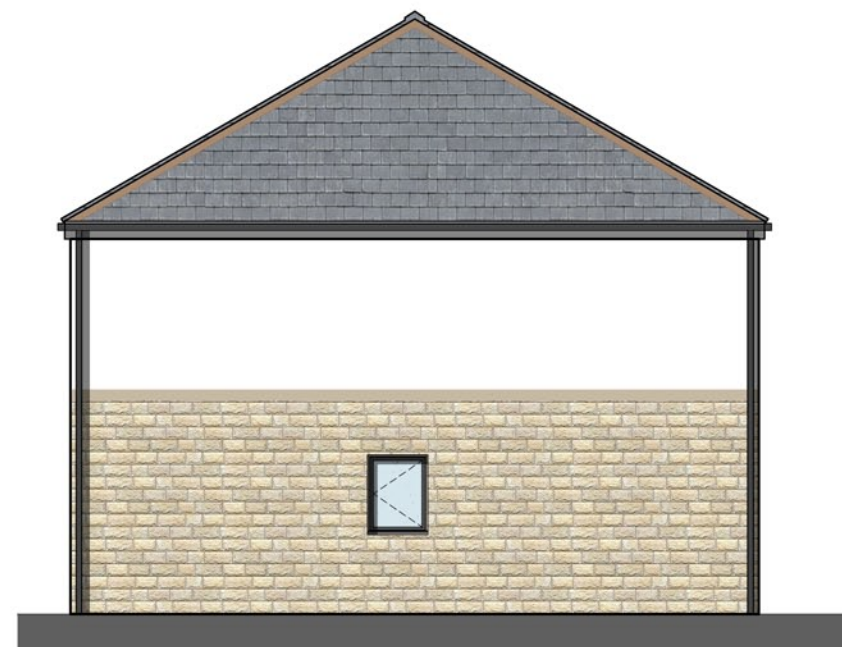

SIDE ELEVATION



REAR ELEVATION

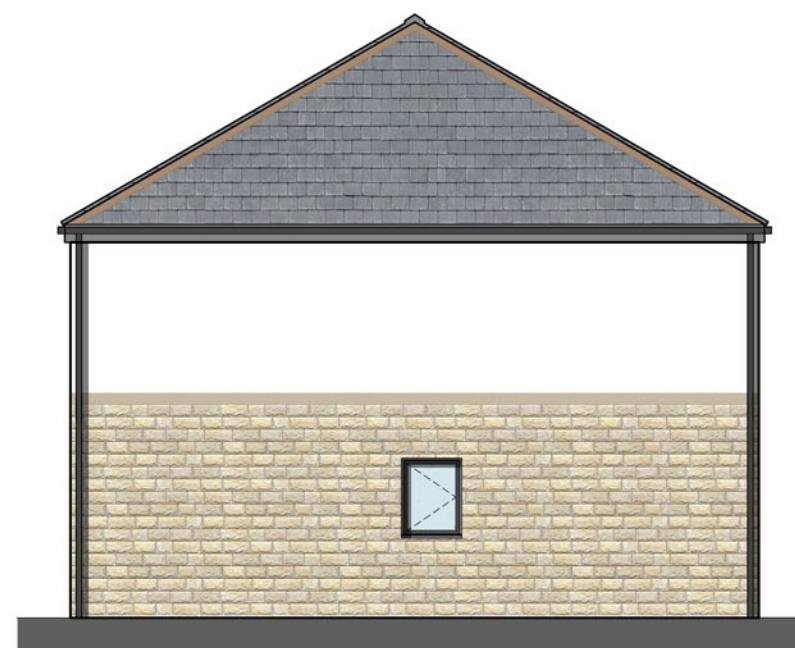

SIDE ELEVATION