








PLANNING  
DRAWING

MATERIAL KEY

-  WALLS  
Artificial Stone
-  ROOF  
Dark Grey Concrete Roof Tile
-  DETAILS  
Precast Artstone Band &  
Window Heads / Cills
-  WINDOWS  
Dark Grey uPVC
-  DOORS  
Dark Grey uPVC
-  DOOR CANOPY  
Dark Grey GRP Canopy
-  DRAINAGE  
Dark Grey uPVC

REV: A DATE: 15/04/21 DRAWN: AH CHECKED: MH  
MINOR ALTERATIONS TO WINDOWS AND ALTERATIONS  
TO MATERIAL KEY FOLLOWING CLIENT COMMENTS

REVISIONS

This design is copyright ©



PROPOSED RESIDENTIAL  
DEVELOPMENT

NEWSOME ROAD, NEWSOME

BLOCK TYPE 7  
ELEVATIONS  
PLOTS 19&20, 21&22

Drawn: AH Scale: 1:100@A3  
Date: APR 21 Checked: MH


**brewsterbye** architects  
5 NORTH HILL ROAD  
HEADINGLEY  
LEEDS  
LS6 2EN  
telephone  
0113 2754000  
facsimile  
0113 2844250  
e-mail  
info@brewsterbye.co.uk



Dwg No: 571/07(02)206 A




FRONT ELEVATION

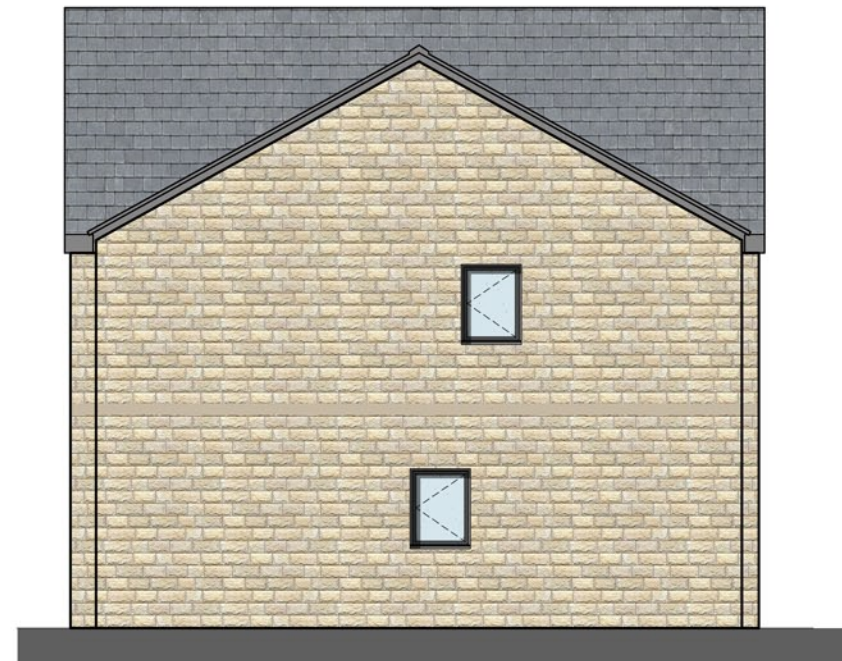

SIDE ELEVATION



REAR ELEVATION

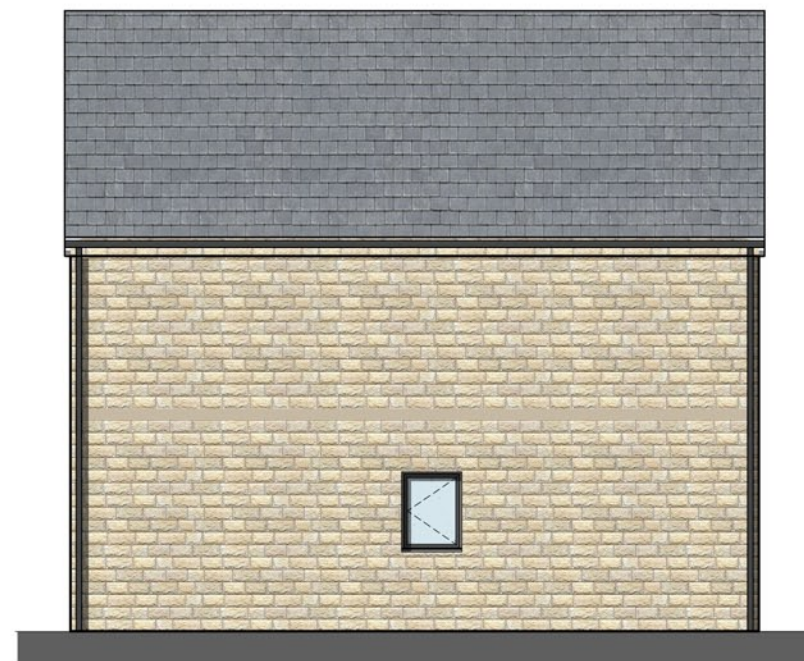

SIDE ELEVATION