


GROUND FLOOR PLAN

PROPOSED HOUSE TYPE A
2 BED 3 PERSON (KITCHEN FRONT)
AREA : 70M2

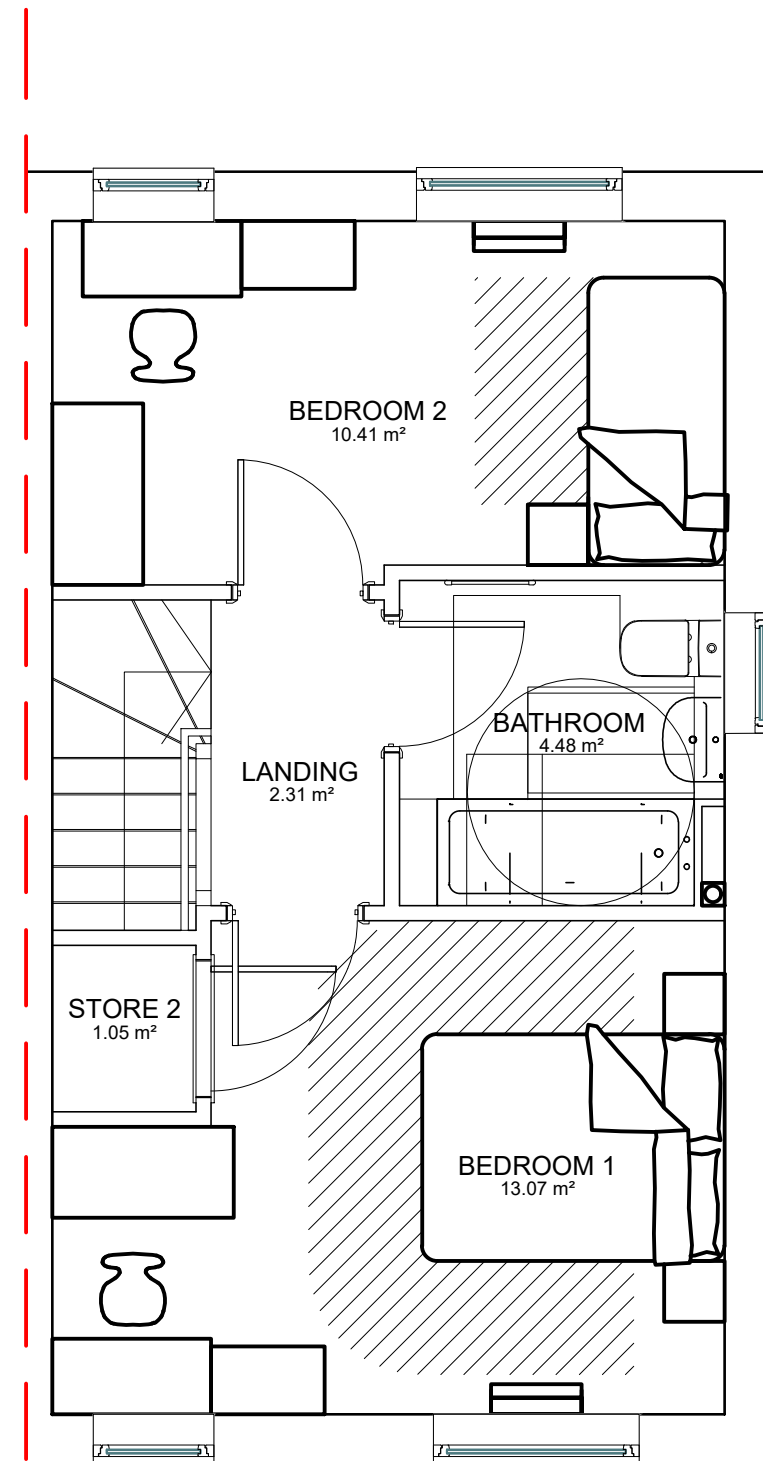

FIRST FLOOR PLAN

REVISIONS

This design is copyright ©



PROPOSED RESIDENTIAL
DEVELOPMENT
NEWSOME ROAD, NEWSOME

PROPOSED
HOUSE TYPE A
FLOOR PLANS

Drawn: AH Scale: 1:50@A3
Date: MAR 21 Checked: MH

brewsterbye architects
5 NORTH HILL ROAD
HEADINGLEY
LEEDS
LS6 2EN
telephone
0113 2754000
facsimile
0113 2844250
e.mail
info@brewsterbye.co.uk

Dwg No: 571/07(02)100 #