



GROUND FLOOR PLAN

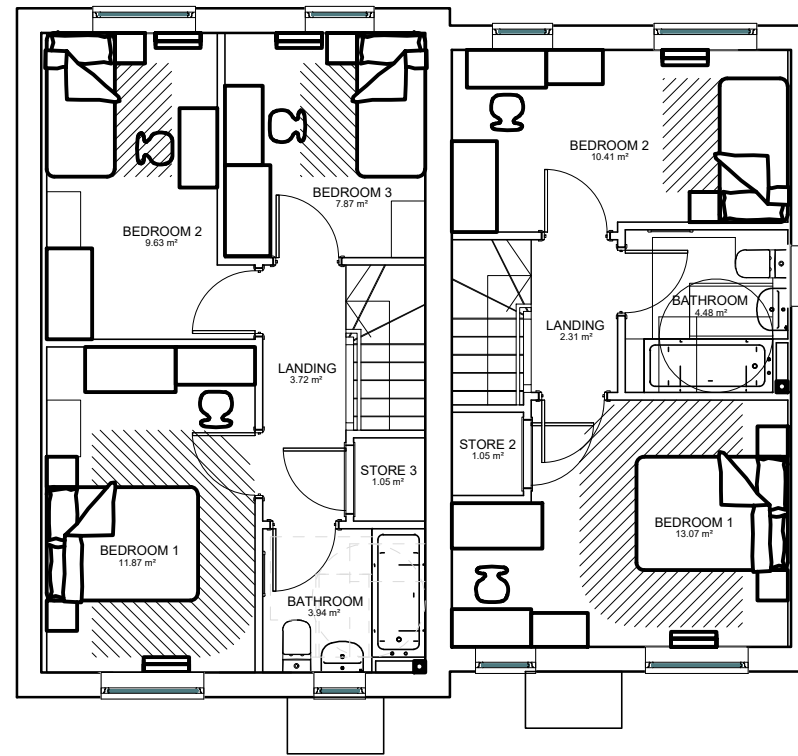

FIRST FLOOR PLAN

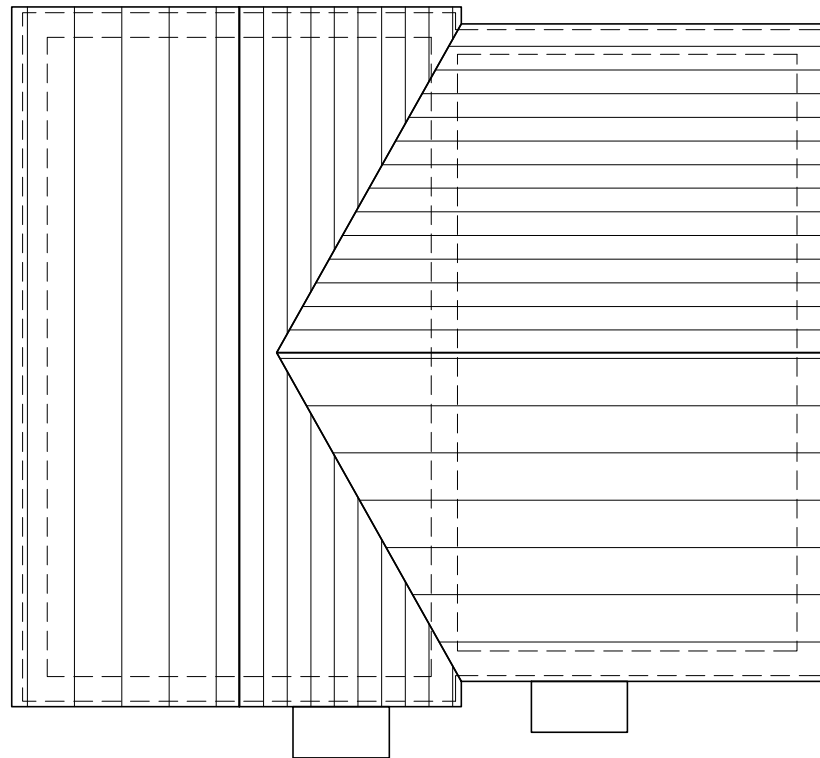

ROOF PLAN

REVISIONS

This design is copyright ©



PROPOSED RESIDENTIAL
DEVELOPMENT

NEWSOME ROAD, NEWSOME

BLOCK TYPE 7
FLOOR PLANS
PLOTS 19&20, 21&22

Drawn: AH Scale: 1:50@A3
Date: MAR 21 Checked: MH

brewsterbye architects
5 NORTH HILL ROAD
HEADINGLEY
LEEDS
LS6 2EN
telephone
0113 2754000
facsimile
0113 2844250
e.mail
info@brewsterbye.co.uk



Dwg No: 571/07(02)116 #