


GROUND FLOOR PLAN

PROPOSED HOUSE TYPE B
3 BED 4 PERSON (KITCHEN FRONT)
AREA : 84.6M2

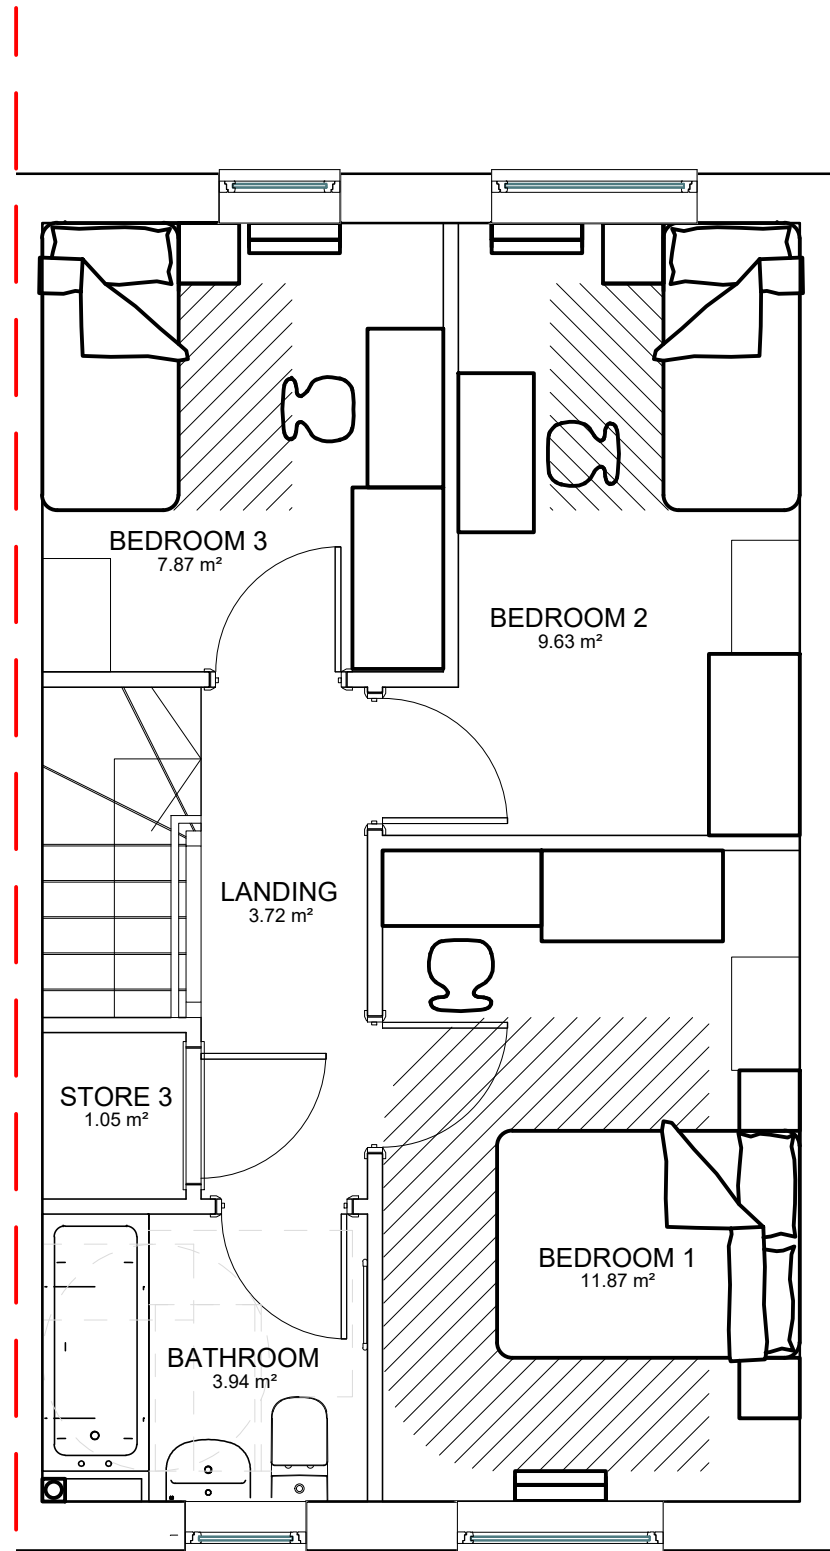

FIRST FLOOR PLAN

REVISIONS

This design is copyright ©



PROPOSED RESIDENTIAL
DEVELOPMENT

NEWSOME ROAD, NEWSOME

PROPOSED
HOUSE TYPE B
FLOOR PLANS

Drawn: AH Scale: 1:50@A3
Date: MAR 21 Checked: MH

brewsterbye architects
5 NORTH HILL ROAD
HEADINGLEY
LEEDS
LS6 2EN
telephone
0113 2754000
facsimile
0113 2844250
e.mail
info@brewsterbye.co.uk



Dwg No: 571/07(02)101 #