


OFFICE COPY

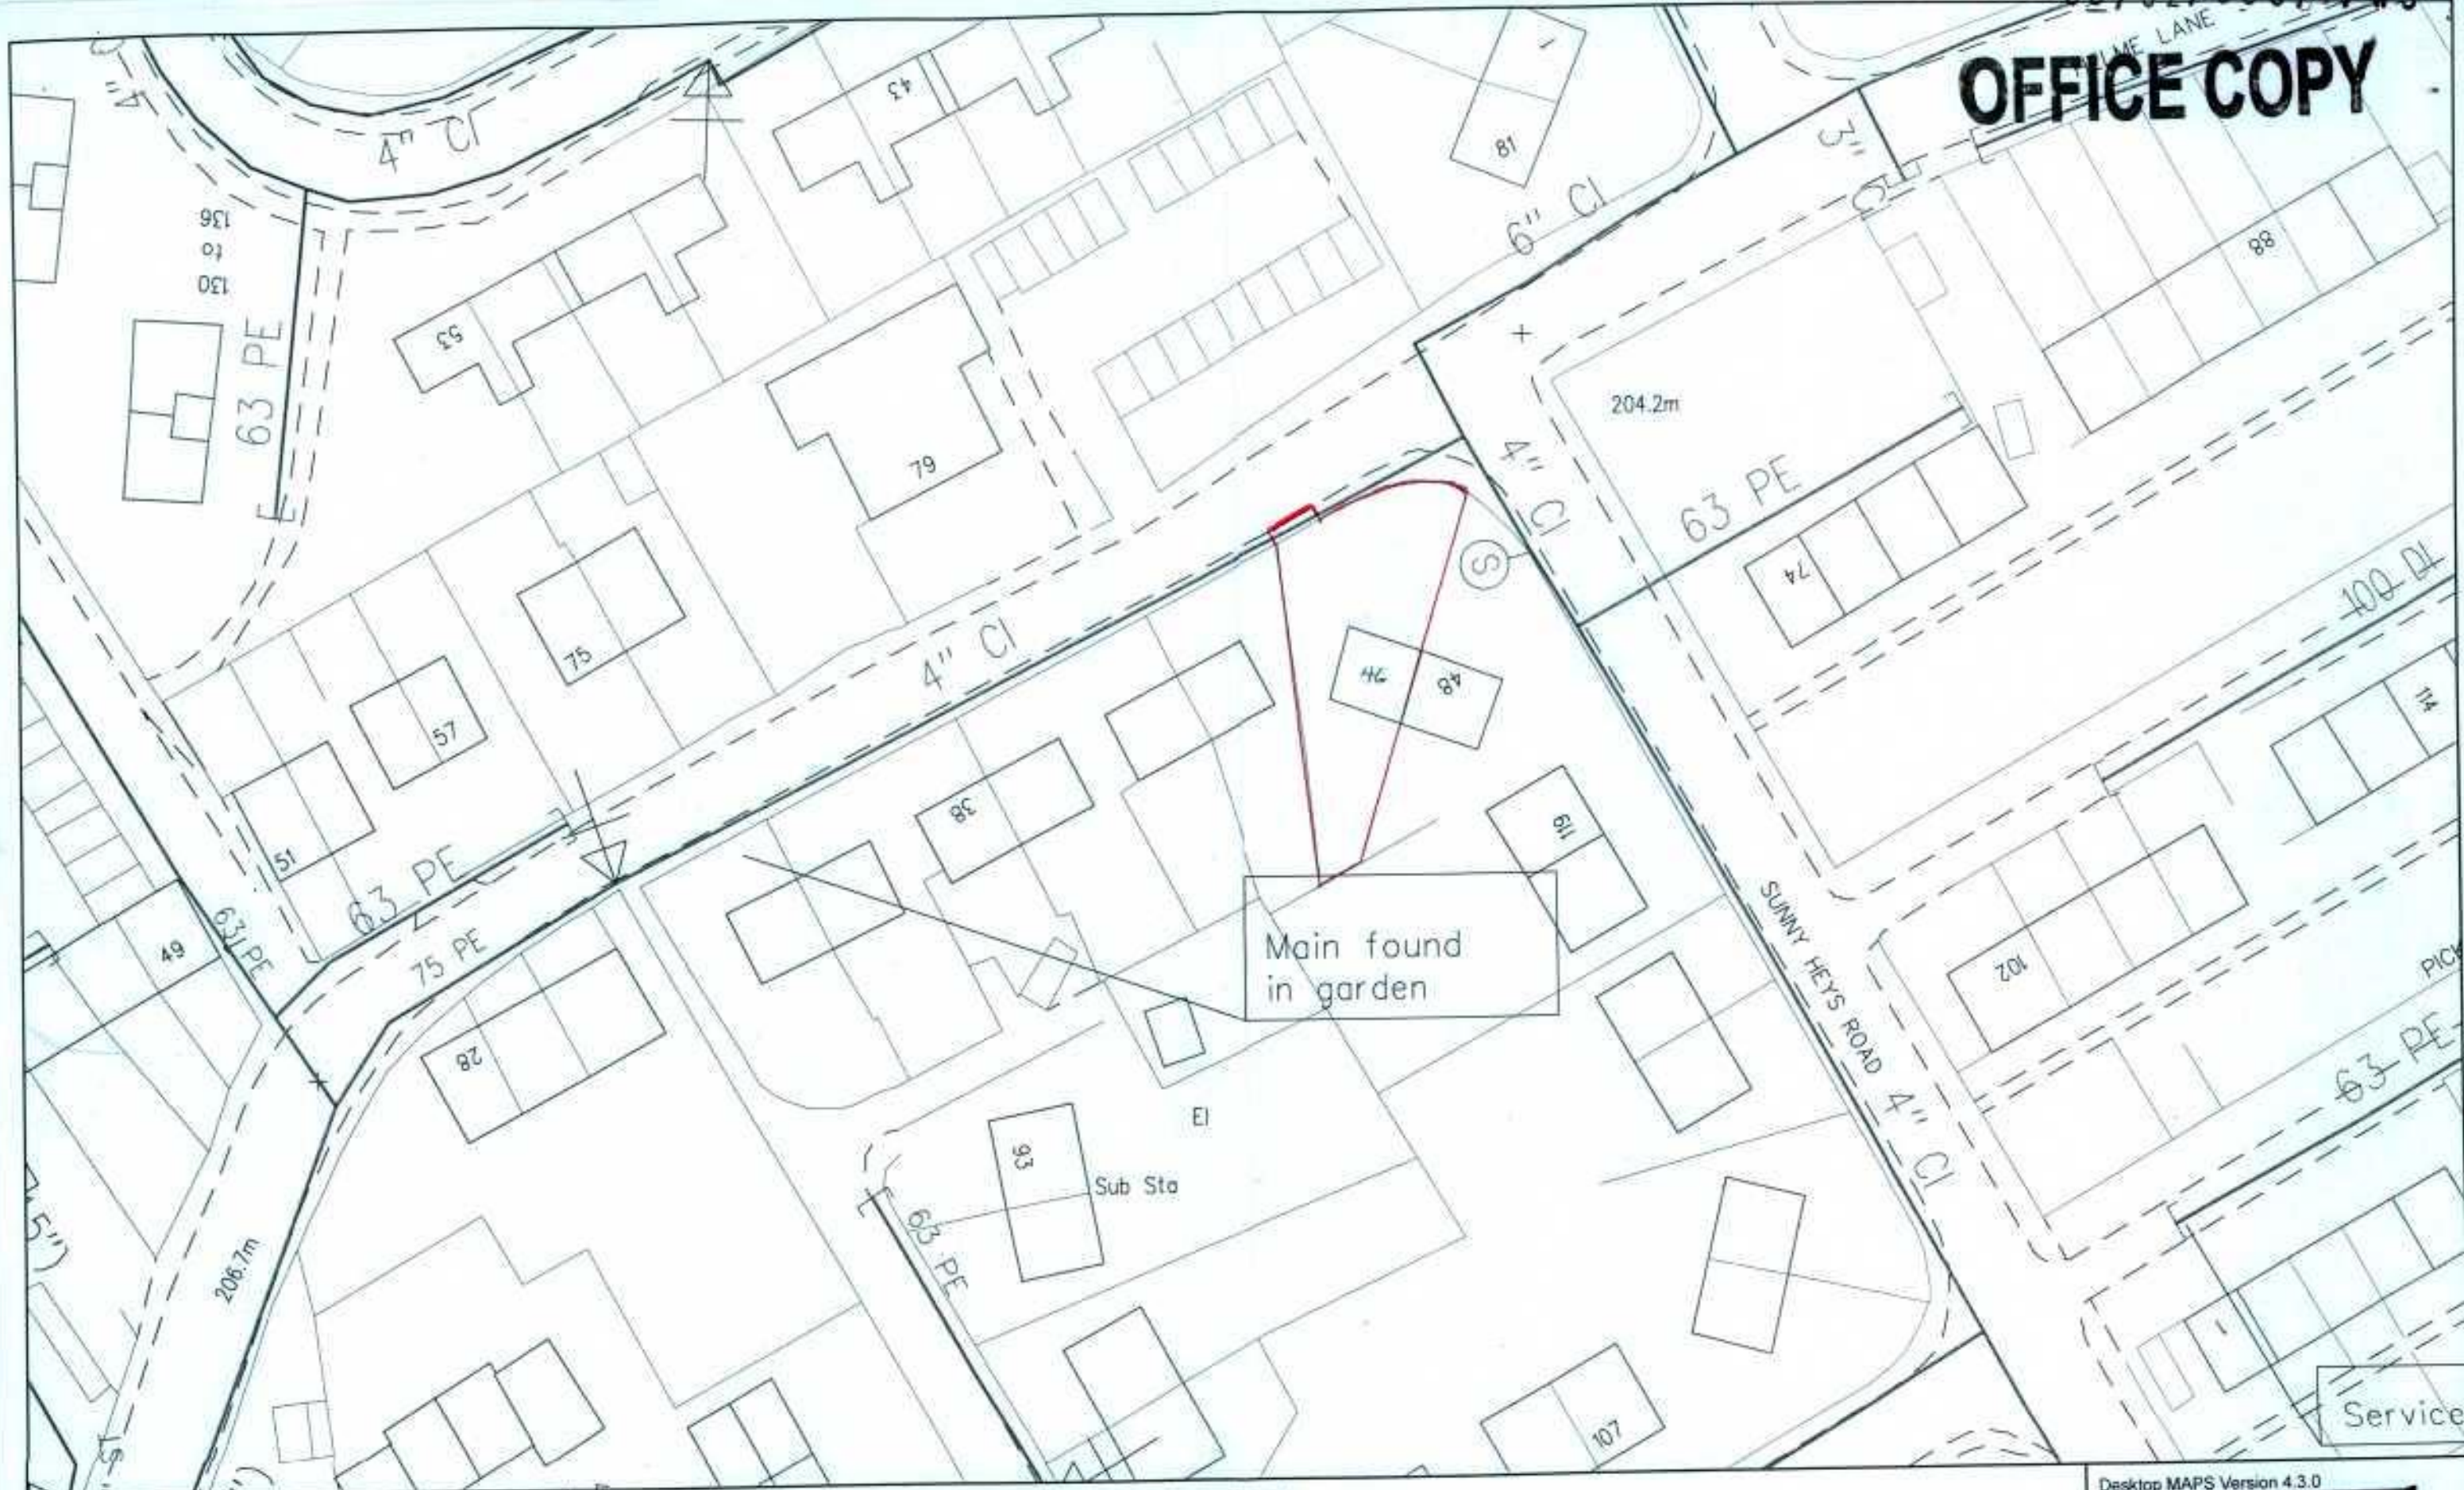

SCALE: 1 : 500
USER ID: XGT30147GB148
DATE: 25/11/2005
NRSWA RESPONSE
GRID REFERENCE : 409691, 411151, SE0911

Figure 1 is an aerial photograph of the study area. It shows a river flowing through a landscape. Five waterfalls are marked with horizontal lines and labeled: LP WATERFALL, MP WATERFALL, P WATERFALL, LHP WATERFALL, and HHP WATERFALL. A scale bar at the bottom indicates a distance of 20m. Below the scale bar, it says 'Approximate scale 1 : 500 printed on A3 Colour Landscape'.

This plan shows those pipes owned by Transco plc or the relevant Gas Distribution Network in their roles as Licensed Gas Transporters (GT). Gas pipes owned by other GTs, or otherwise privately owned, may be present in this area. Information with regard to such pipes should be obtained from the relevant owners. The information shown on this plan is given without warranty, the accuracy thereof cannot be guaranteed. Service pipes, valves, syphons, stub connections, etc. are not shown but their presence should be anticipated. No liability of any kind whatsoever is accepted by Transco plc, the relevant Gas Distribution Network, or their agents, servants or contractors for any error or omission. Safe digging practices, in accordance with HSG47, must be used to verify and establish the actual position of mains, pipes, services and other apparatus on site before any mechanical plant is used. It is your responsibility to ensure that this information is provided to all persons (either direct labour or contractors) working for you on or near gas apparatus. The information included on this plan should not be referred to beyond a period of 28 days from the date of issue.

Some examples of Plant Items:

Valve		Depth of Cover		System		Diameter Change		Material Change	
-------	---	----------------	---	--------	---	-----------------	---	-----------------	---

Desktop MAPS Version 4.3.0

KIRKLEES METROPOLITAN COUNCIL

- 2 DEC 2005

Winckley Area

RECEIVED

This map is reproduced from a secreted air photo OS map by Transco plc, with the sanction of the controller of HM Stationery Office.
Crown Copyright Reserved.