



24 Parking Spaces

Key to Drainage

- Existing Manhole
- Existing Sewer
- Existing Surface Water
- Existing RWP
- New Foul Manhole
- New Surface Water Manhole
- New Foul Drain
- New Surface Water Drain
- New Surface Drainage Channel
- New RWP
- New SVP

Key:

- Tarmac/ Hard Landscaping - 879sqm
- Soft Landscaping - 134sqm


Key:

- One Bed Flats - 4 No.
- Two Bed Flats - 14 No.
- Common Parts

Upper Mount Street



Ground Floor Site Plan As Proposed
Scale 1:100

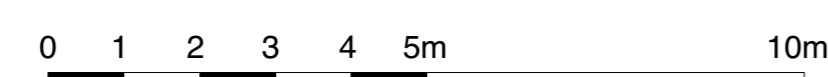

NOTES:
Any errors or omissions to be reported to Code L6 immediately.
This drawing and design is the copyright of Code L6 and is not to be used for any purpose without their consent.

Planning Submission
rev | details | date

Code L6 Architecture
31 Halifax Road Brighouse
West Yorkshire HD6 2AA
T: 01484 714 870
E: codeL6@btinternet.com
W: www.CODEL6.com

RIBA
Chartered Practice

Project:
Atlas Mill,
Warwick Road
Batley,
WF17 6BS

Client:

Drawing:
Ground Floor Site Plan
As Proposed

Date: 12/02/15
Scale: 1:100
Size: A1

Drawing Number:
14-256 -10