



Key:
One Bed Flats - 4 No.
Two Bed Flats - 14 No.
Common Parts


Third Floor Plan As Proposed
Scale 1:100

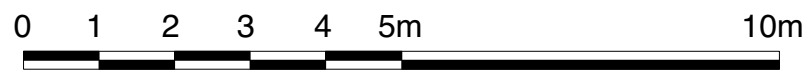


Roof Plan As Proposed
Scale 1:100

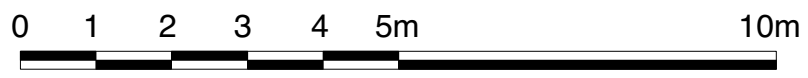

Second Floor Plan As Proposed
Scale 1:100

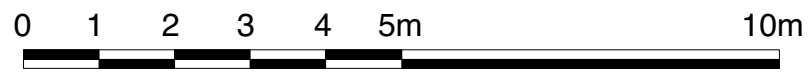

First Floor Plan As Proposed
Scale 1:100

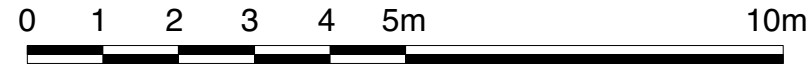

Key:
One Bed Flats - 4 No.
Two Bed Flats - 14 No.
Common Parts

NOTES:
Any errors or omissions to be reported to Code L6 immediately.
This drawing and design is the copyright of Code L6 and is not to be used for any purpose without their consent.

A General Amendments 08/02/16

Planning Submission
rev details date

Code L6
Architecture
31 Halifax Road Brighouse
West Yorkshire HD6 2AA
T: 01484 714 870
E: codeL6@btinternet.com
W: www.CODEL6.com

RIBA
Chartered Practice

Project:
Warwick Road
Batley,
WF17 6BS

Client:

Drawing:
First & Second Floor & Roof
Plans As Proposed

Date: 12/02/15 Scale: 1:100 Size: A1

Drawing Number:
14-256 -12A