
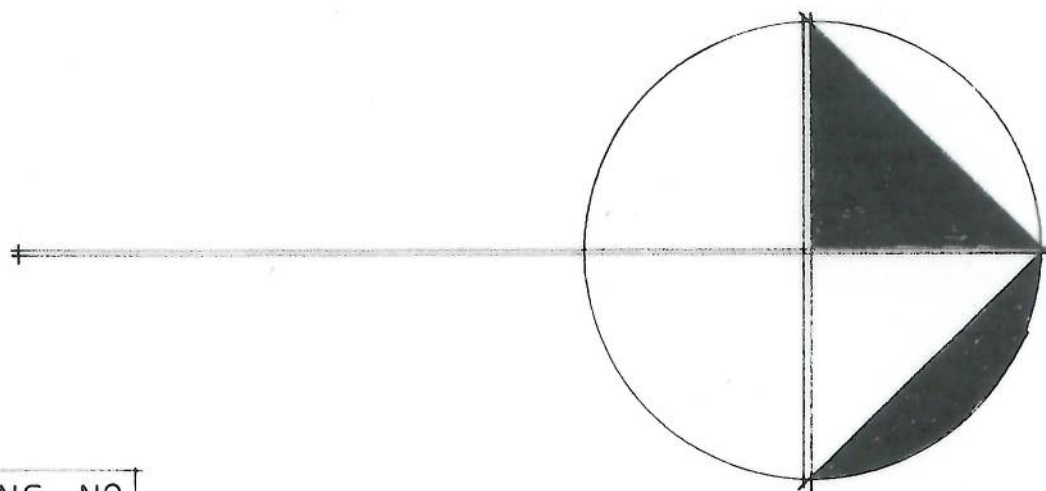


SITE PLAN 34 Wilmar Drive Salendine Nook

SCALE 1:500

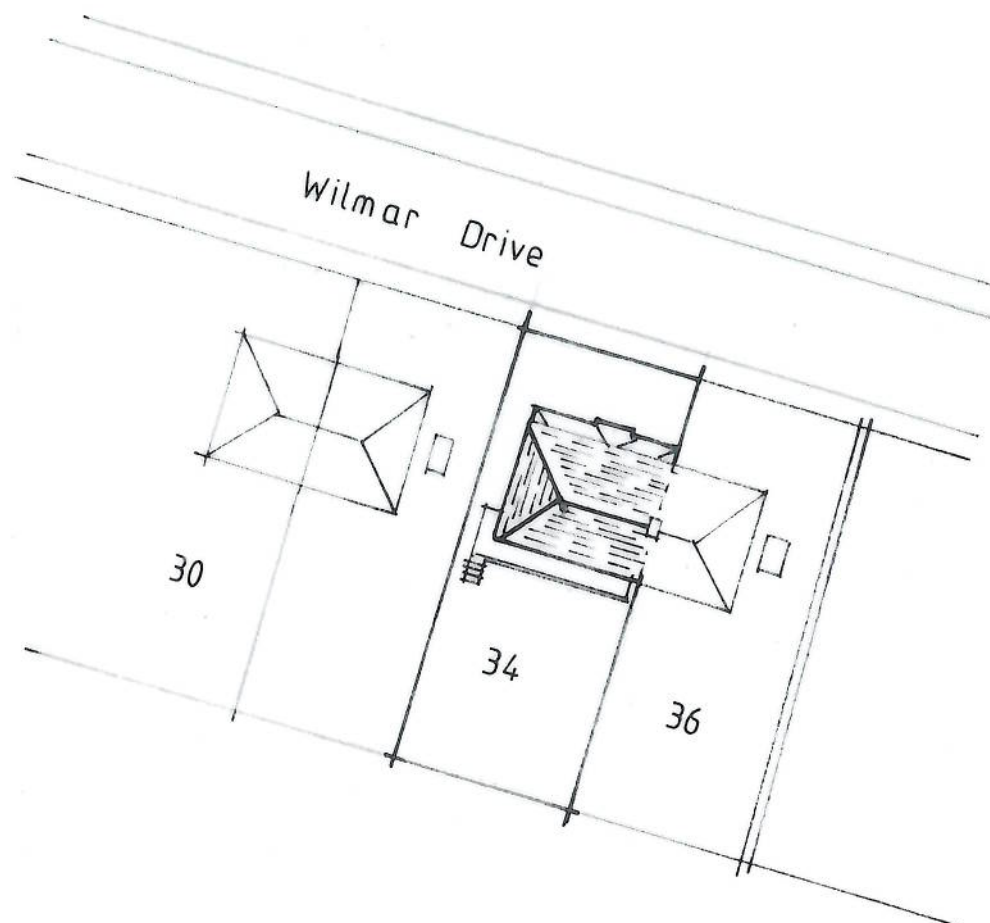

DRAWING NO

03 DEC 15