



Section X - X (1:200 @ A1).

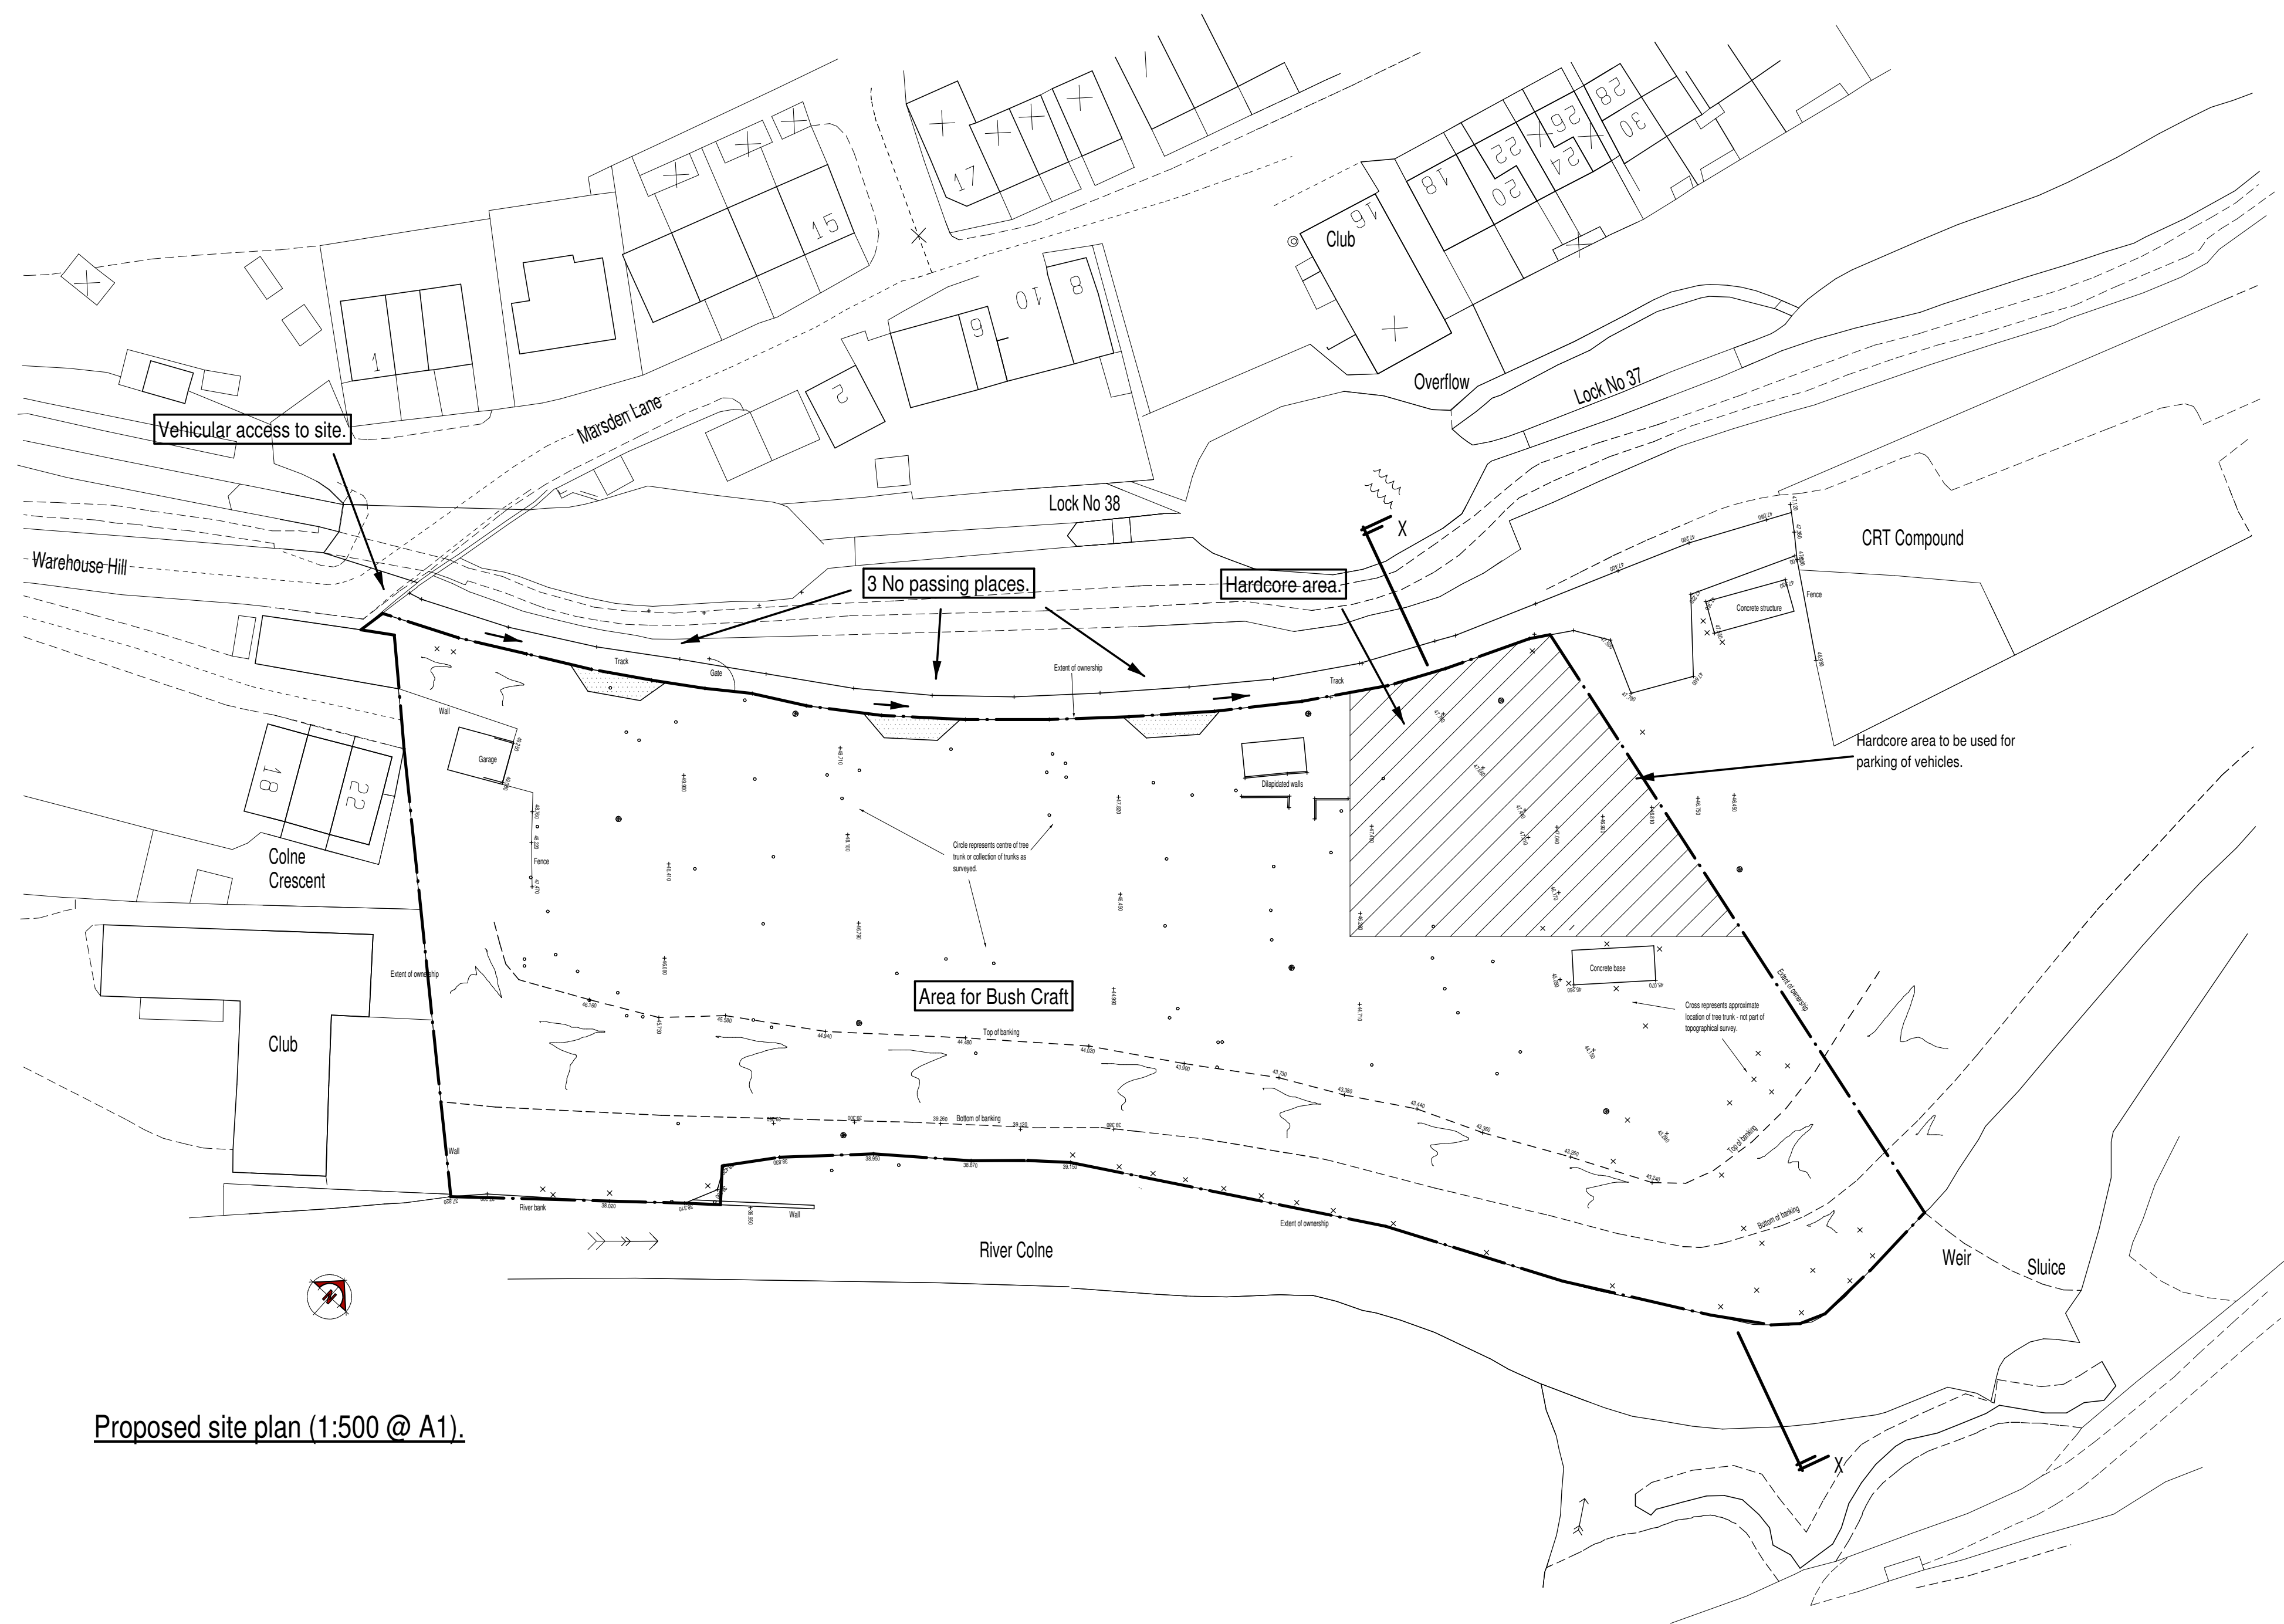

Proposed site plan (1:500 @ A1).

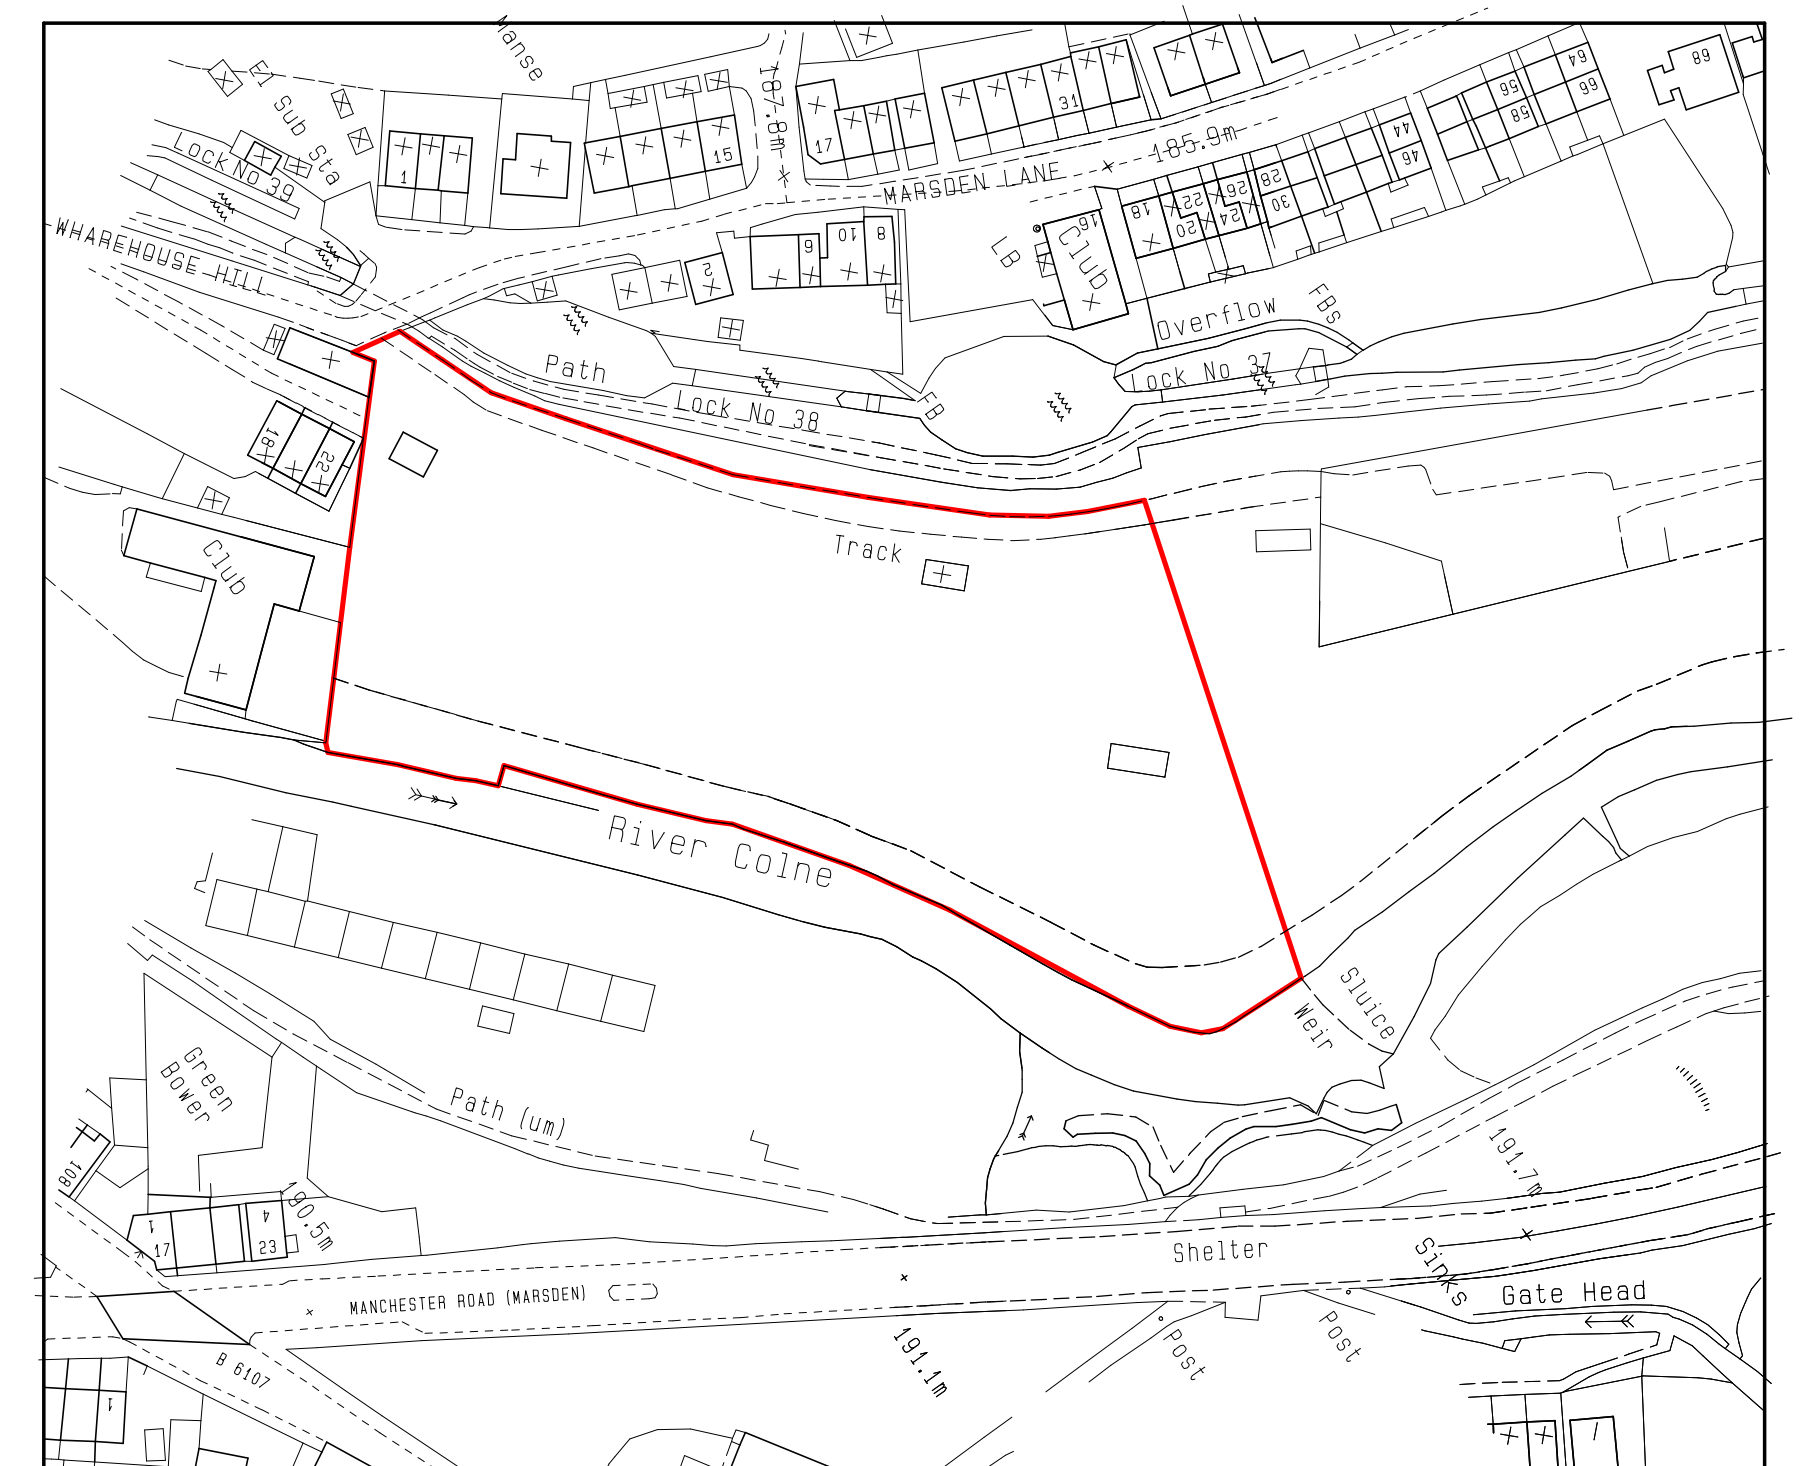

Location plan (1:1250 @ A1).

Rev B 25/01/2018 Passing places added.		
Rev A 18/09/2017 Finalised prior to planning submission.		
Project Use of land for Bush Craft		
Address Off Warehouse Hill Marsden.		
Title Site plan and cross sections.		
Sheet size A1.	Drawing number ML 02 B.	Date Aug 2017.