


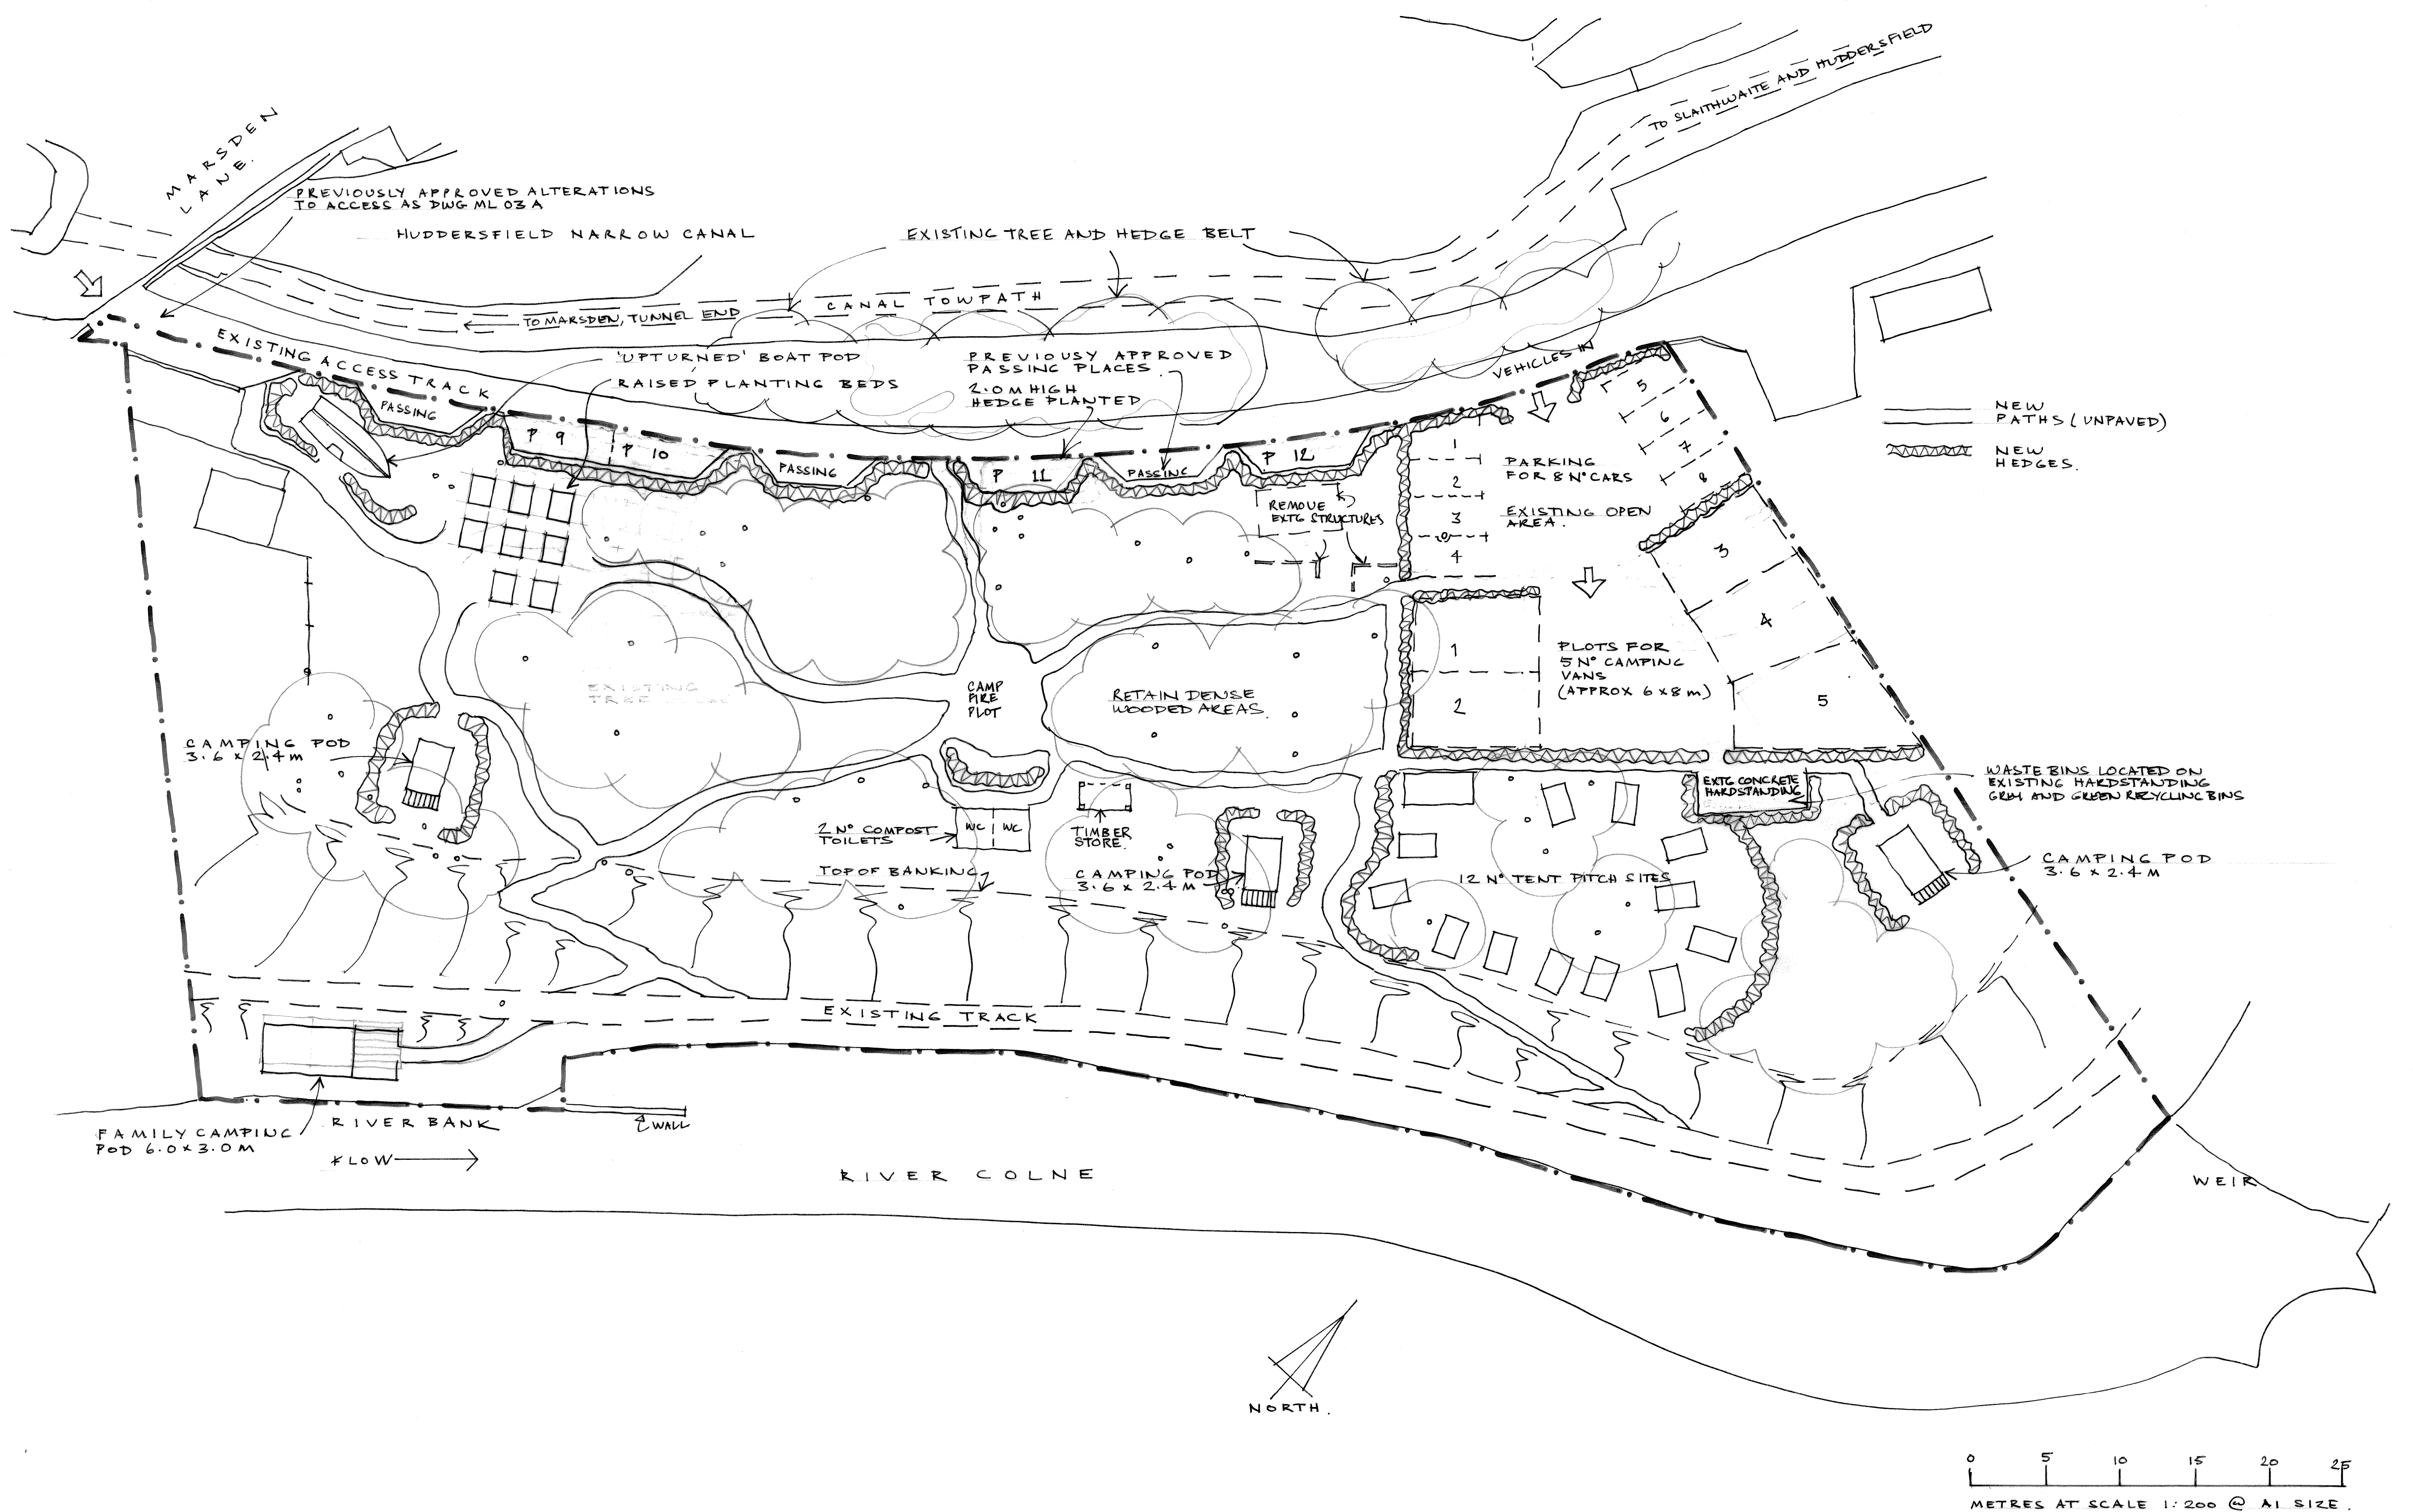

A: 28/03/2019 - TIMBER STORE ADDED	
PROPOSED CAMPING SITE AT LAND ADJACENT LOCK 38, OFF MARSDEN LANE, MARSDEN HD7 6AF FOR S.B. HOMES LTD	
PROPOSED SITE PLAN ~ SCALE 1:200 (A1)	
WILLIAM BEST RIBA 22, POLE GATE, SCAMMONDEN HD 3 FW3 TEL: 01484 845896.	2018 - 541 - 03 A MARCH 2019.