


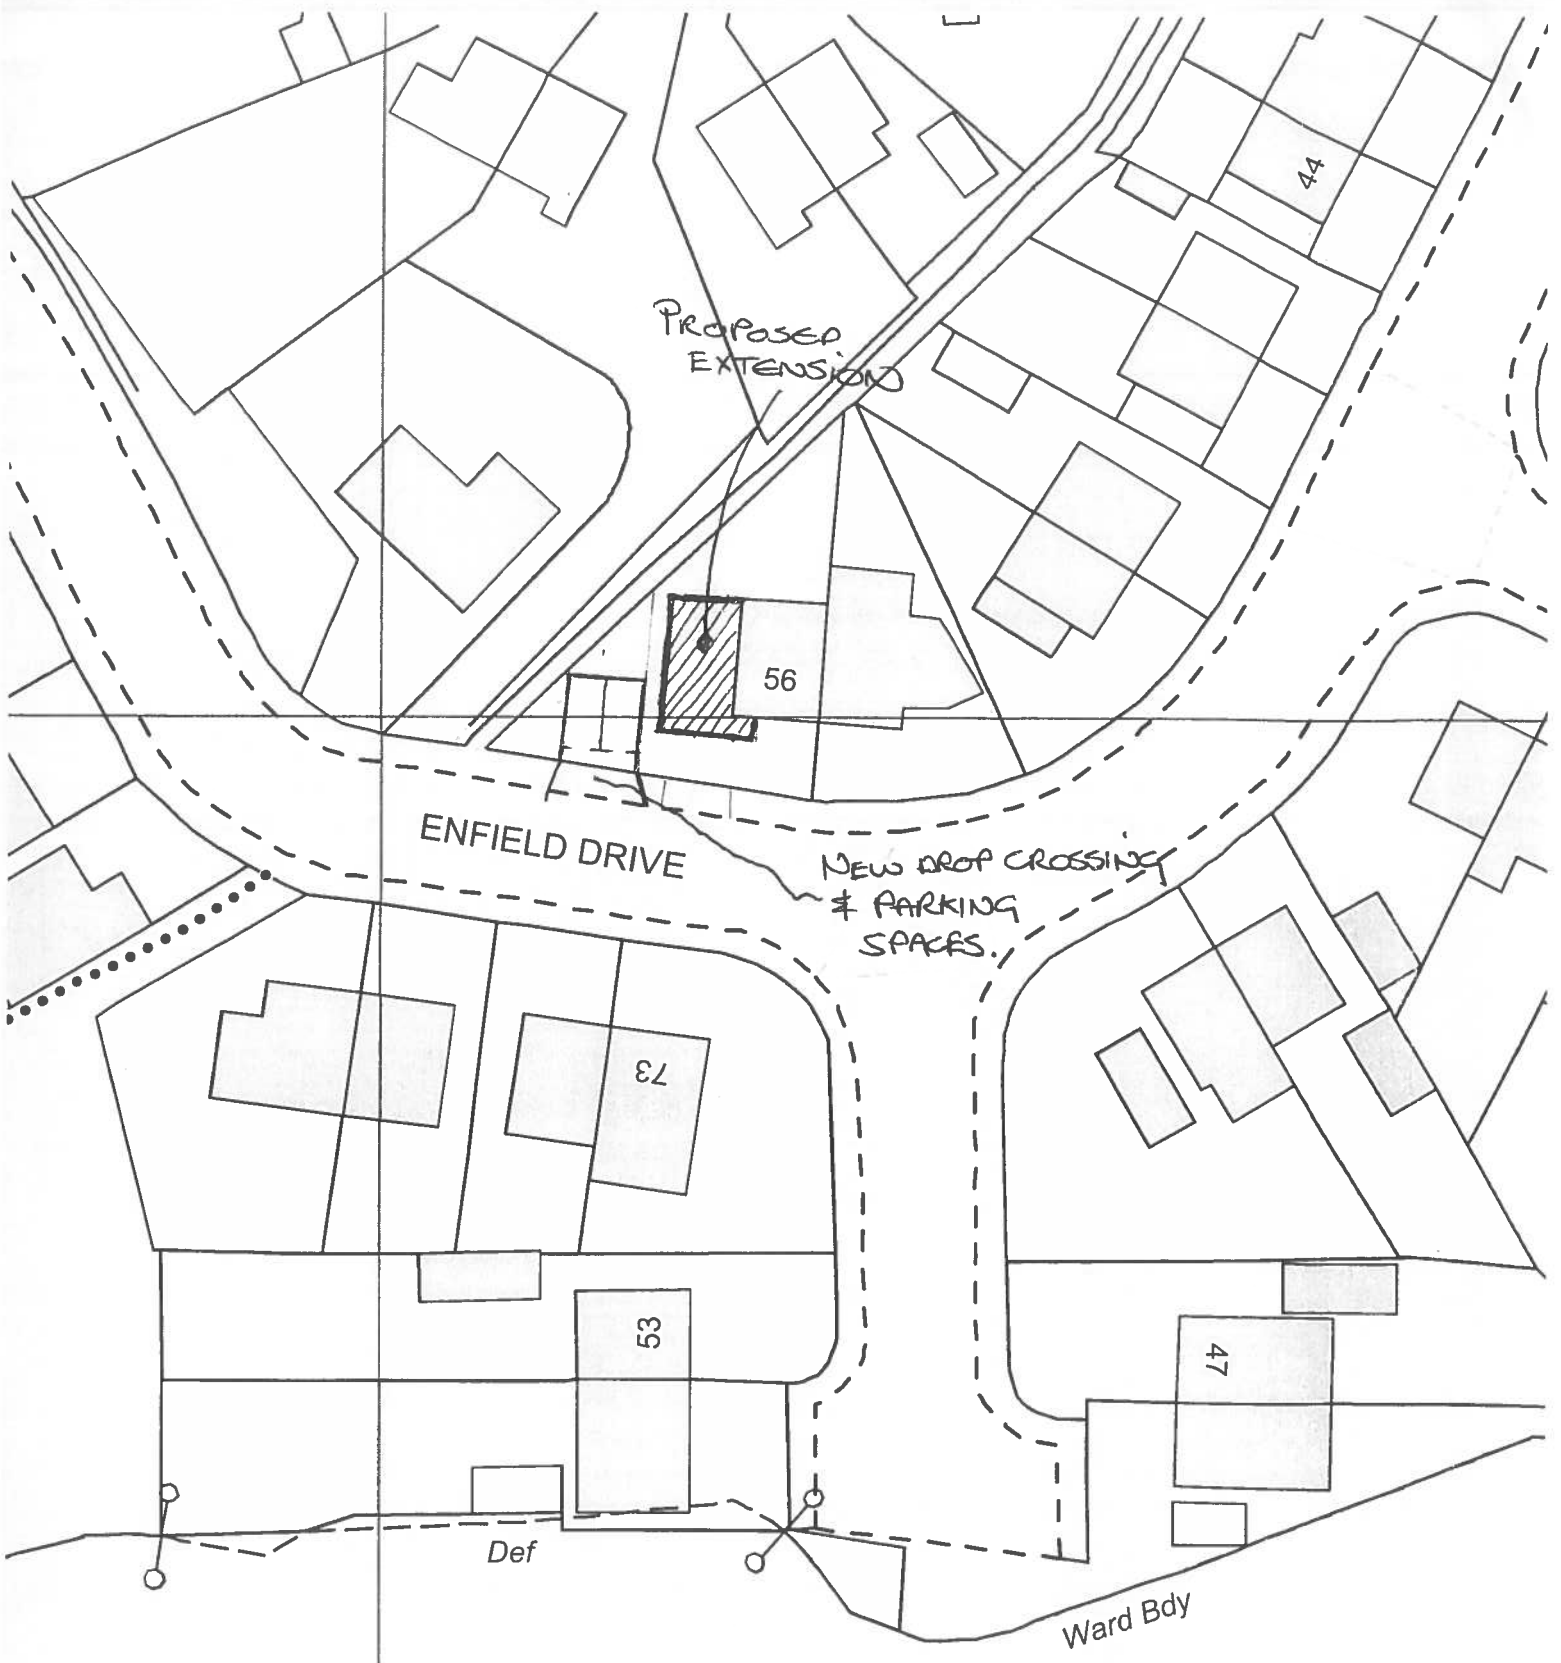

SITE PLAN 1:500
DRG NO. 19/54