


# Site plan

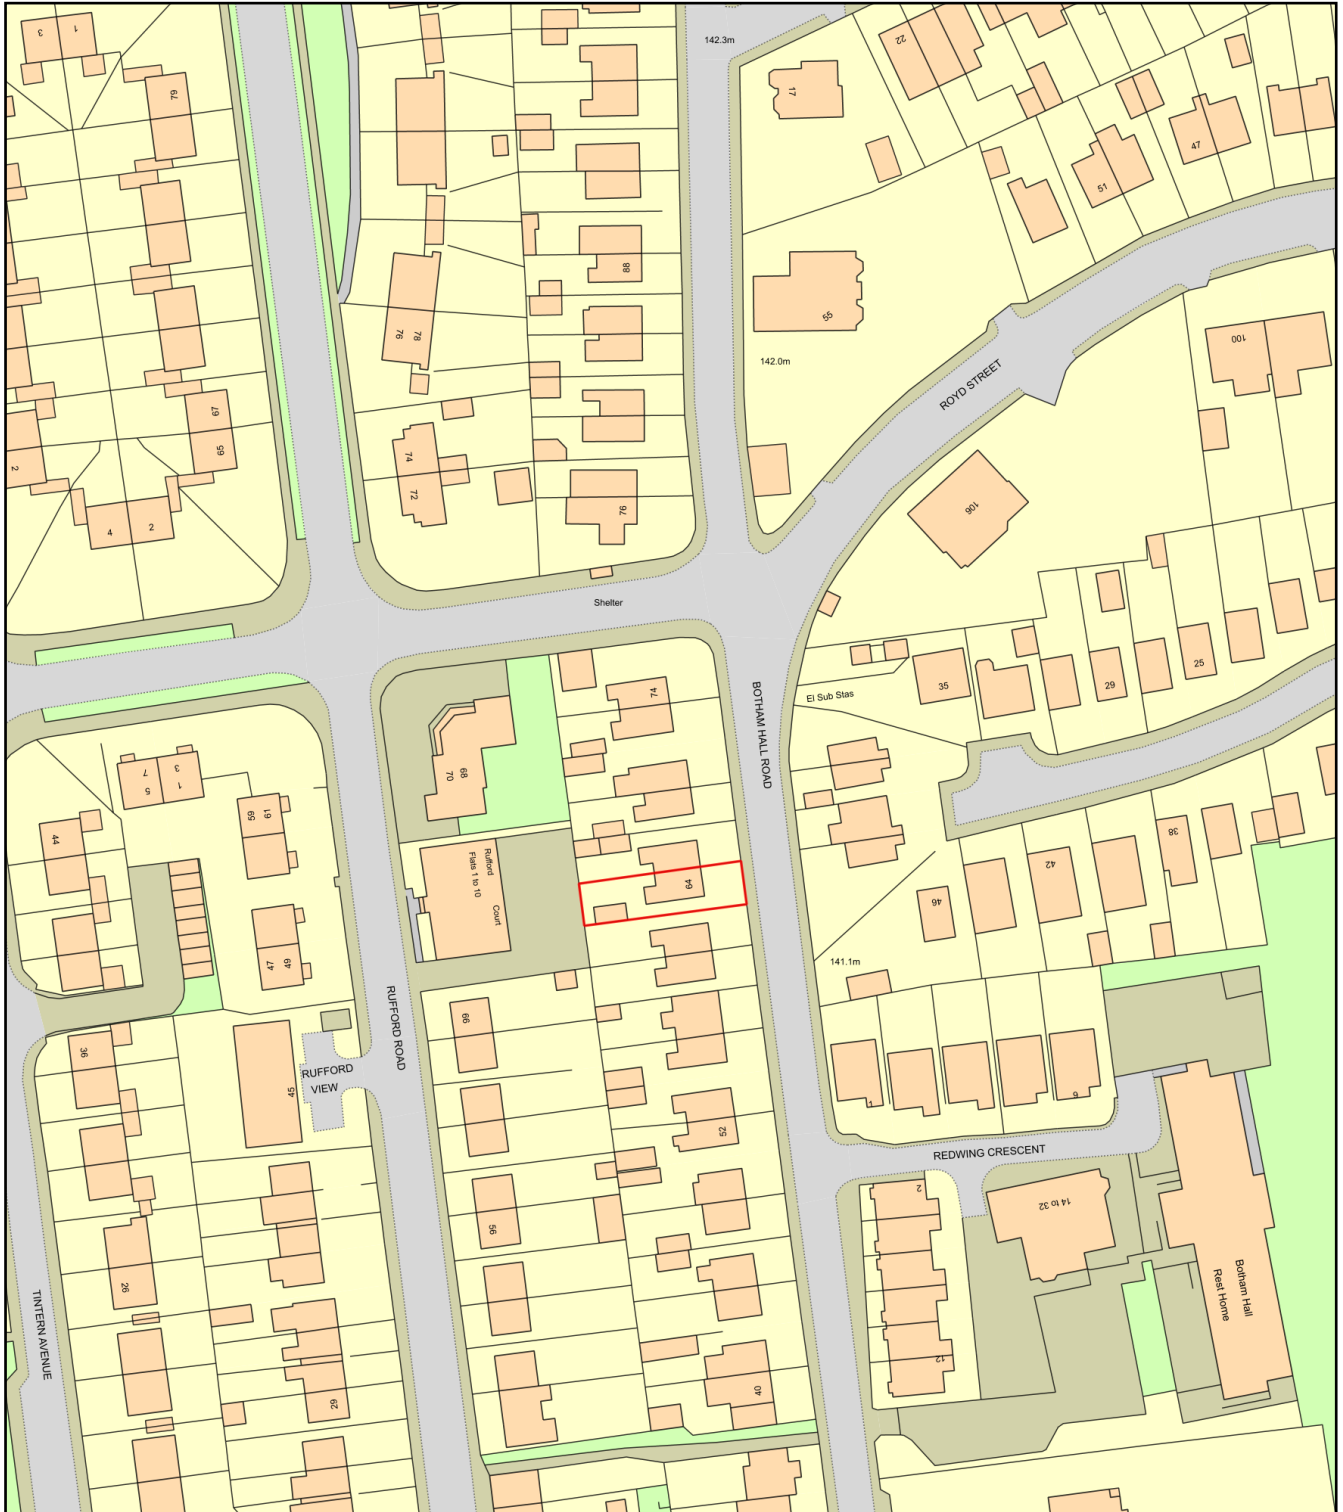

Plan Produced for: Vitalijs Gordejevs

Date Produced: 21 May 2020

Plan Reference Number: TQRQM20142110850368

Scale: 1:1250 @ A4