
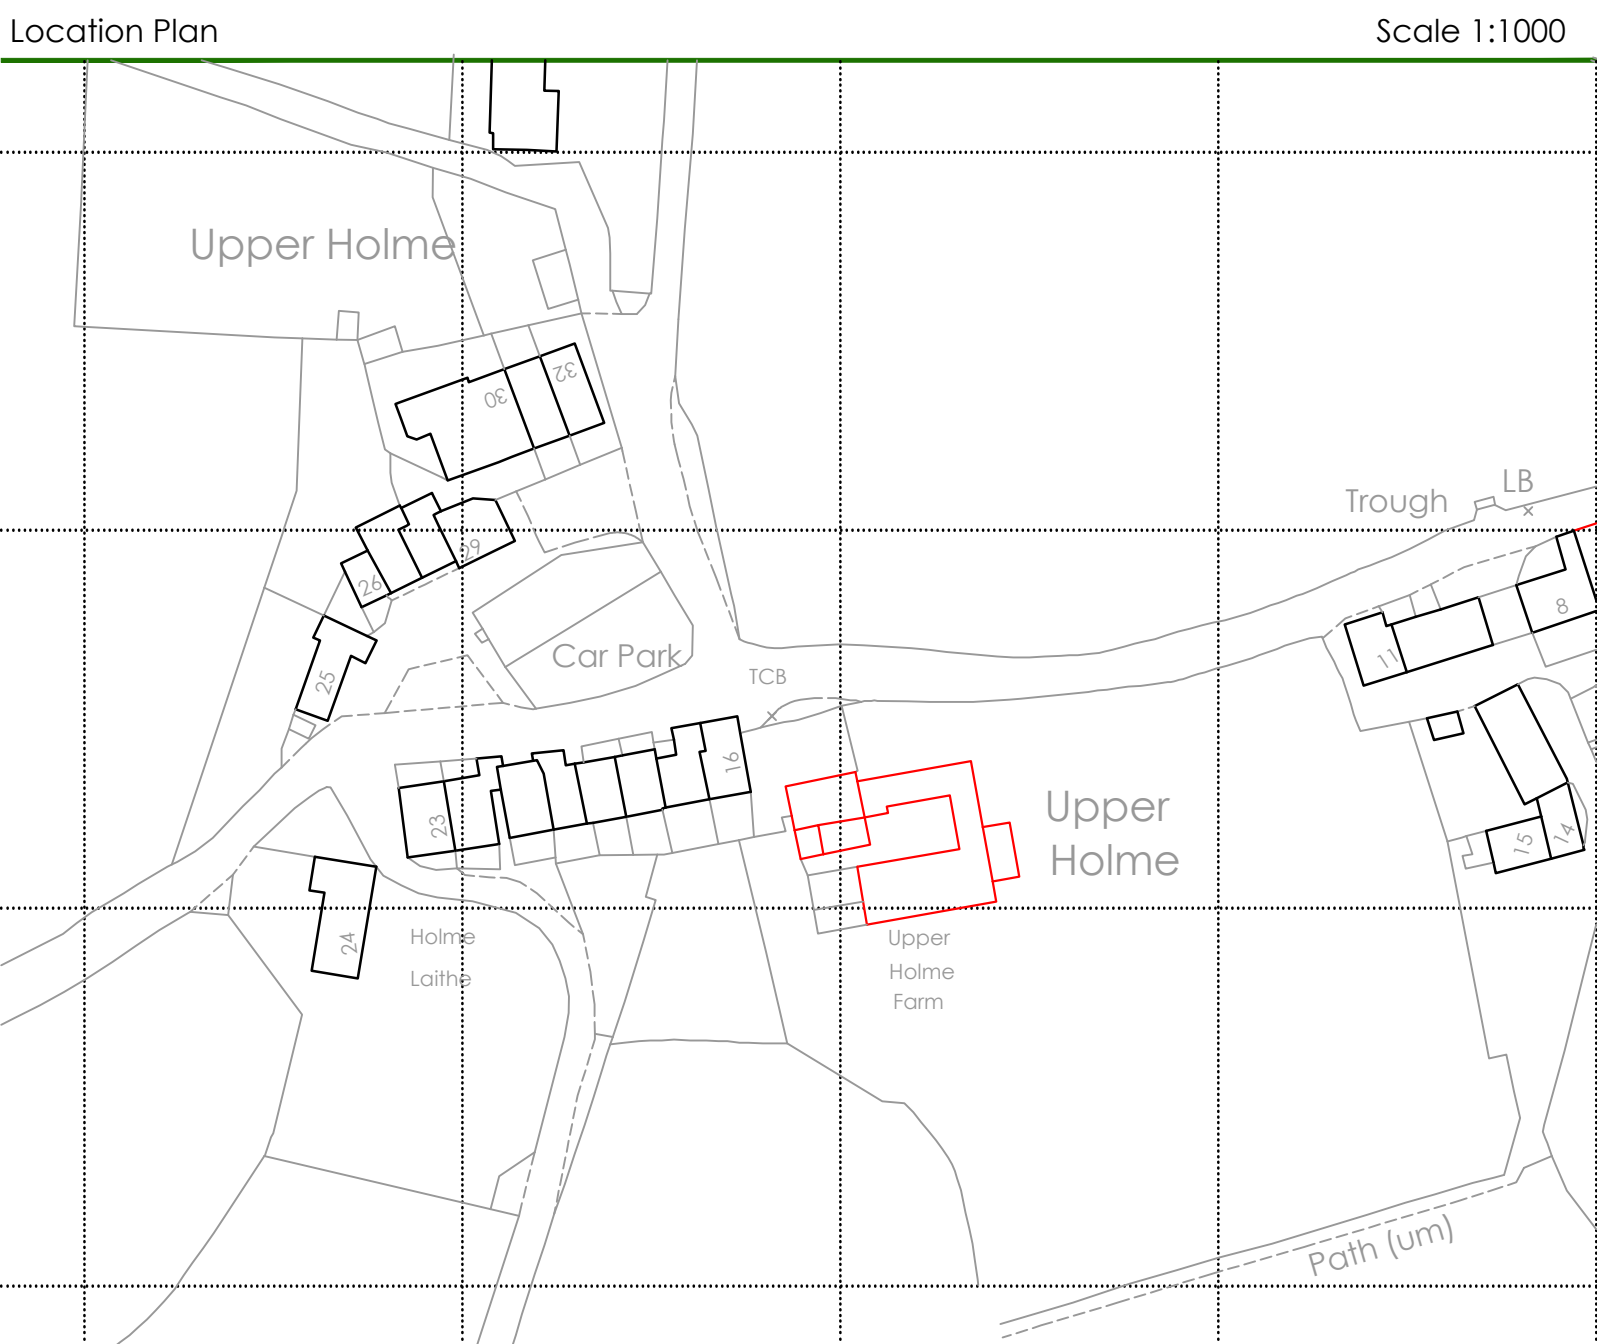


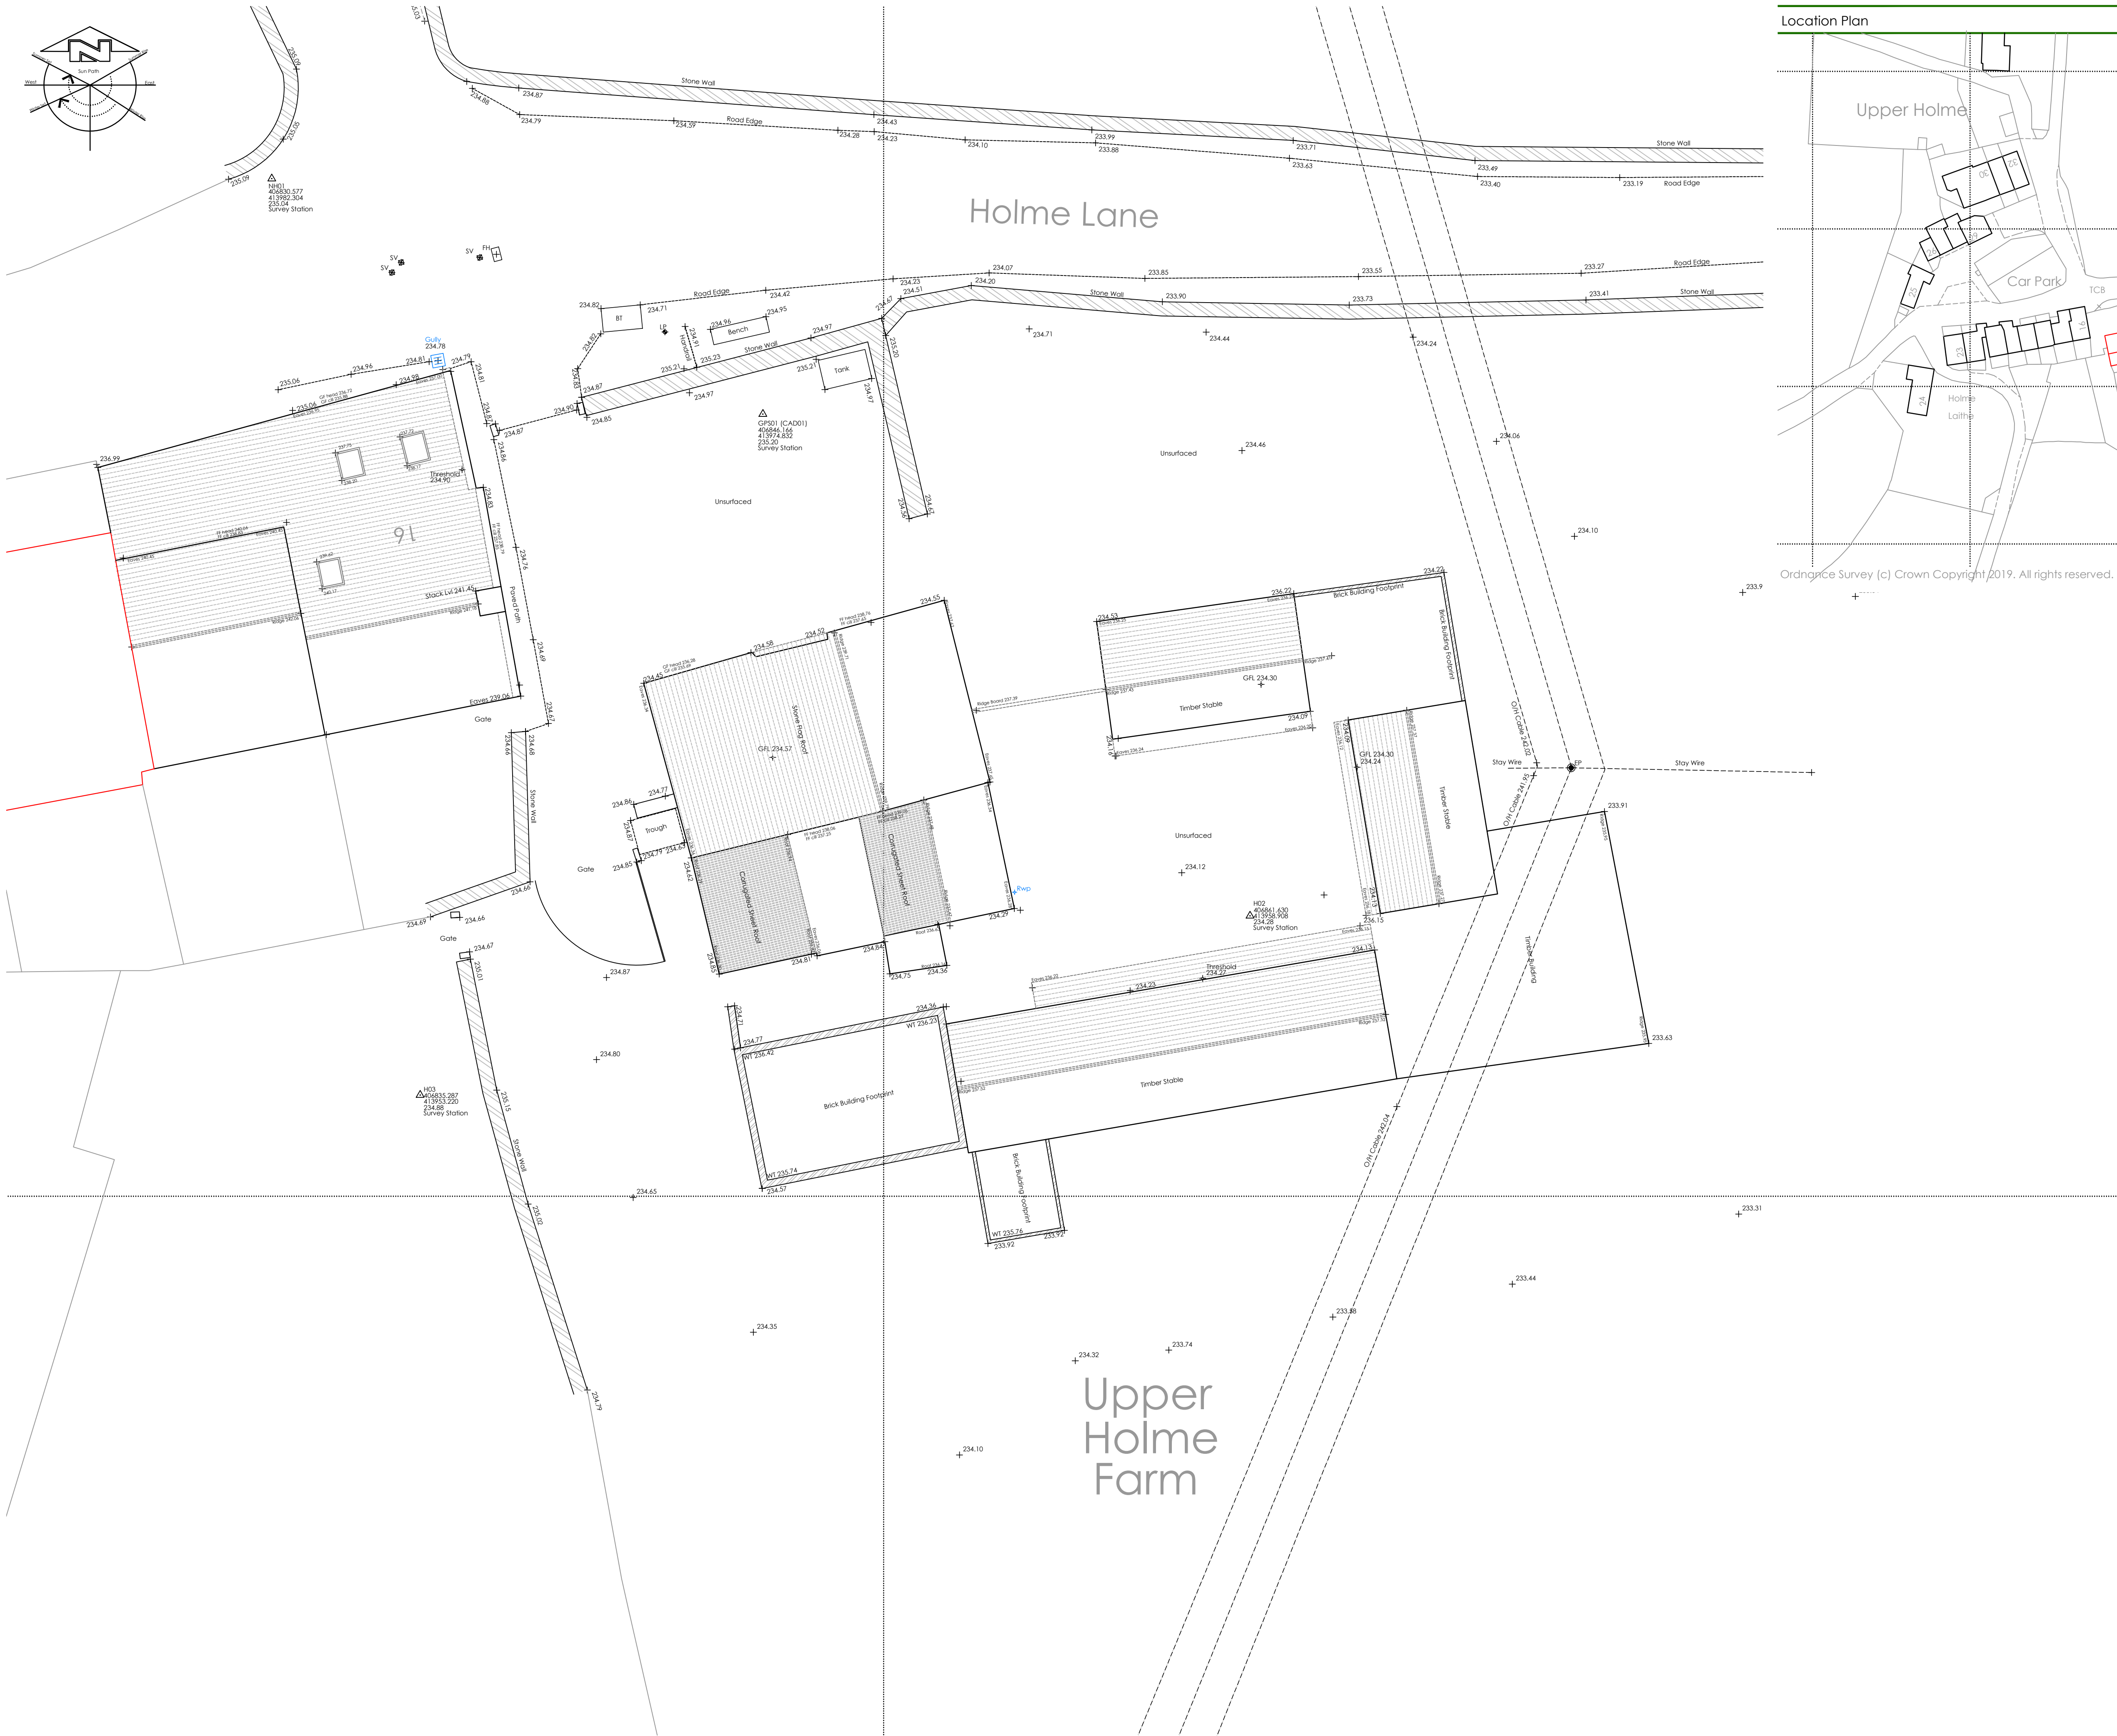

Site Survey Control & Datum Information

Grid Orientation:
Survey related to Ordnance Survey "OSGB83" of control point GP501 and the survey data was processed on a plane grid. (No Scale Factor)
Level Datum:
OS Orthometric Hts

Control & Datum Information

Co-ordinates and levels are based upon OSGB 1936 National Grid (OSGB36) and Ordnance Survey Datum Newlyn (ODN).
They are derived using realtime on site GPS survey, that utilizes the National Grid Transformation OSTN15GB and the National Geoid Model OSGM15GB.
The data obtained for use in this drawing involved the use of realtime GPS survey and total station survey.
Contours are shown at 0.5m intervals.

Rev	Description			By	Date
Surv.	Drawn	Date	Chkd	Date	
NH	NH	27.08.19			

This drawing may not be reproduced, made use of or issued to a third party without permission of:

LOROC ARCHITECTS

LOROC ARCHITECTS

Whitehall Waterfront
2 Riverside Way
Leeds
LS1 4EH



T: 0773 4936469 E: holdensurveys@msn.com

Title. Site Plan

Site. Upper Holme Farm
Holme Lane
Upper Holme
Huddersfield

COMPUTER GENERATED DRAWING - DO NOT ALTER

Dwg No. Loroc_041_Upper Holme

Sheet No. 1

SCALE	1/100	REV.	
-------	-------	------	--