

Do not scale from this drawing. Use figured dimensions only.

Contractors to verify all dimensions on site before commencing any work or shop drawings.

If drawings or specifications exceed the quantities taken in any way, Fibre Architects are to be informed before the work is initiated.

All drawn information is based on Ordnance Survey and/or existing record drawings. All content subject to Site Survey, Structural Survey, Site Investigations, Planning and other Statutory Approvals.


This drawing is not to be reproduced in whole or part without the consent of Fibre Architects Ltd.

Fibre Architects Limited Copyright.



SITE PLAN

Scale 1:100

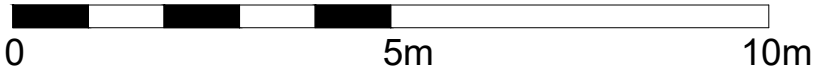

A General Updates		09/11/20	MO	-
Rev	Description	Date	By	App'd
1	Project	17-003	20/04/17	
2	New Dwelling adj. Springwood House			
3	Sheffield Road, New Mill, Huddersfield, HD9 7EX			
4	Drawing Title	Scale @ A1	Drawn by	Appr. by
5	Site Plan as Existing	1:100	MO	-
6	Client	Drawing no	Rev	
7	Domus Properties Ltd	EX0002	A	

First Floor Buckden Mount
8 Thornhill Road
Huddersfield, HD3 3AU

Tel: 01484 544 410
www.fibrearchitects.co.uk
Email: info@fibrearchitects.co.uk