


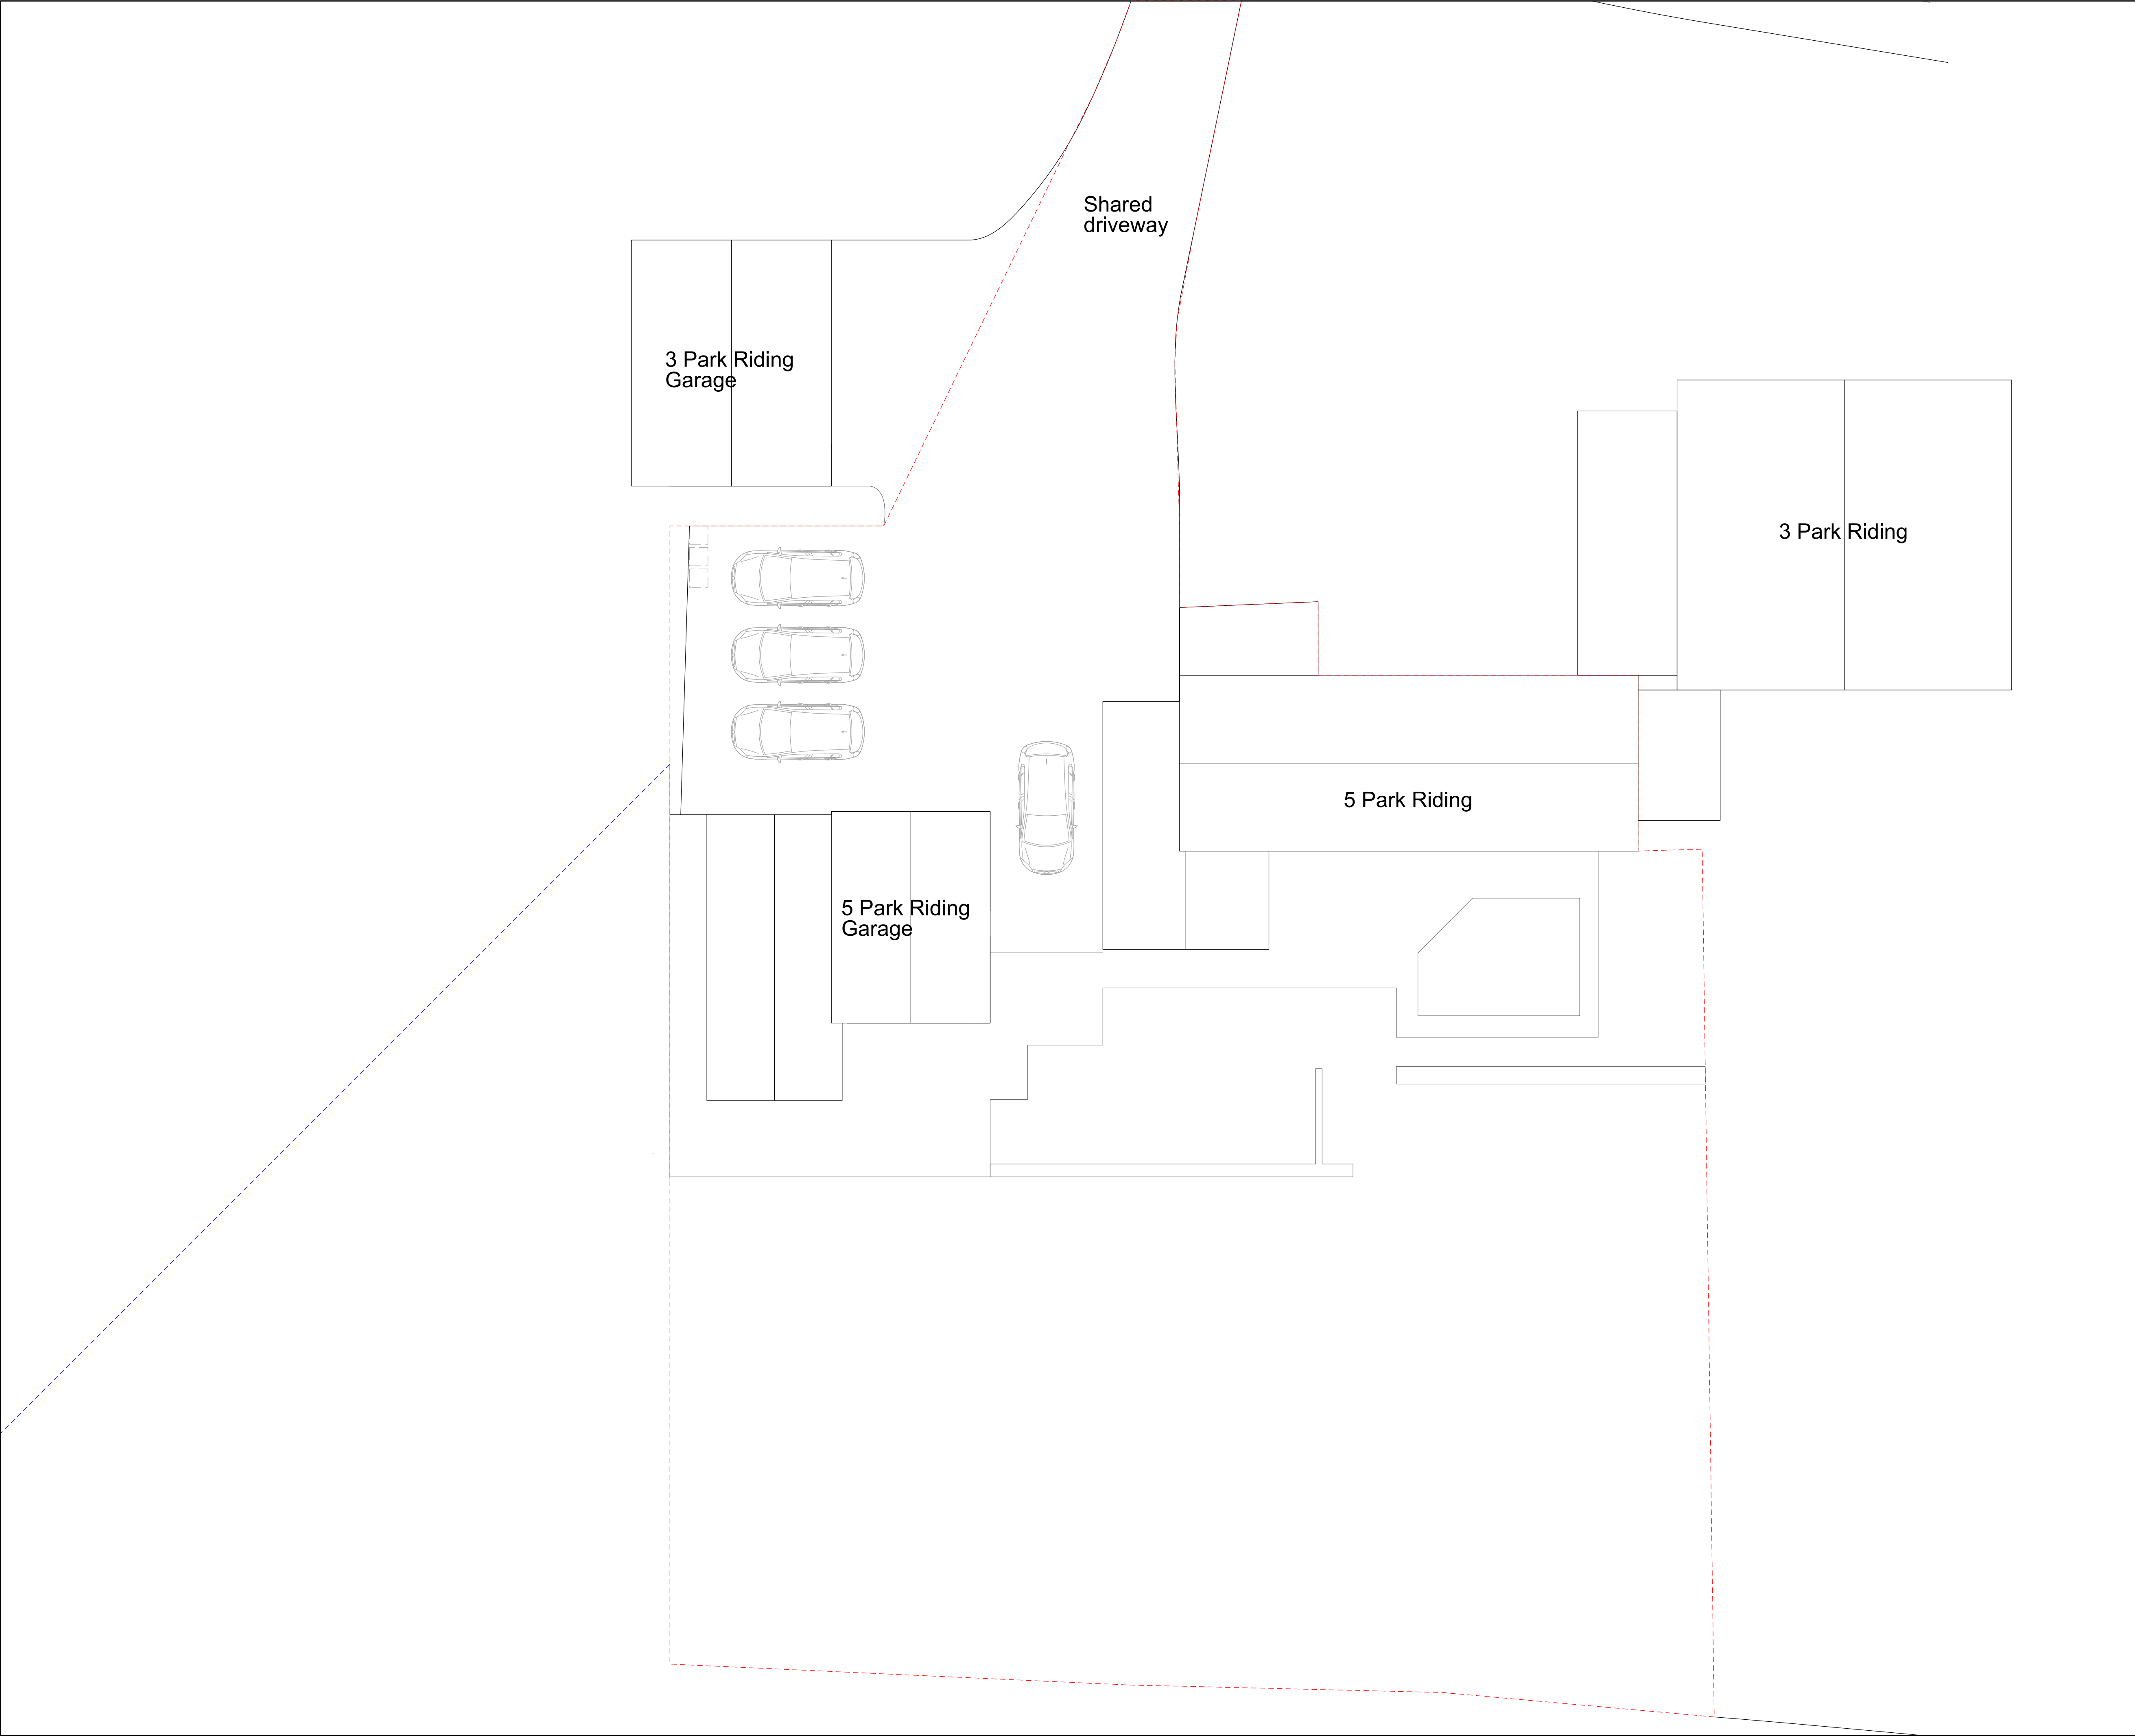

General Notes
1. Dimensions are in millimetres unless stated otherwise.
2. Levels are in metres AOD unless stated otherwise.
3. Dimensions govern.
Do not scale off drawing.
4. All dimensions to be verified on site before proceeding.

5 Park Riding Site Boundary

Land owned by Applicant

01	25-05-21	For Planning	GG
00	31-12-20	For Planning	GG
REV	Date	Reason For Issue	Chk

For Planning

DRAWING STATUS

STUDIO.ELEPHANT

studioelephant.co

Client
Mrs A Guest
5 Park Riding
Honley
Holmfirth
HD9 6QL

Keyplan

Project
5 Park Riding

Drawing Title
Site Plan

Scale at A1 1:50	Scale at A3 1:100	Date 31.12.20
---------------------	----------------------	------------------

Rev No. 01

Drawing No.
P000