


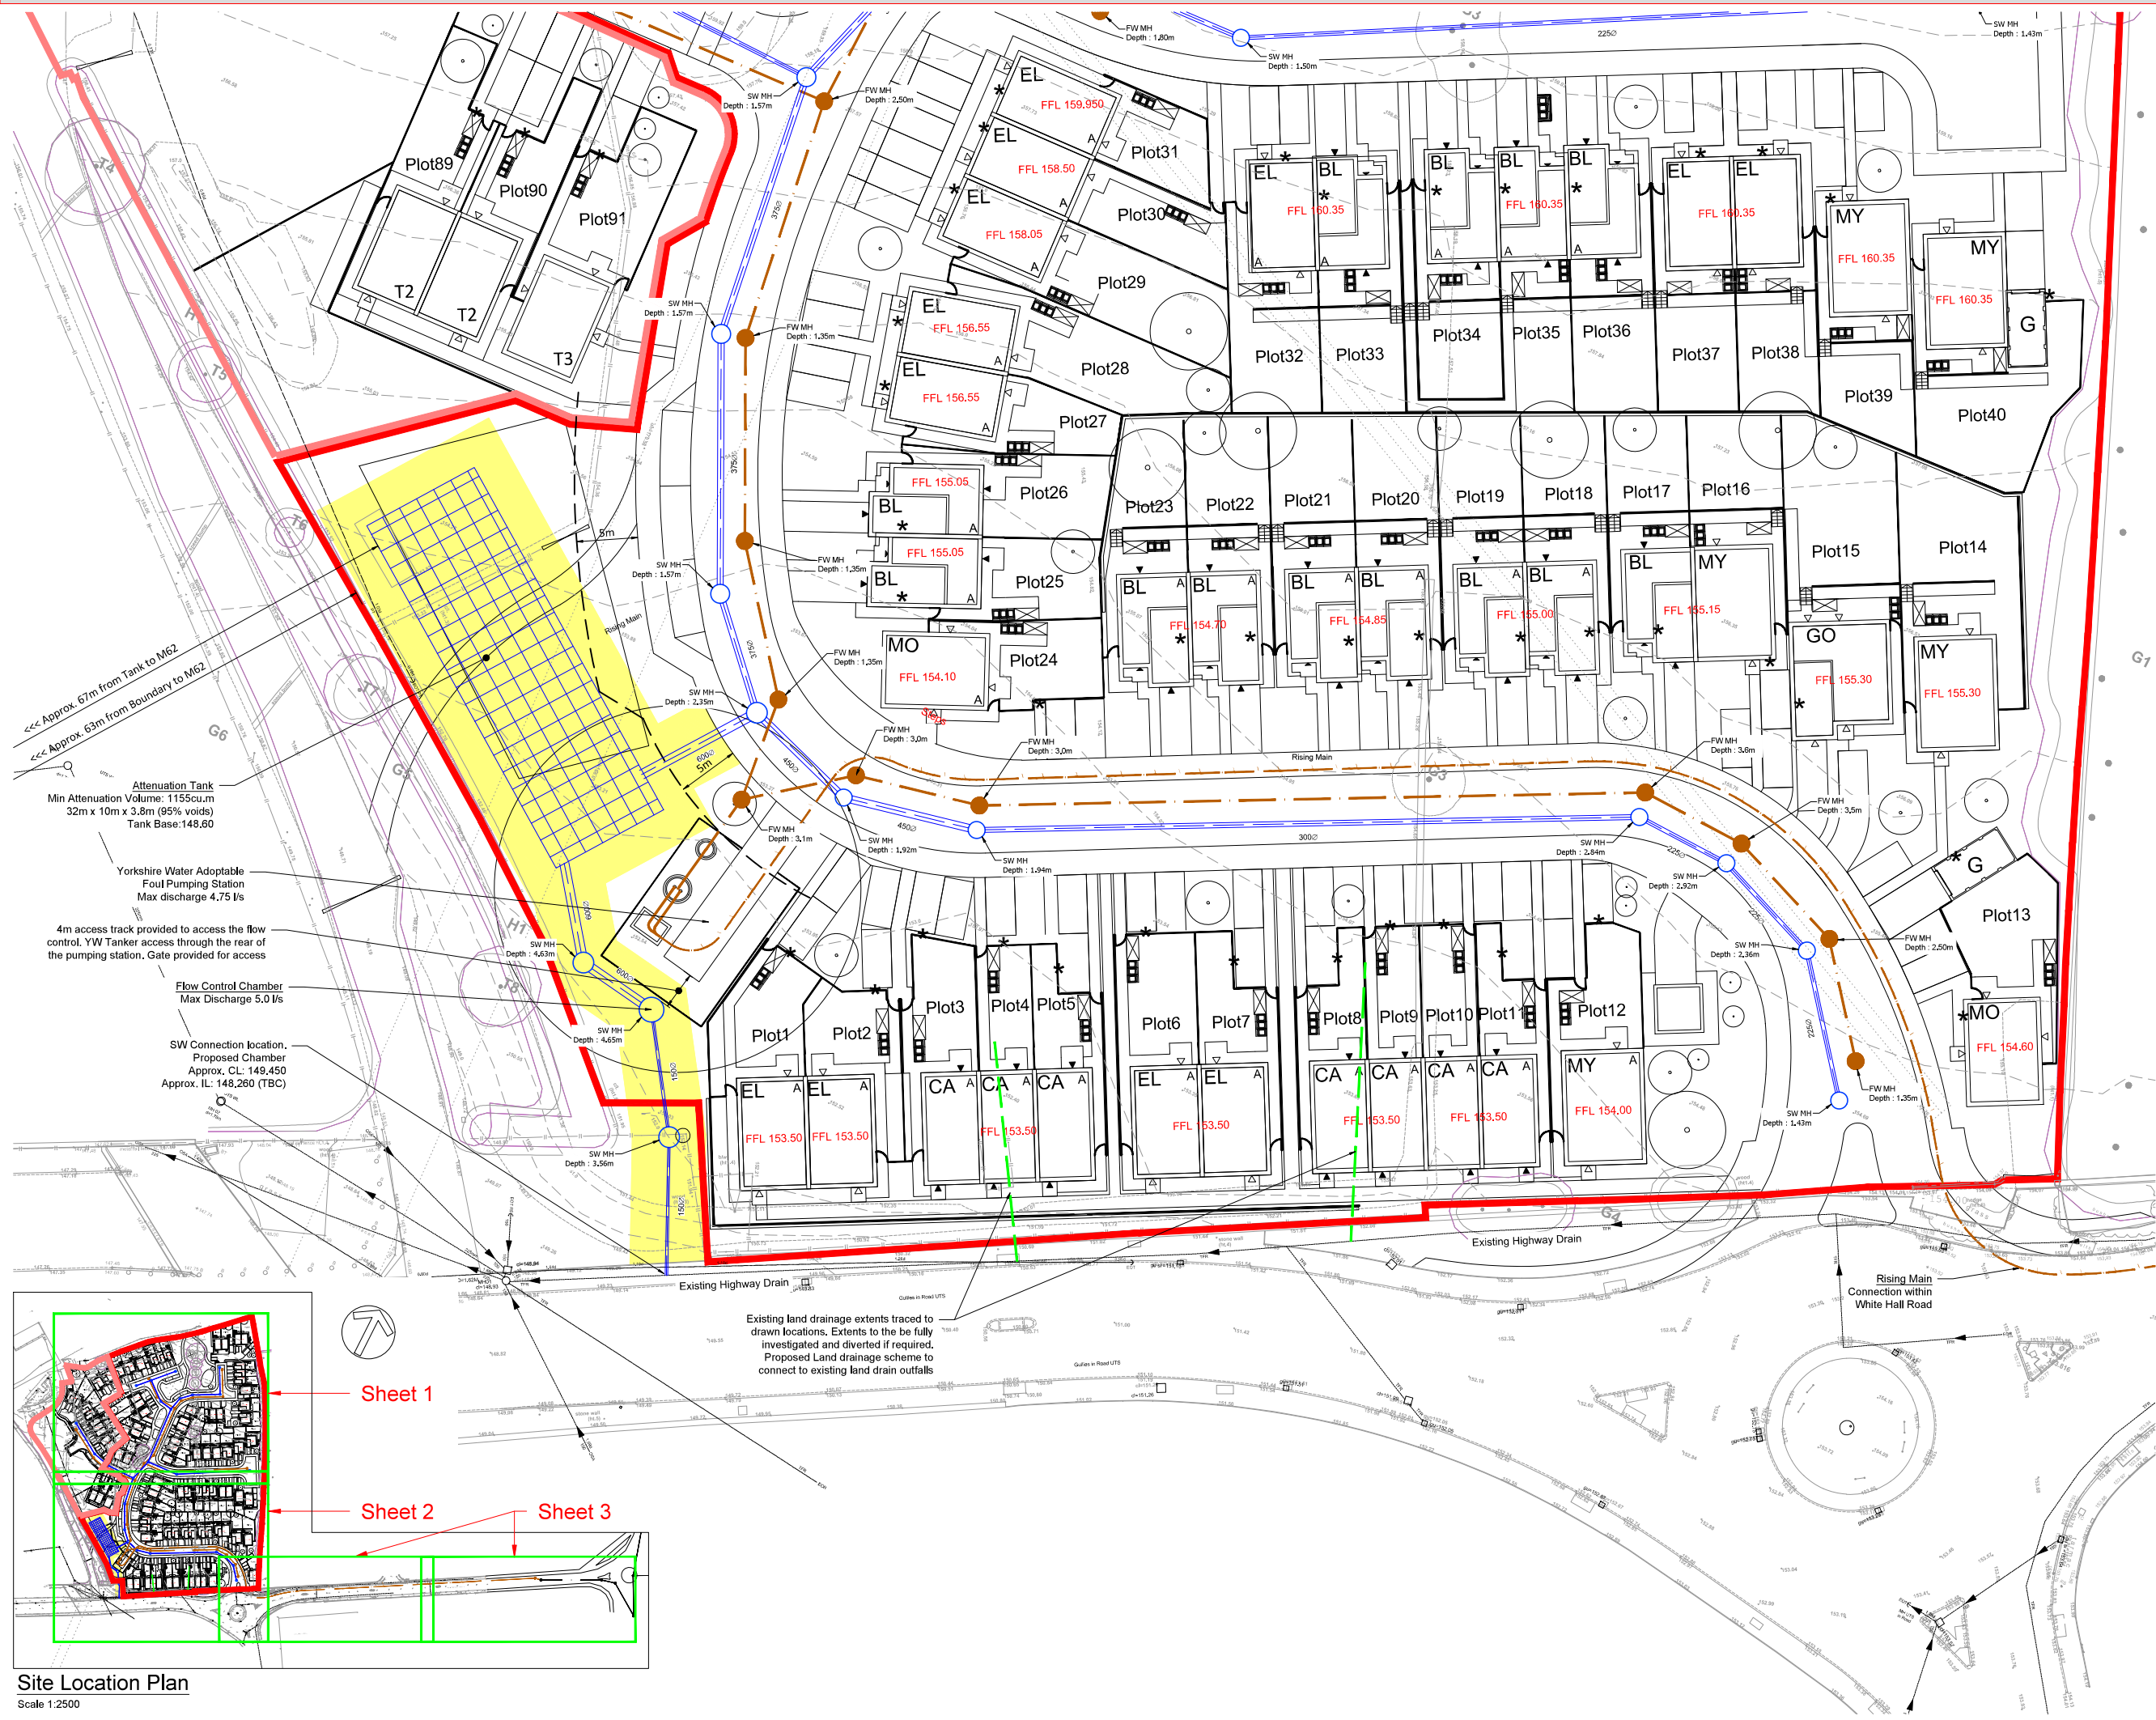

Site Location Plan
Scale 1:2500

Do Not Scale

DESIGN REVIEW

Design review by: ** Checked by: **

Residual hazards:

Health, Safety & Environmental Notes

NOTES

General Notes

Architectural Site Plan

- Acanthus WSM
- 4035.20.105K - Site Layout

Existing Topographical Survey

- Blue Hills topo survey 3D

- All Coordinates relate to Topographical survey coordination
- All Dimension in mm unless notified otherwise
- All Levels in mAOD in relation to Topographical survey coordination unless notified otherwise

10.08.22	Foul Flow discharge rated updated following YW comments	NP	JS	P5
17.05.22	Foul Discharge flow added	NP	JS	P4
09.05.22	Flow restriction reduced to accommodate comments from the LLFA	NP	RP	P3
21.03.22	Updated to suit revised Architectural Layout	NP	RP	P2
18.03.22	Initial Issue	NP	RP	P1
Date	Description	By	Chk	Rev

ADEPT

CIVIL AND STRUCTURAL CONSULTING ENGINEERS

Web: www.adeptcsce.com
Email: info@adeptcsce.com
Tel: 0113 239 4518 (Leeds)
Tel: 0161 974 3620 (Manchester)

Originating Office
1912 Mills, Sunny Bank Mills,
Farsley, Leeds, LS28 9JY

Project

Blue Hills Farm,
Birkenshaw

Title

Drainage Strategy -
Sheet 2

Client

Vistry Partnerships

Scale @ A1	Initial author	Initial checker	Approver	Initial Date			
1:250	NP	RP	RP	March 22			
Status	Purpose	Adopt Ref					
S2	Preliminary	09.21011					
Project Number	Originator	Volume	Level	Type	Rule	Org. No.	Rev.
09.21011-ACE-00-ZZ-DR-C-1002							P5