


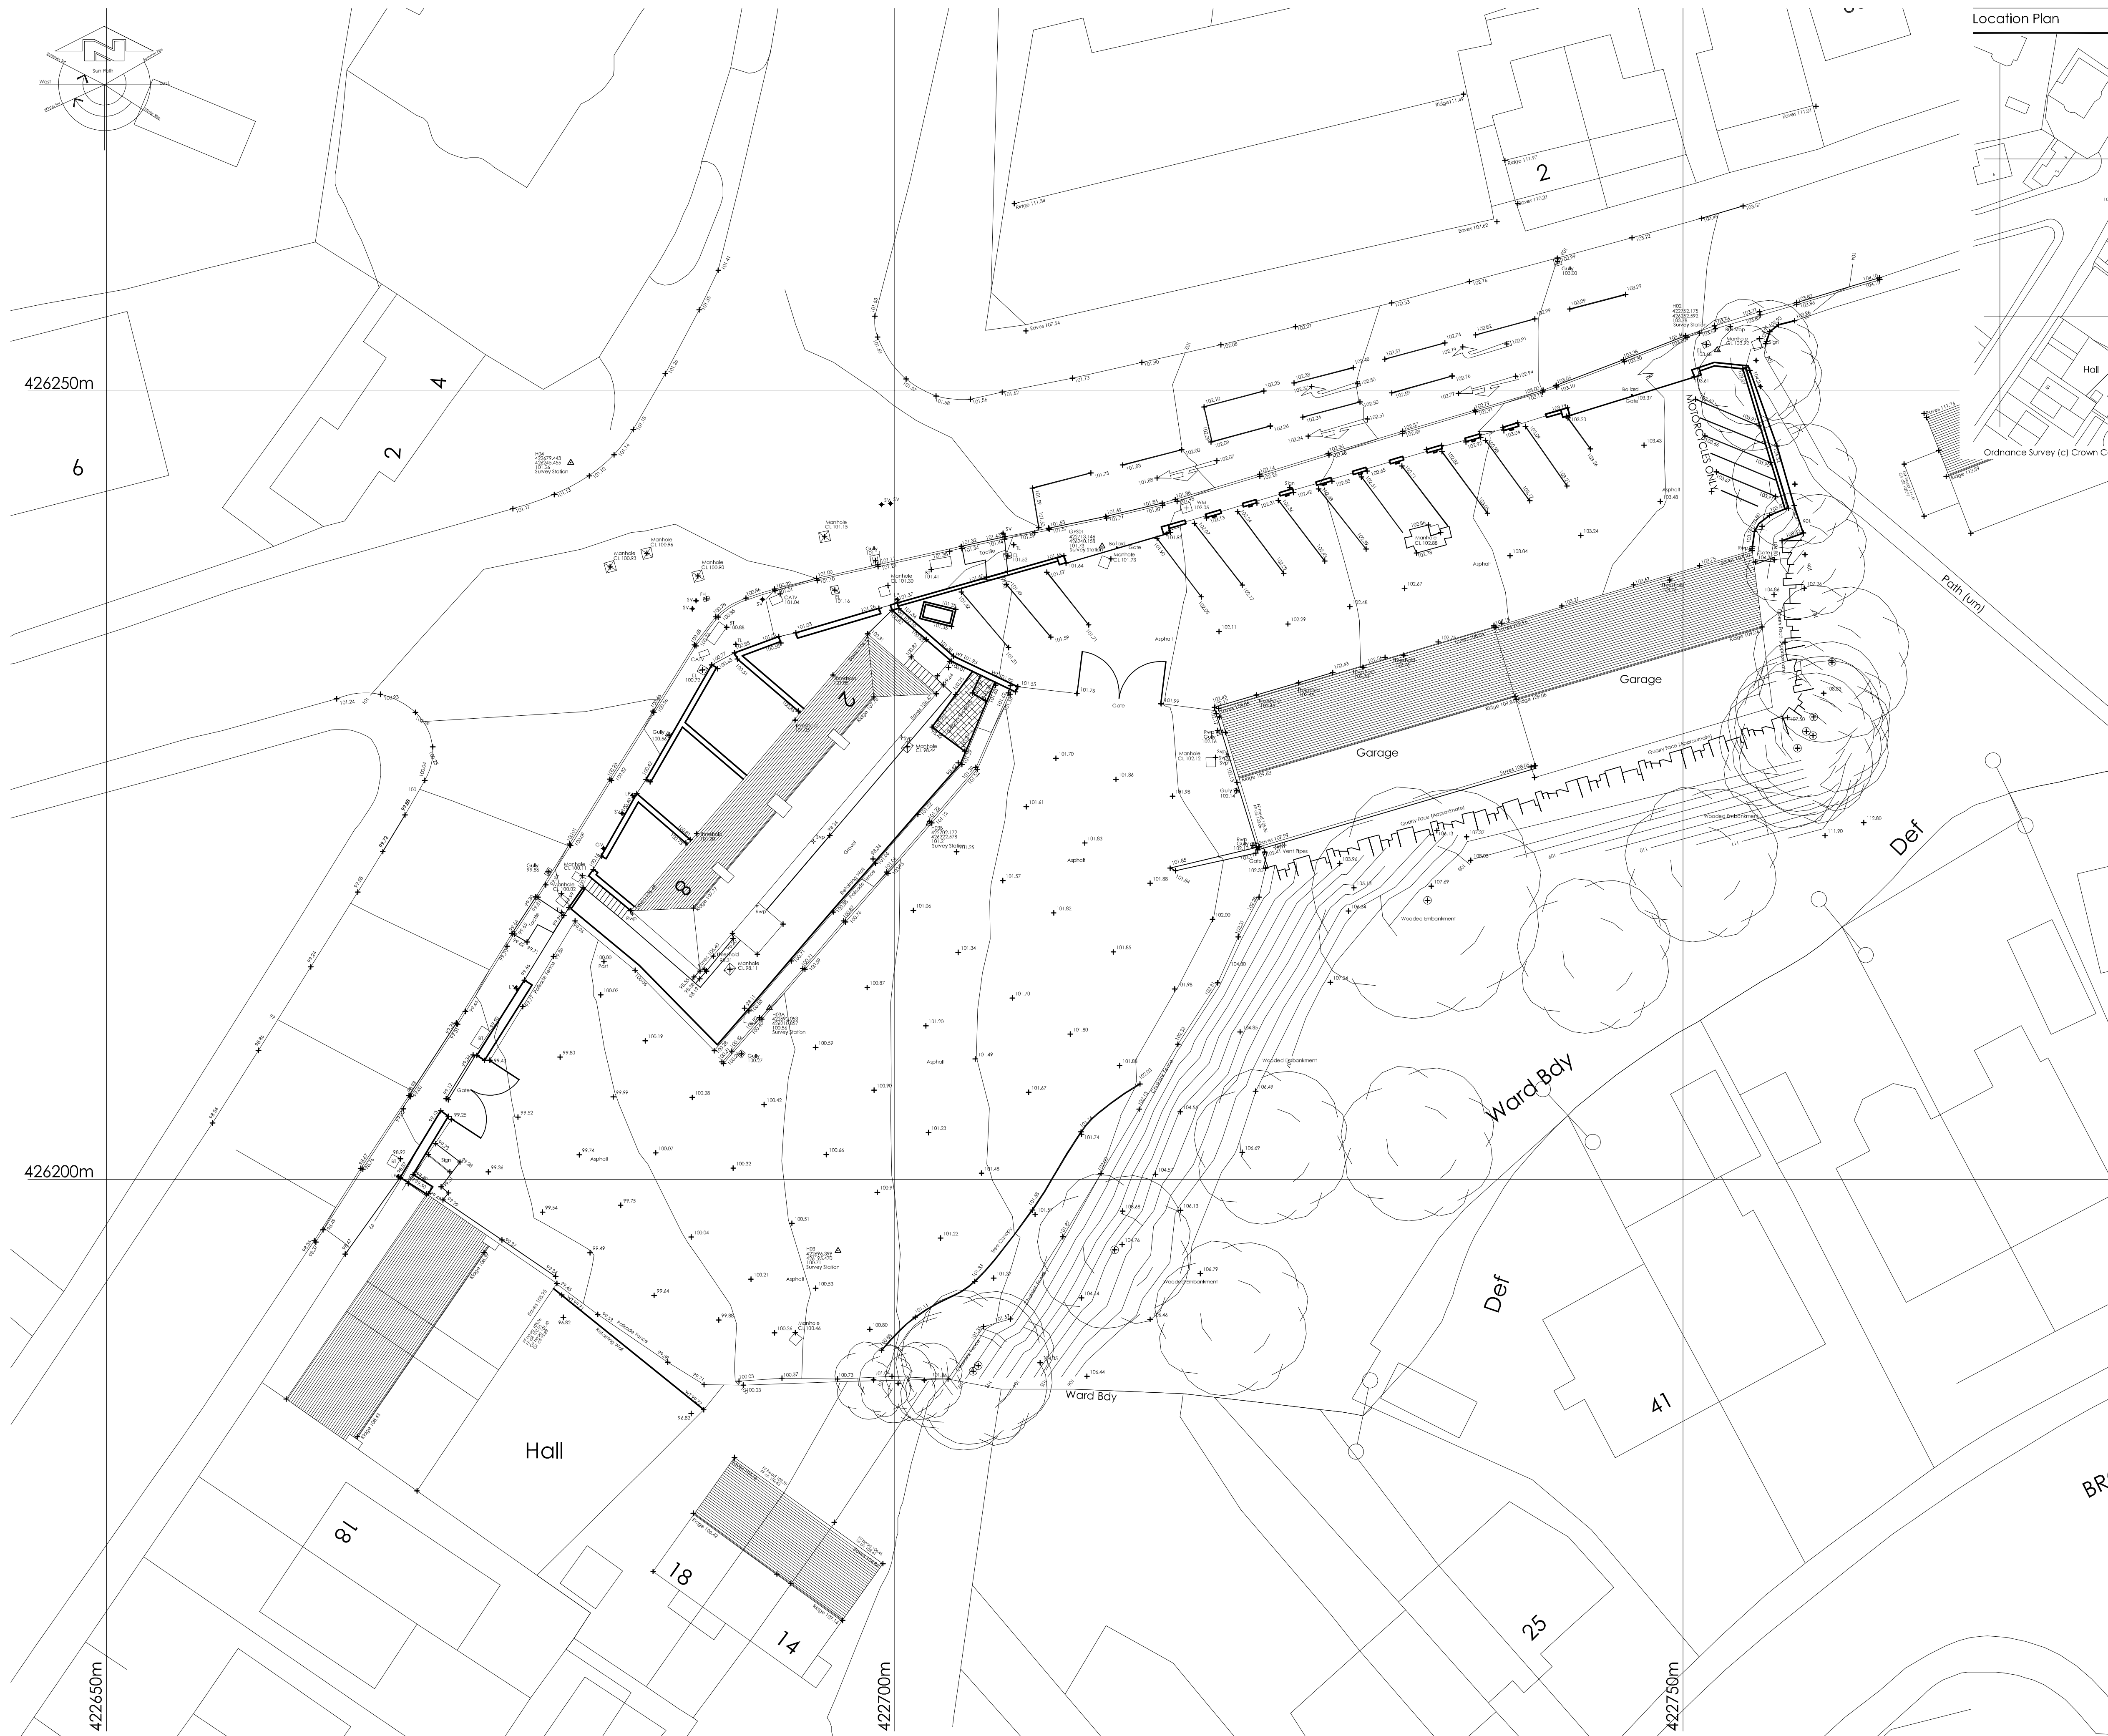

Survey Control Co-ordinates				
Reference	East	North	Elevation	Description
GPS01	42271.346	426240.158	101.73	Survey Station
H02	422752.188	426252.590	103.77	Survey Station
H03	422696.399	426195.470	100.71	Survey Station
H03A	422692.053	426210.857	100.36	Survey Station
H02	422702.172	426222.578	101.21	Survey Station
H04	422679.443	426245.455	101.26	Survey Station

Site Control Information

Grid Orientation:
Survey related to Ordnance Survey "OSGB36" at control point V1
realtime correction received via Leica Geosystems "Smart Net" service.

Level Datum:
OS Orthometric hts

Control & Datum Information

Co-ordinates and levels are based upon OSGB 1936 National Grid (OSGB36) and Ordnance Survey Datum Newlyn (ODN).

They are derived using real-time on site GPS survey, that utilises the National Grid Transformation OSTN15GB and the National Geoid Model OSGM15GB.

The data obtained for use in this drawing involved the use of realtime GPS survey and total station survey.

Rev	Description	By	Date

Surv.	Drawn	Date	Chkd	Date
NH	NH	22.04.19		

This drawing may not be reproduced, made use of or issued to a third party without permission of:

MARTIN WALSH ARCHITECTURAL



T: 0773 4936469 E: holdensurveys@msn.com

Title. Site Plan

Site. Leeds Rd
Birstall
West Yorkshire

COMPUTER GENERATED DRAWING - DO NOT ALTER

Dwg No. MWA_198_Birstall

Sheet No. 1

SCALE	1/200	REV.	
-------	-------	------	--